



ROUTE NO.	SECTION	COUNTY	TOTAL SHEETS	SHEET NO.
FAU 6998	99-00209-02-PV	VERMILION	72	36
FED. ROAD DIST. NO.	ILLINOIS PROJECT			

CONTRACT NO. 91356

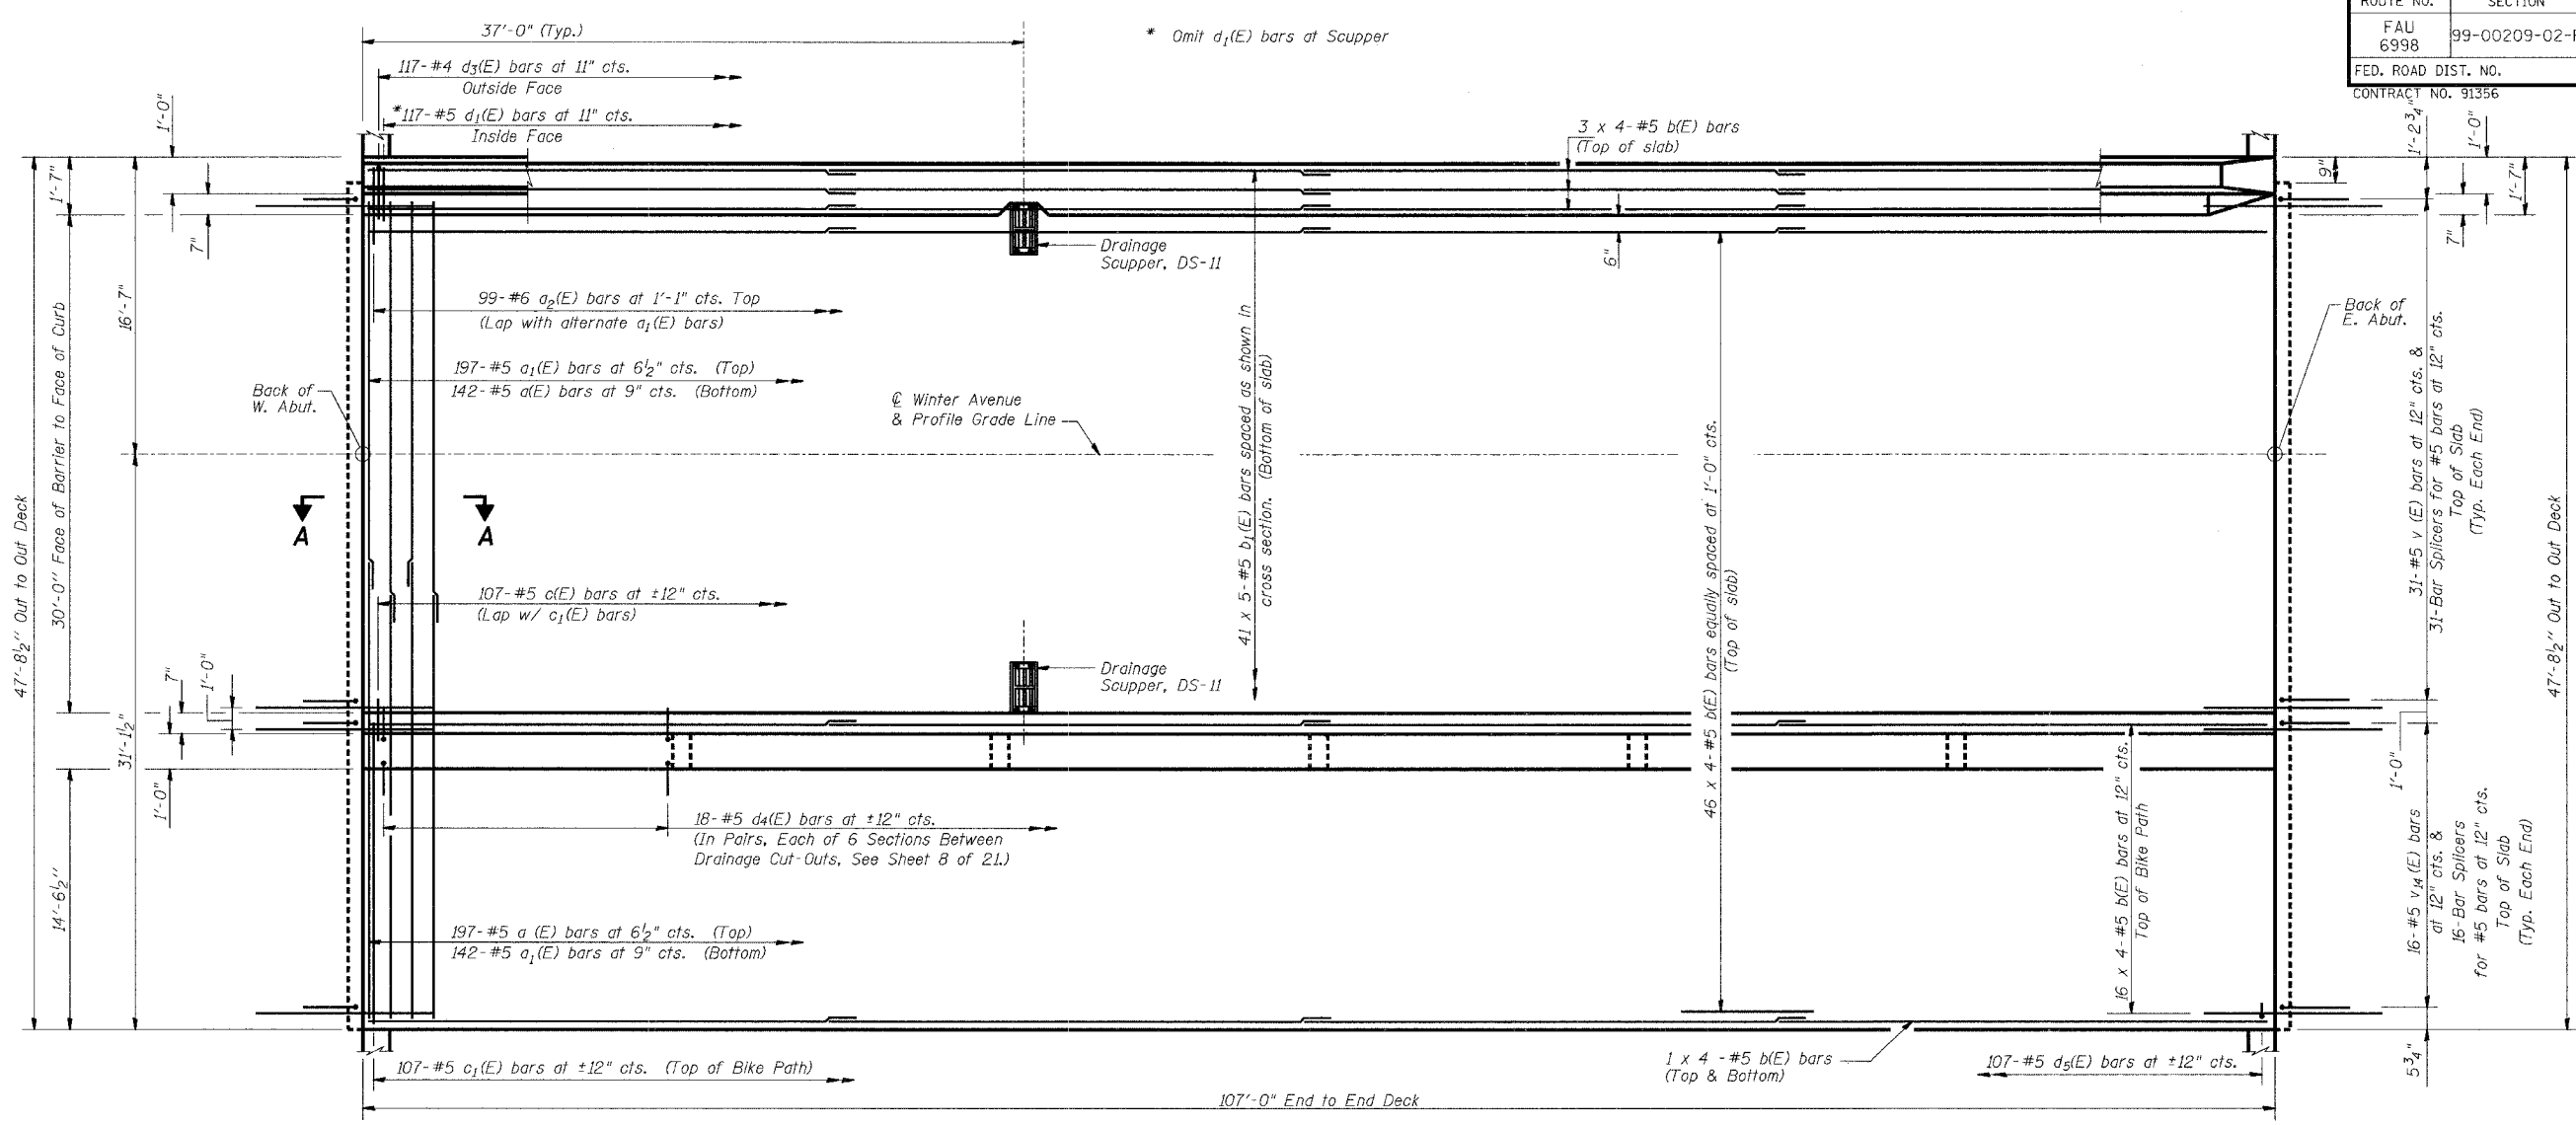

PLAN OF DECK

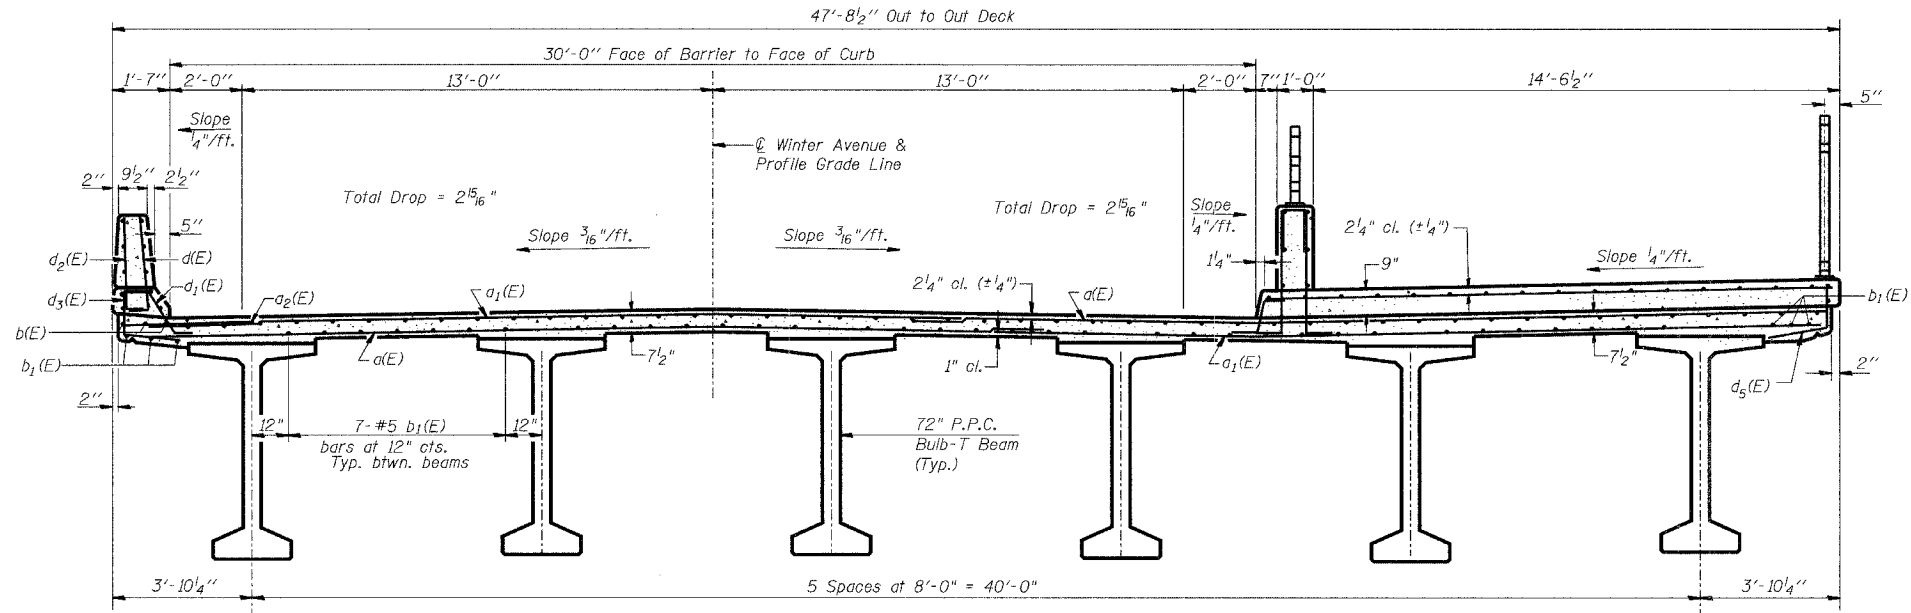

CROSS SECTION
(Looking East)

MIN. BAR LAP

#5 = 1'-8"
#6 = 2'-9"

Notes:
See sheet 8 of 21 for Bill of Material.
See sheet 6 of 21 for Section A-A.
Reinforcement bars designated (E) shall be epoxy coated.
Bars indicated thus 46 x 4-#5 etc. indicates 46 lines of bars with 4 lengths per line.
For additional reinforcement at drainage scuppers, see sheets 7 & 8 of 21.
Field bend a (E) & a1(E) bars to fit slope of deck.

DESIGNED		SUPERSTRUCTURE WINTER AVENUE OVER STONEY CREEK SECTION 99-00209-02-PV CITY OF DANVILLE, IL VERMILION COUNTY STA. 106+34.70 PROP. STR. NO. 092-6033	Sheet No.
Date	Designed ACW		5
Revisions	Drawn BKN		
	Checked KWB		
	Approved KWB		
Prepared by: URS 3040 North University Avenue Decatur, IL 62526			of 21 URS Job No. 36430866