


130 120 110 100 90 80 70 60 50 40 30 20 10 0 10 20 30 40 50 60 70 80 90 100 110

F.A.P. RTE.	SECTION	COUNTY	TOTAL SHEETS	SHEET NO.
6998	99-00209-02-PV	VERMILION	72	56
STA.		TO STA.		
FED. ROAD DIST. NO.		ILLINOIS FED. AID PROJECT		
		CONTRACT NO. 91356		
SCALE				
HORIZ. 1"=10'				
VERT. 1"=5'				

FINAL SURVEY NOTE BOOK NO.	DATE
BY	
SURVEYED	
PLOTTED	
DATE	
AREAS CHECKED	

ORIGINAL SURVEY NOTE BOOK NO.	DATE
BY	
SURVEYED	
PLOTTED	
DATE	
AREAS CHECKED	

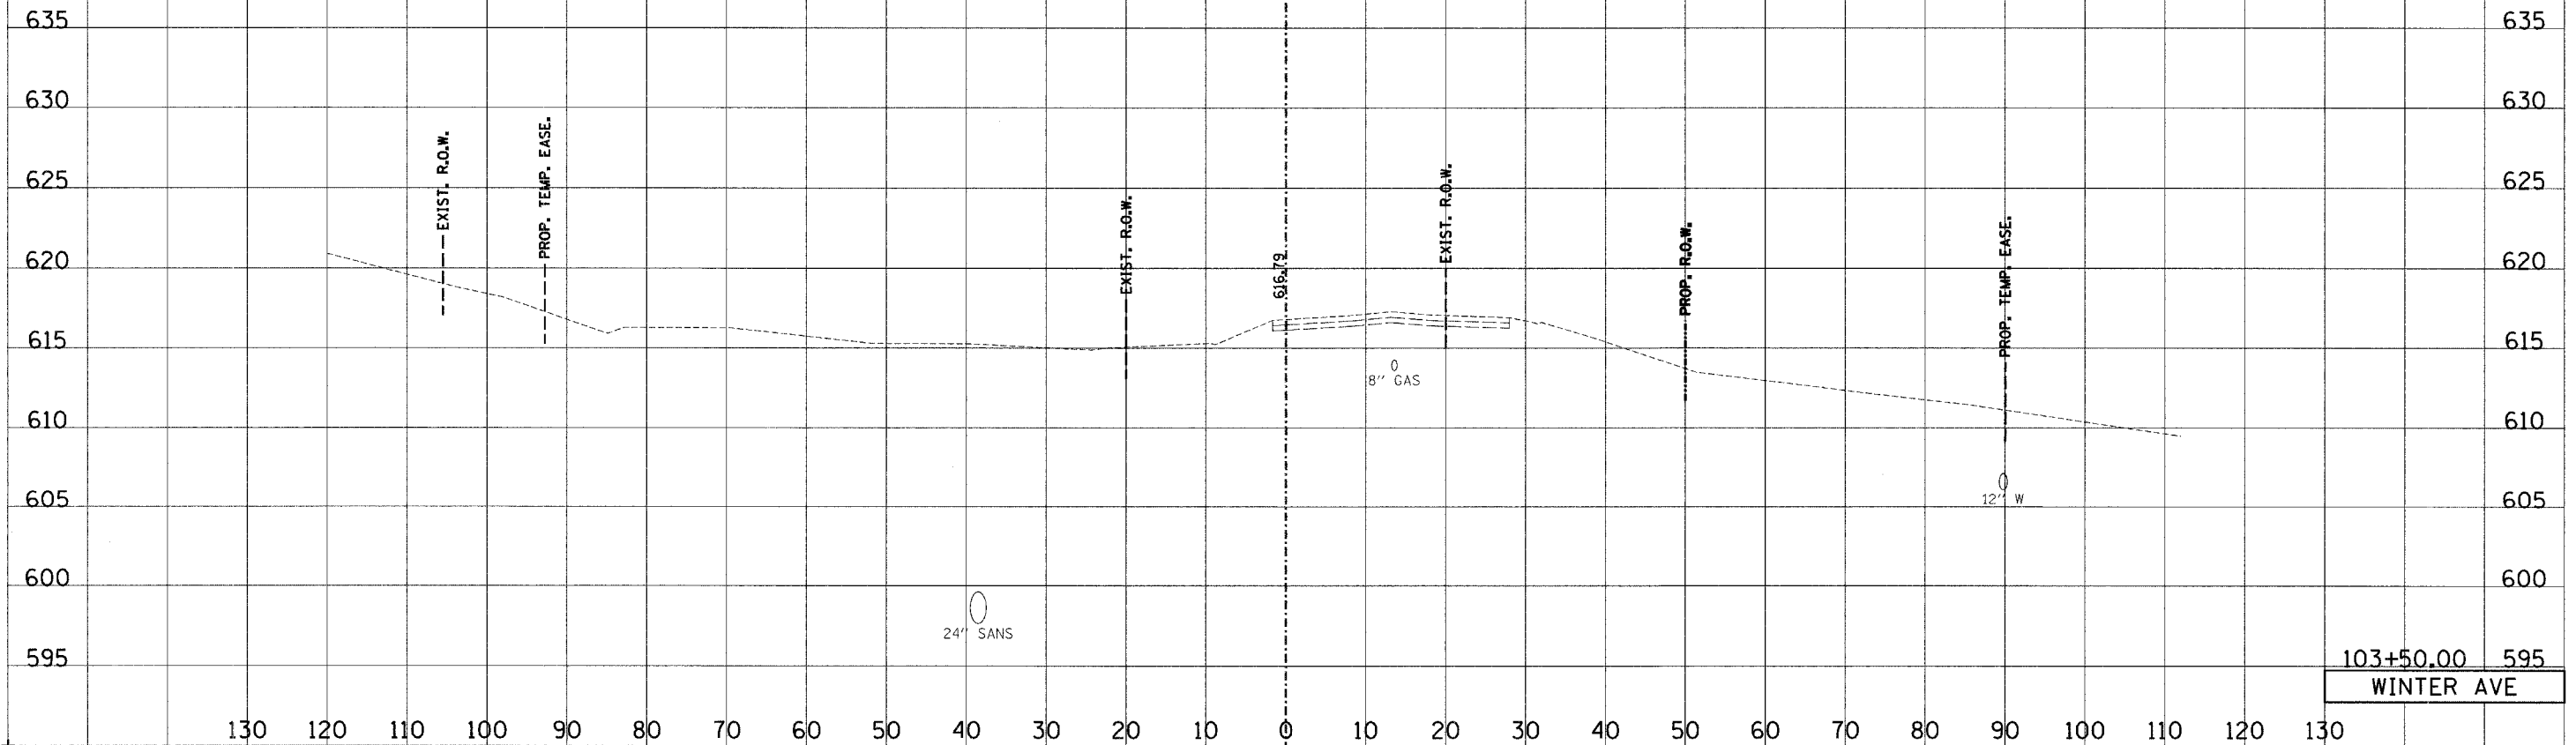

103+50.00 595
WINTER AVE