


F.A.P. RTE.	SECTION	COUNTY	TOTAL SHEETS	SHEET NO.
6998	99-00209-02-PV	VERMILION	72	67
STA.	TO STA.			
FED. ROAD DIST. NO.	ILLINOIS	FED. AID PROJECT		
CONTRACT NO. 91356				
SCALE				
HORZ. 1"=10'				
VERT. 1"=5'				

FINAL SURVEY NOTE BOOK NO.	DATE
BY	
SURVEYED	
TEMPLATE	
AREAS CHECKED	

ORIGINAL SURVEY NOTE BOOK NO.	DATE
BY	
SURVEYED	
TEMPLATE	
AREAS CHECKED	

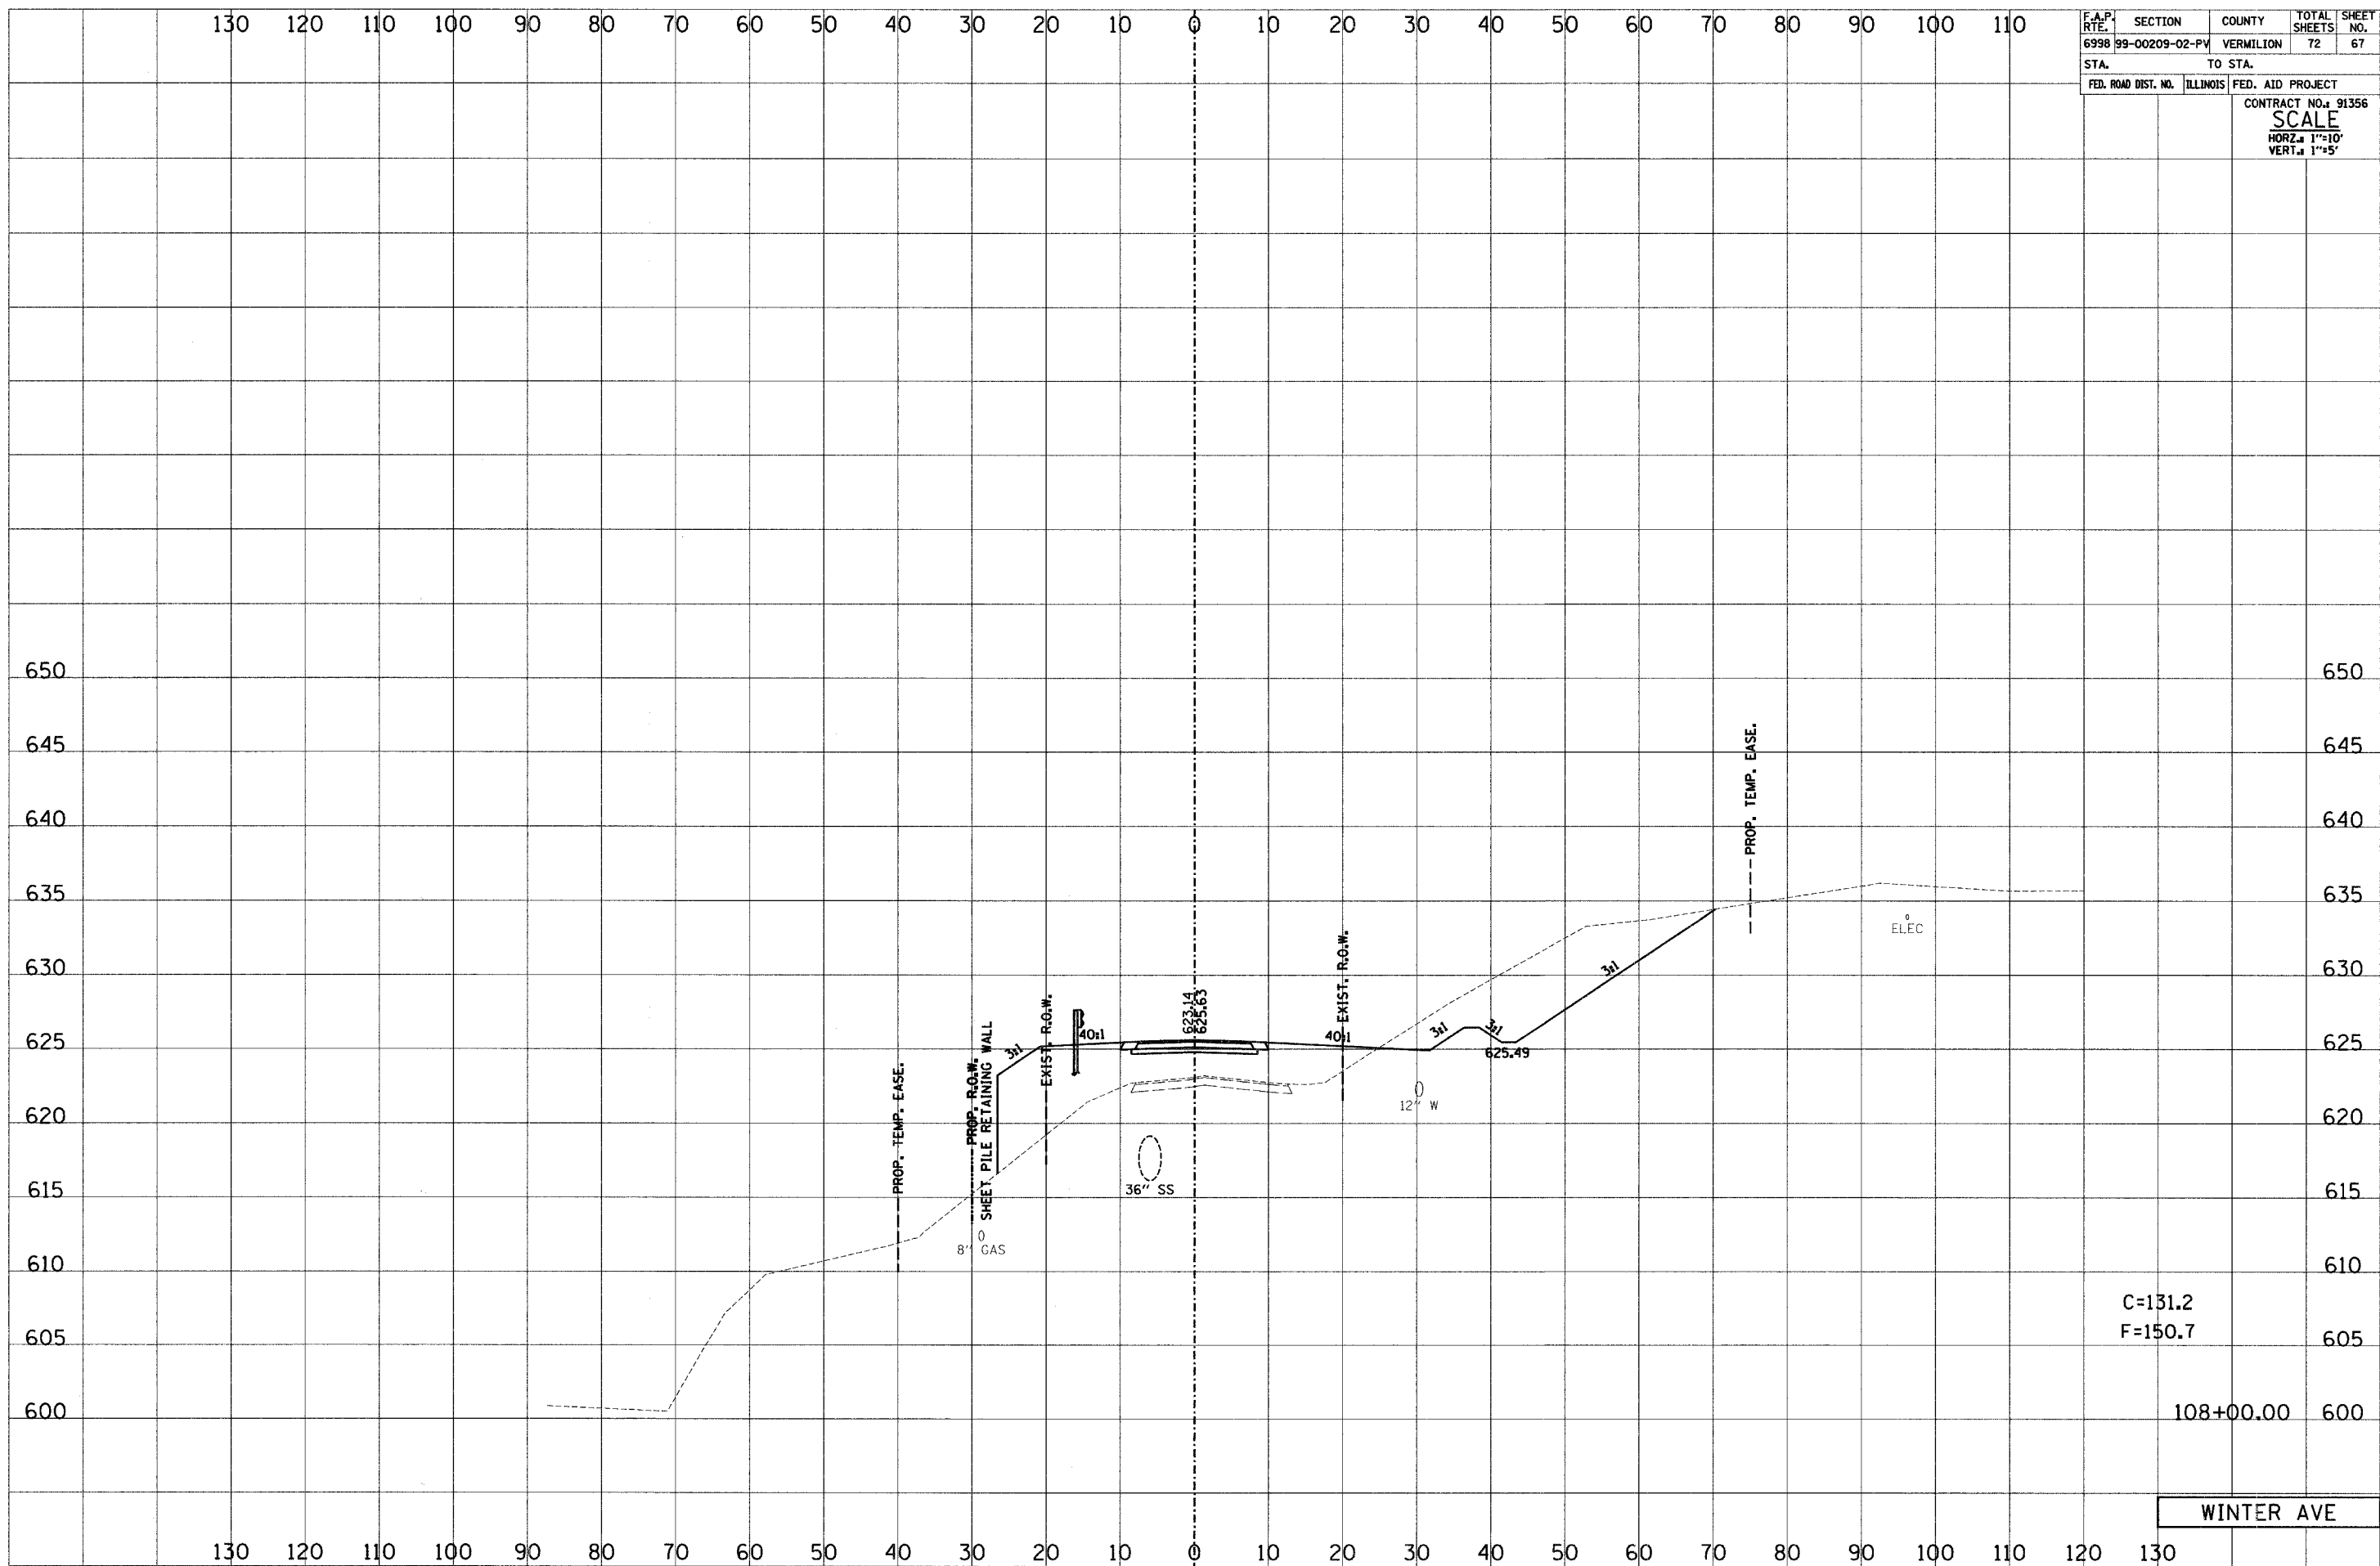

C=131.2
F=150.7

108+00.00

WINTER AVE