


F.A.P. RTE.	SECTION	COUNTY	TOTAL SHEETS	SHEET NO.
777	101B-1, BR-2	MONTGOMERY	104	30
STA.		TO STA.		
FED. ROAD DIST. NO.		ILLINOIS FED. AID PROJECT		

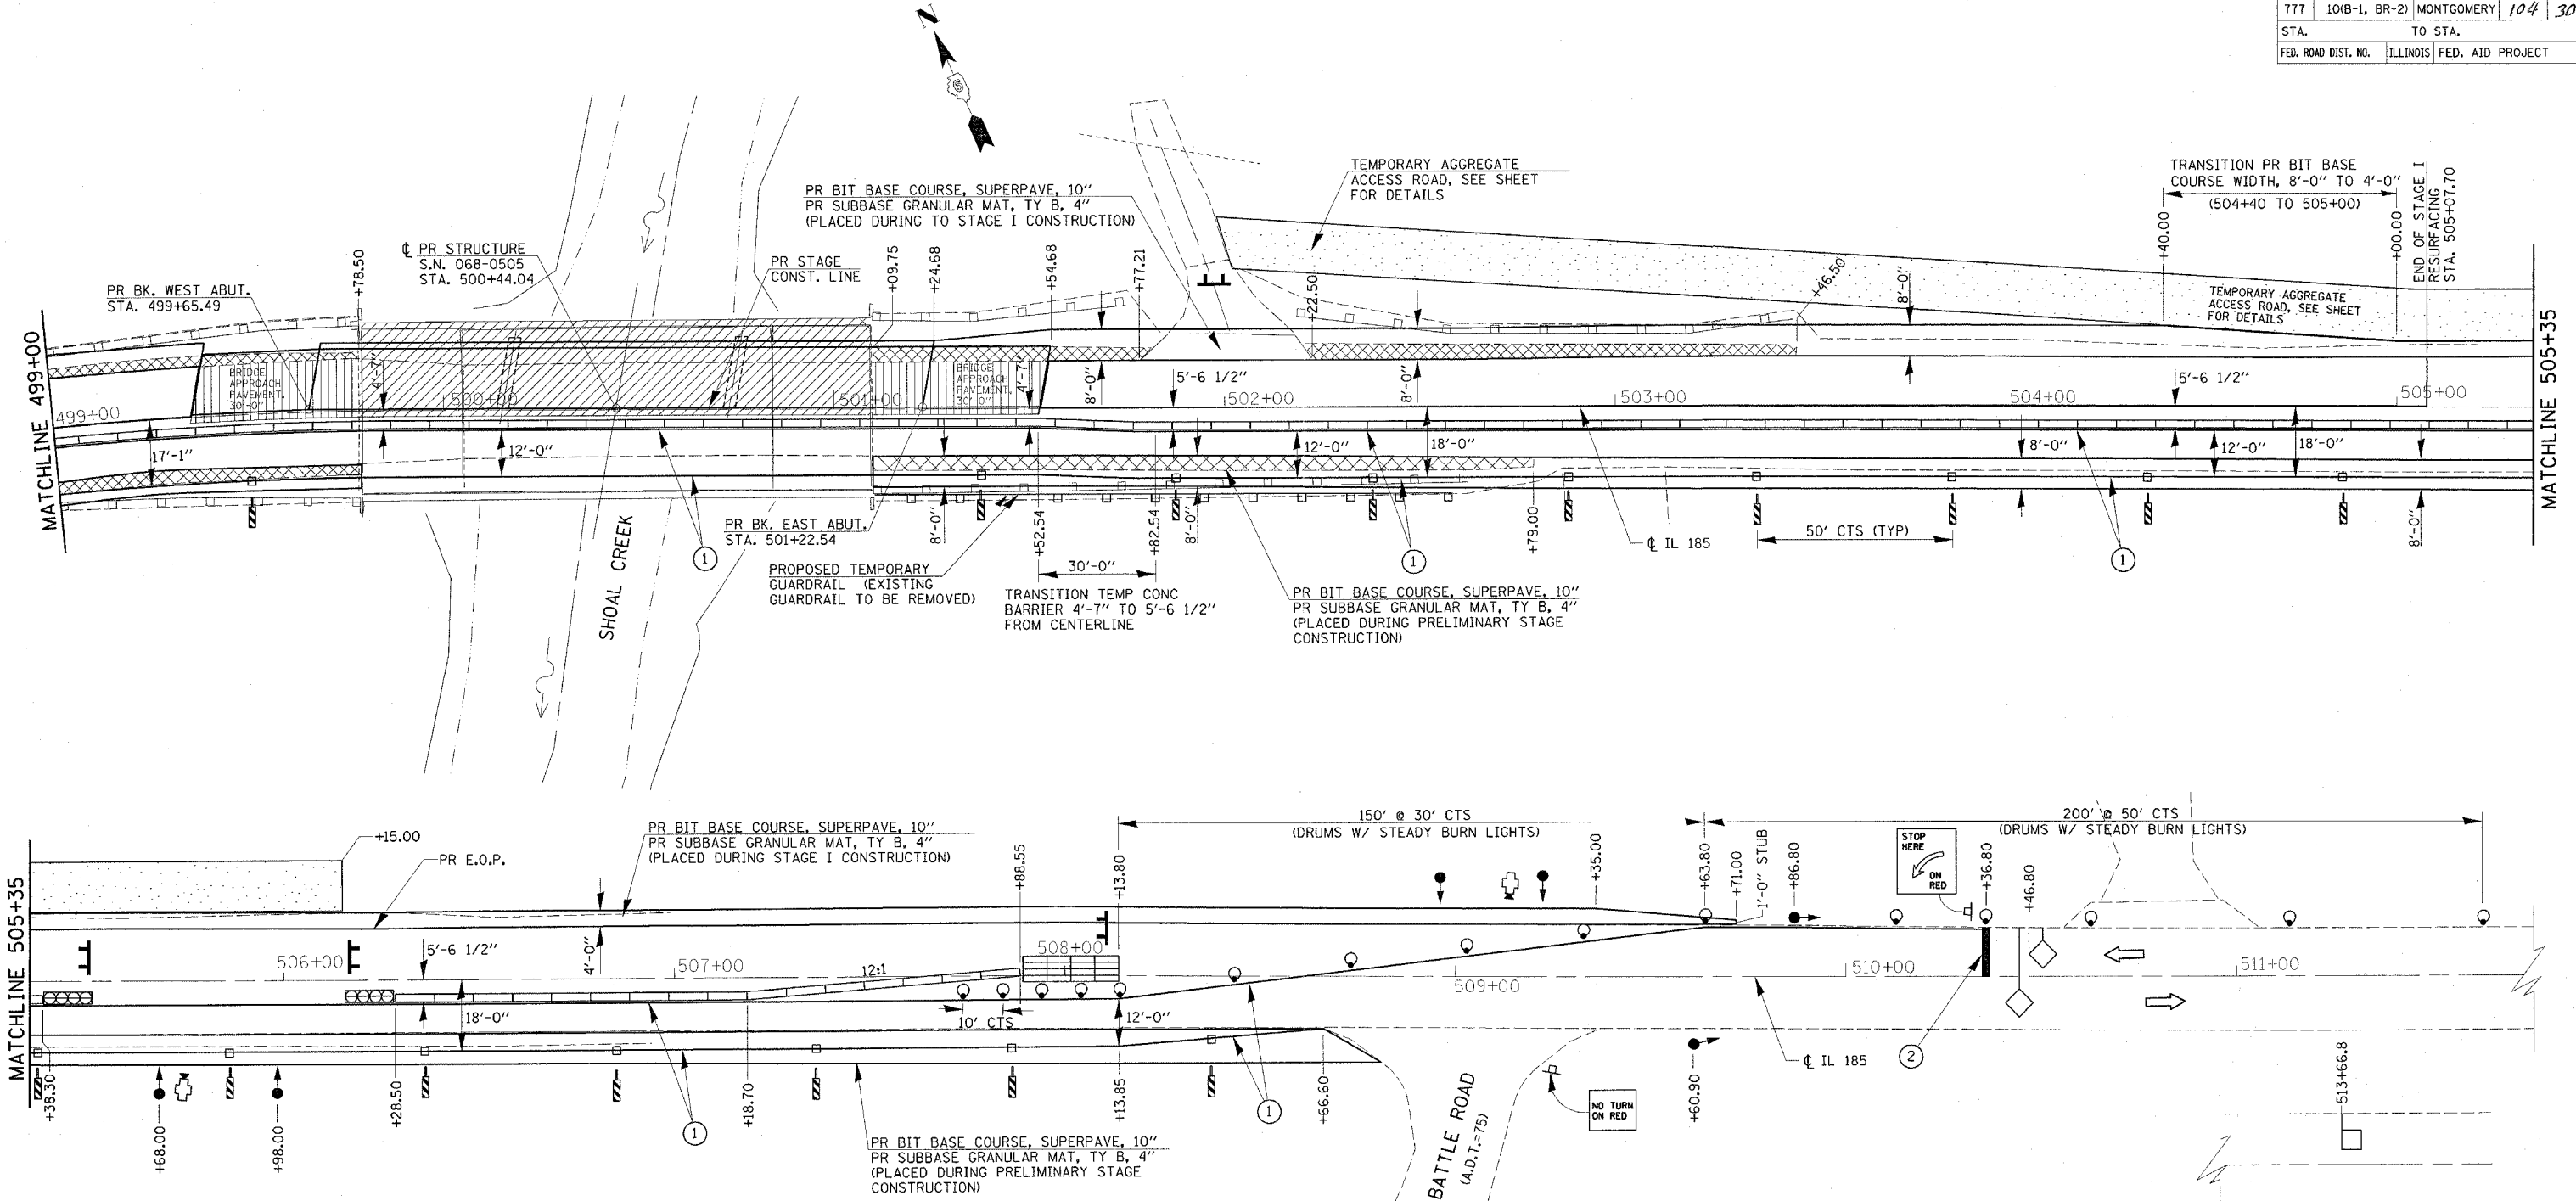

LEGEND

- | | | | |
|--|--|--|---|
| | BITUMINOUS WEARING SURFACE REMOVAL | | MICROWAVE DETECTOR SYSTEM |
| | STRUCTURE REMOVAL | | DIRECTION OF TRAFFIC |
| | PAVEMENT OR BIT. BASE COURSE REMOVAL | | TEMPORARY TRAFFIC SIGNAL |
| | EXISTING BITUMINOUS SHOULDER REMOVAL | | INDUCTION LOOP DETECTOR |
| | TEMPORARY CONCRETE BARRIER | | TEMP. IMPACT ATTENUATOR (NON REDIRECT) TL 3 |
| | DOUBLE VERTICAL PANEL | | TYPE III BARRICADE |
| | WHITE BI-DIRECTIONAL TEMP. PAVEMENT MARKER | | TEMPORARY PAVEMENT MARKING - LINE 5" |
| | DRUM WITH STEADY BURN LIGHT | | TEMPORARY PAVEMENT MARKING - LINE 24" |
| | TEMP. IMPACT ATTENUATOR (FULLY REDIRECT NARROW) TL 3 | | |

REVISIONS	
NAME	DATE

ILLINOIS DEPARTMENT OF TRANSPORTATION
MAINTENANCE OF TRAFFIC & STAGING PLANS
PRELIMINARY & STAGE I
 FAP 777 (IL RTE. 185)
 SECTION 101B-1, BR-2
 MONTGOMERY COUNTY
 SCALE: VERT. DRAWN BY RTS
 DATE HORIZ. CHECKED BY

PLOT DATE = 1/23/2008
 FILE NAME = S:\BROW\101B-1, BR-2\101B-1, BR-2.dgn
 PLOT SCALE = 1/8" = 1'-0"
 USER NAME = ablogant