


F.A. RTE.	SECTION	COUNTY	TOTAL SHEETS	SHEET NO.
777	10(B-1, BR-2)	MONTGOMERY	104	82
STA.		TO STA.		
FED. ROAD DIST. NO.		ILLINOIS FED. AID PROJECT		

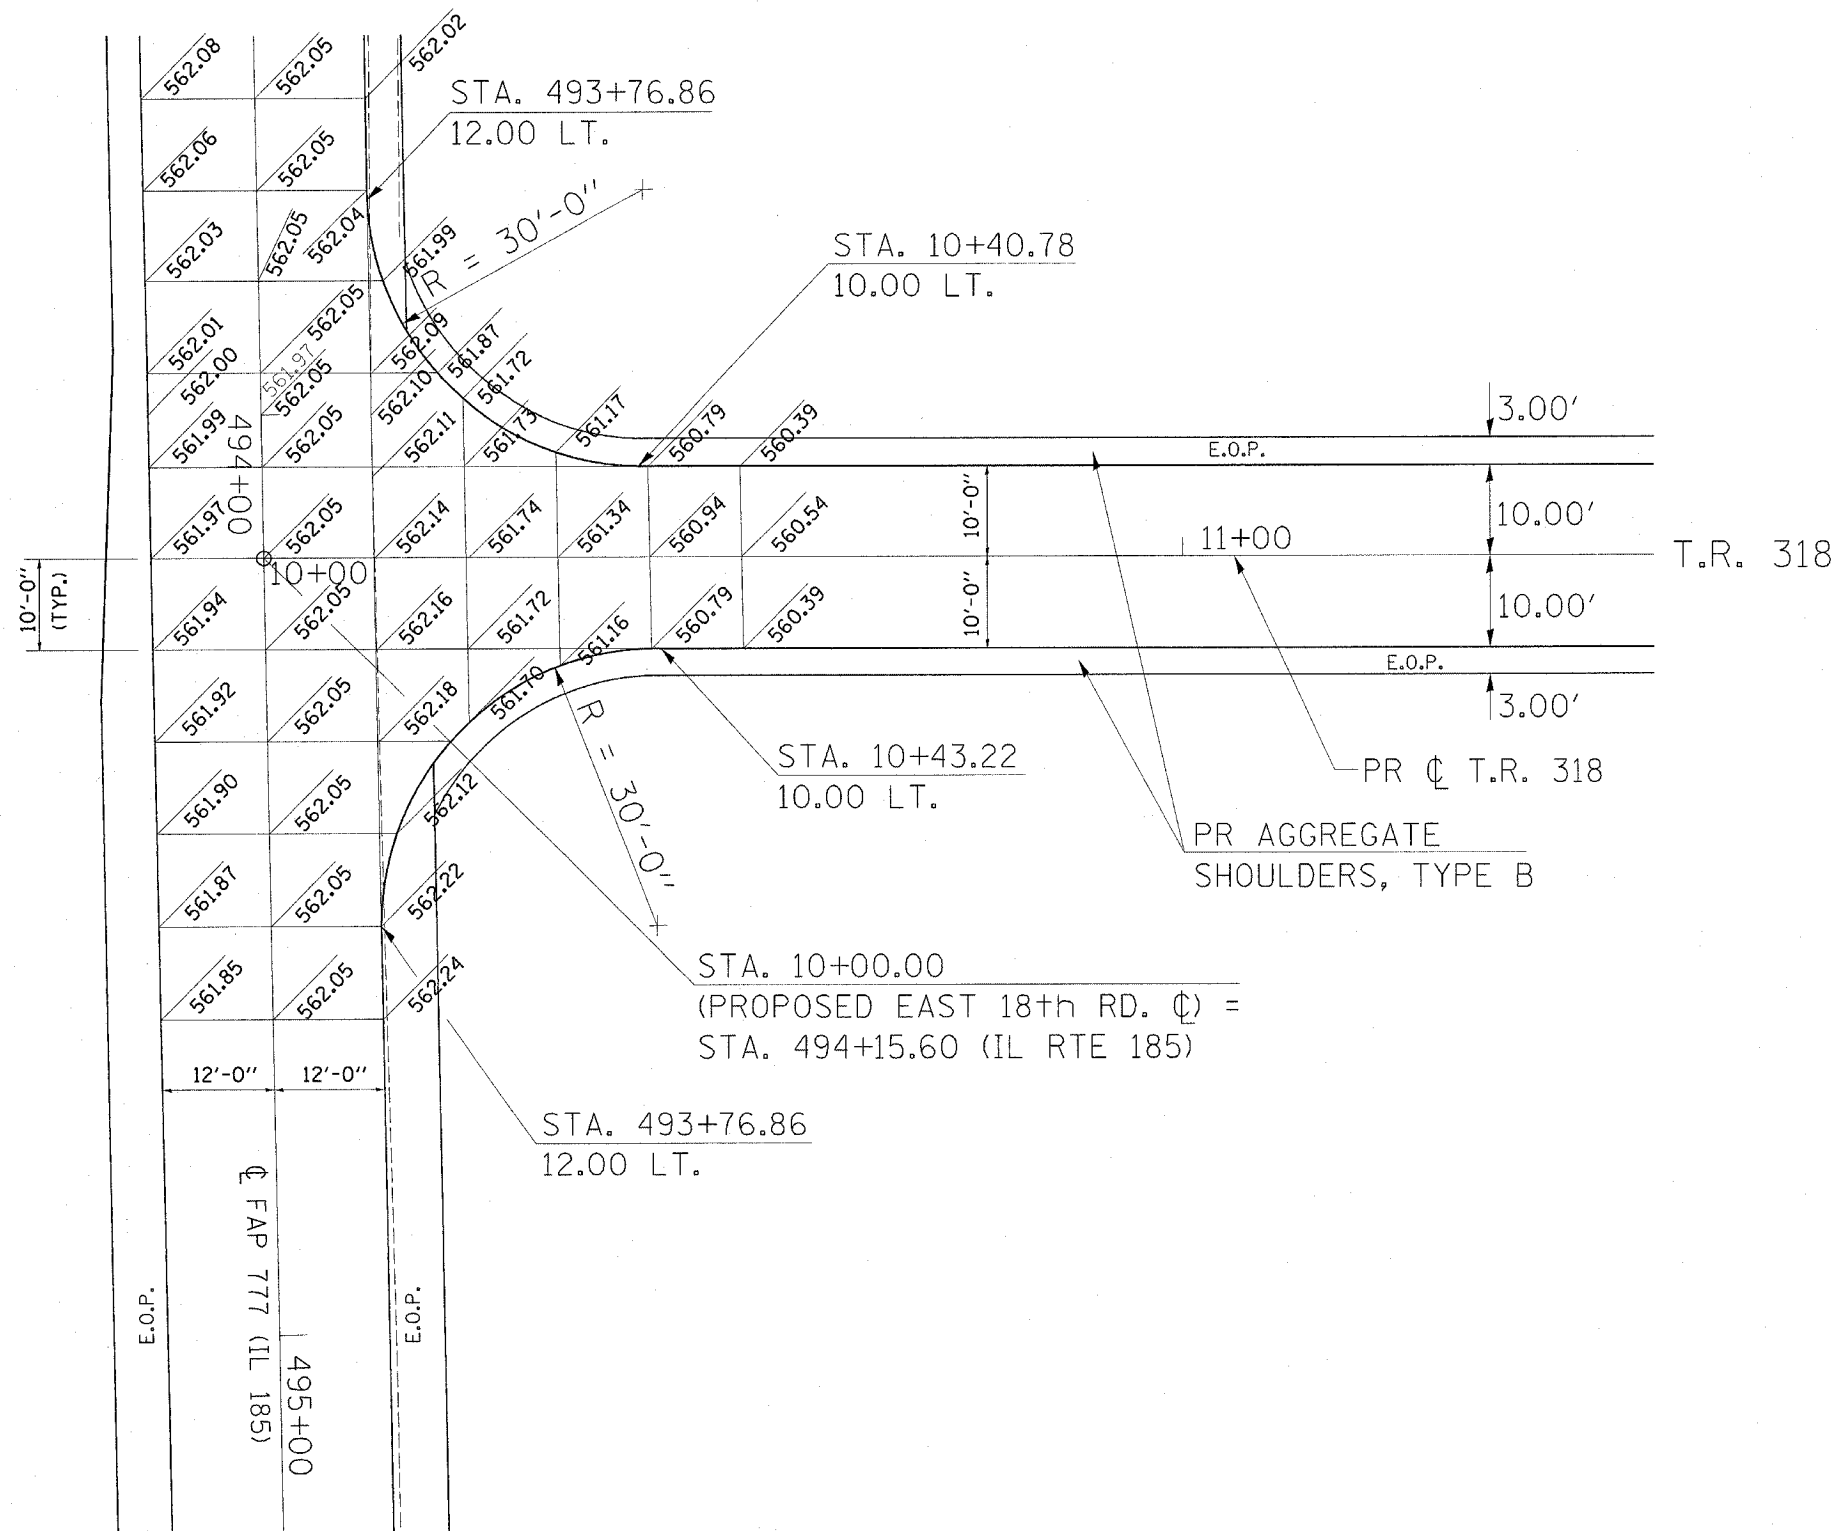

STA.	SUPER ELEVATION RATE	PR. ELEV. @ E.O.P. (LT)	PR. ELEV. @ CENTER LINE	PR. ELEV. @ E.O.P. (RT)
493+00.00	1.49% LT	561.87	562.05	562.23
493+50.00	0.53% LT	561.99	562.05	562.11
493+60.00	0.34% LT	562.01	562.05	562.09
493+70.00	0.15% LT	562.03	562.05	562.07
493+78.00	0.00%	562.05	562.05	562.05
493+80.00	0.04% RT	562.05	562.05	562.04
493+90.00	0.23% RT	562.08	562.05	562.02
494+00.00	0.42% RT	562.10	562.05	562.00
494+06.30	0.54% RT	562.11	562.05	561.99
494+25.00	0.90% RT	562.16	562.05	561.94
494+50.00	1.37% RT	562.21	562.05	561.89
494+75.00	1.85% RT	562.27	562.05	561.83
495+00.00	2.32% RT	562.33	562.05	561.77
495+50.00	3.28% RT	562.44	562.05	561.66
496+00.00	4.23% RT	562.56	562.05	561.54
496+93.00	6.00% RT (FULL)	562.77	562.05	561.33

PLOT DATE = 1/9/2006
 PLOT SCALE = 1/8" = 100'
 PLOT USER = jld
 USER NAME = jld

REVISIONS	
NAME	DATE

ILLINOIS DEPARTMENT OF TRANSPORTATION
 INTERSECTION ELEVATION
 DETAILS
 FAP 777 RTE. 185
 SECTION 10(B-1, BR-2)
 MONTGOMERY COUNTY
 VERT. SCALE: HORIZ. SCALE: 1" = 40'
 DATE: _____ DRAWN BY: JLJ
 CHECKED BY: _____