


teesleguck  
 12/23/2005  
 c:\projects\94964\d03502pa.dgn

CONTRACT NO. 94964

F.A.P. RTE.	SECTION	COUNTY	TOTAL SHEETS	SHEET NO.
327	13B-1&13B-2	MARION	78	7
STA.		TO STA.		
FED. ROAD DIST. NO.		ILLINOIS FED. AID PROJECT		

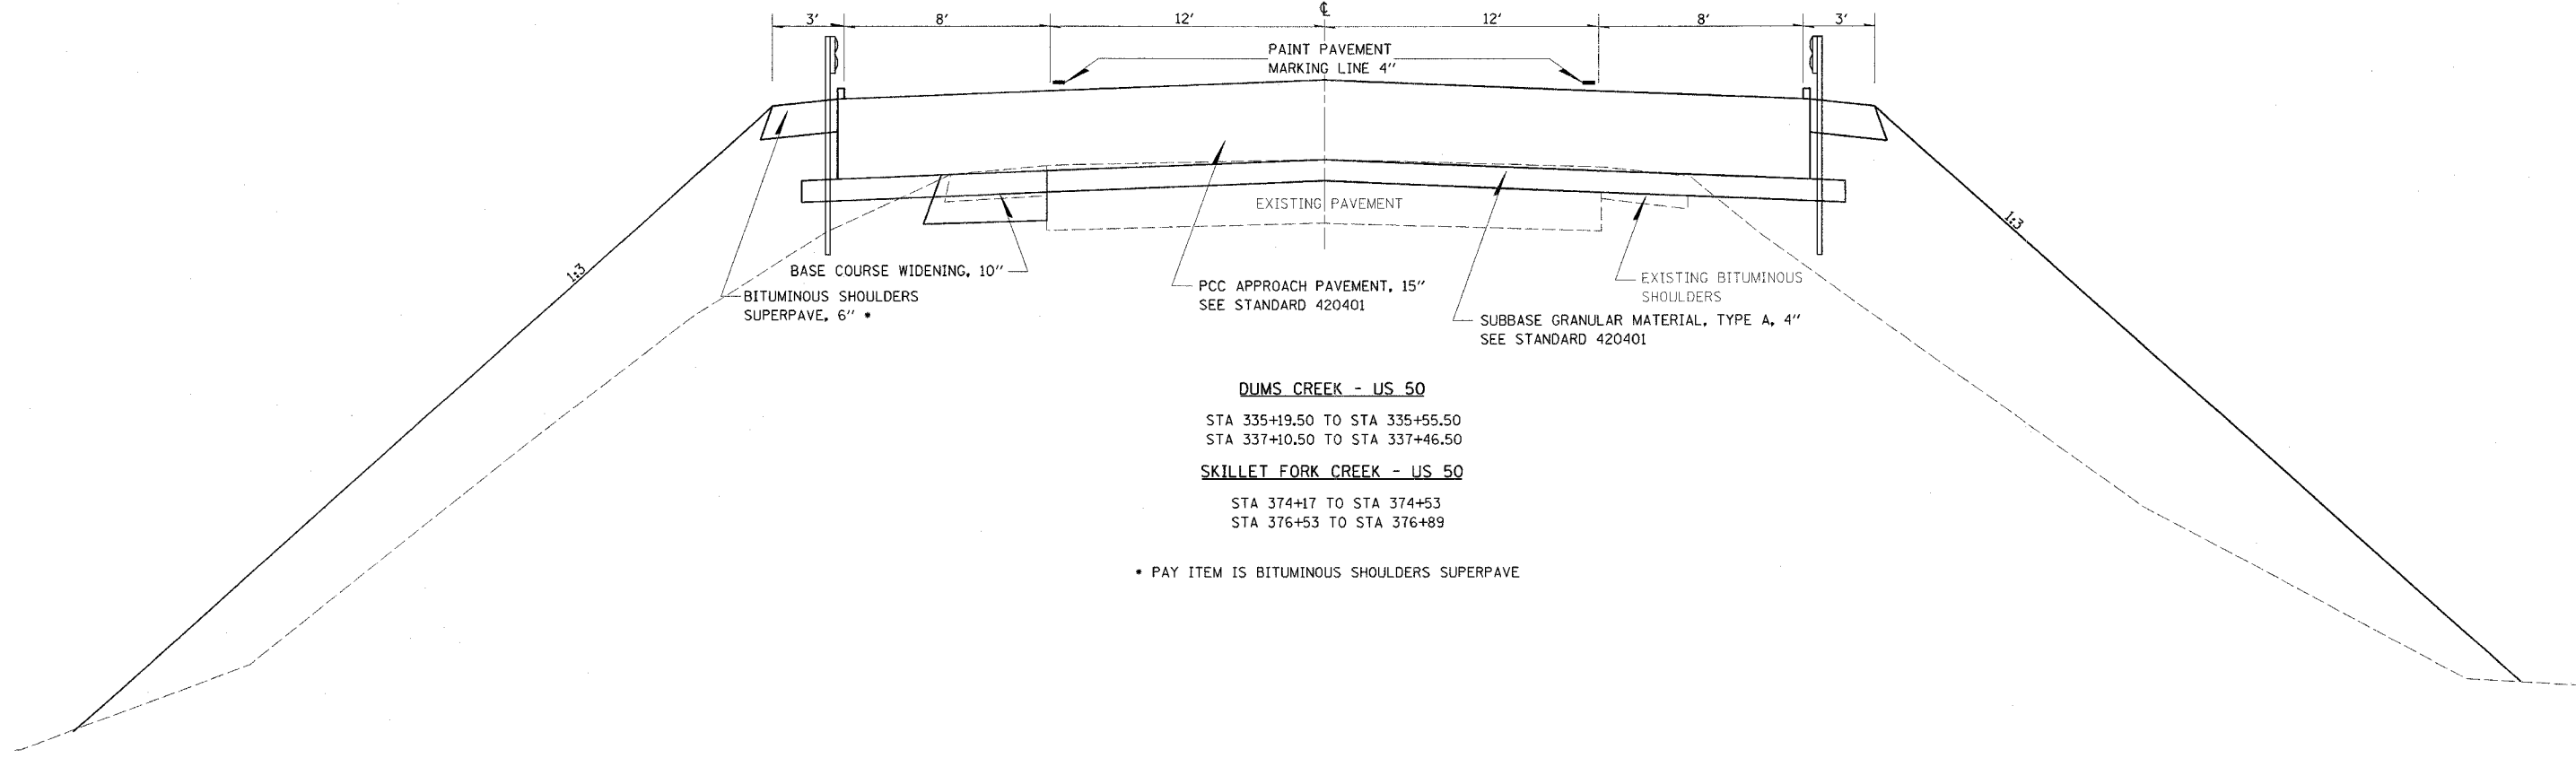


**DUMS CREEK - US 50**

STA 335+19.50 TO STA 335+55.50  
 STA 337+10.50 TO STA 337+46.50

**SKILLET FORK CREEK - US 50**

STA 374+17 TO STA 374+53  
 STA 376+53 TO STA 376+89

\* PAY ITEM IS BITUMINOUS SHOULDERS SUPERPAVE

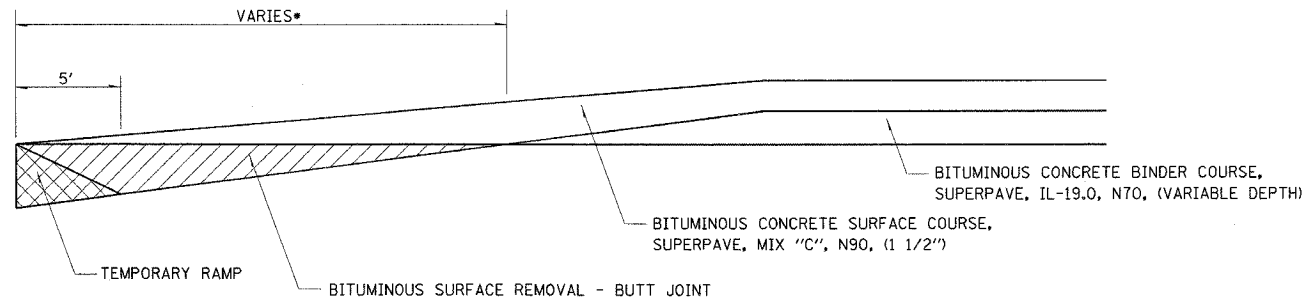

**BUTT JOINT DETAIL**

DUMS CREEK  
 STA 331+00 to 331+30 \*30 FT  
 STA 338+20 to 338+50 \*30 FT

SKILLET FORK CREEK  
 STA 372+80 to 373+20 \*40 FT  
 STA 378+60 to 379+10 \*50 FT

REVISIONS	
NAME	DATE

ILLINOIS DEPARTMENT OF TRANSPORTATION

**TYPICALS  
 &  
 BUTT JOINT DETAIL**

SCALE: VERT.  
 HORIZ.  
 DATE

DRAWN BY  
 CHECKED BY

PLOT DATE = 12/23/2005  
 PLOT SCALE = 1/8" = 1'-0"  
 USER NAME = teesleguck