
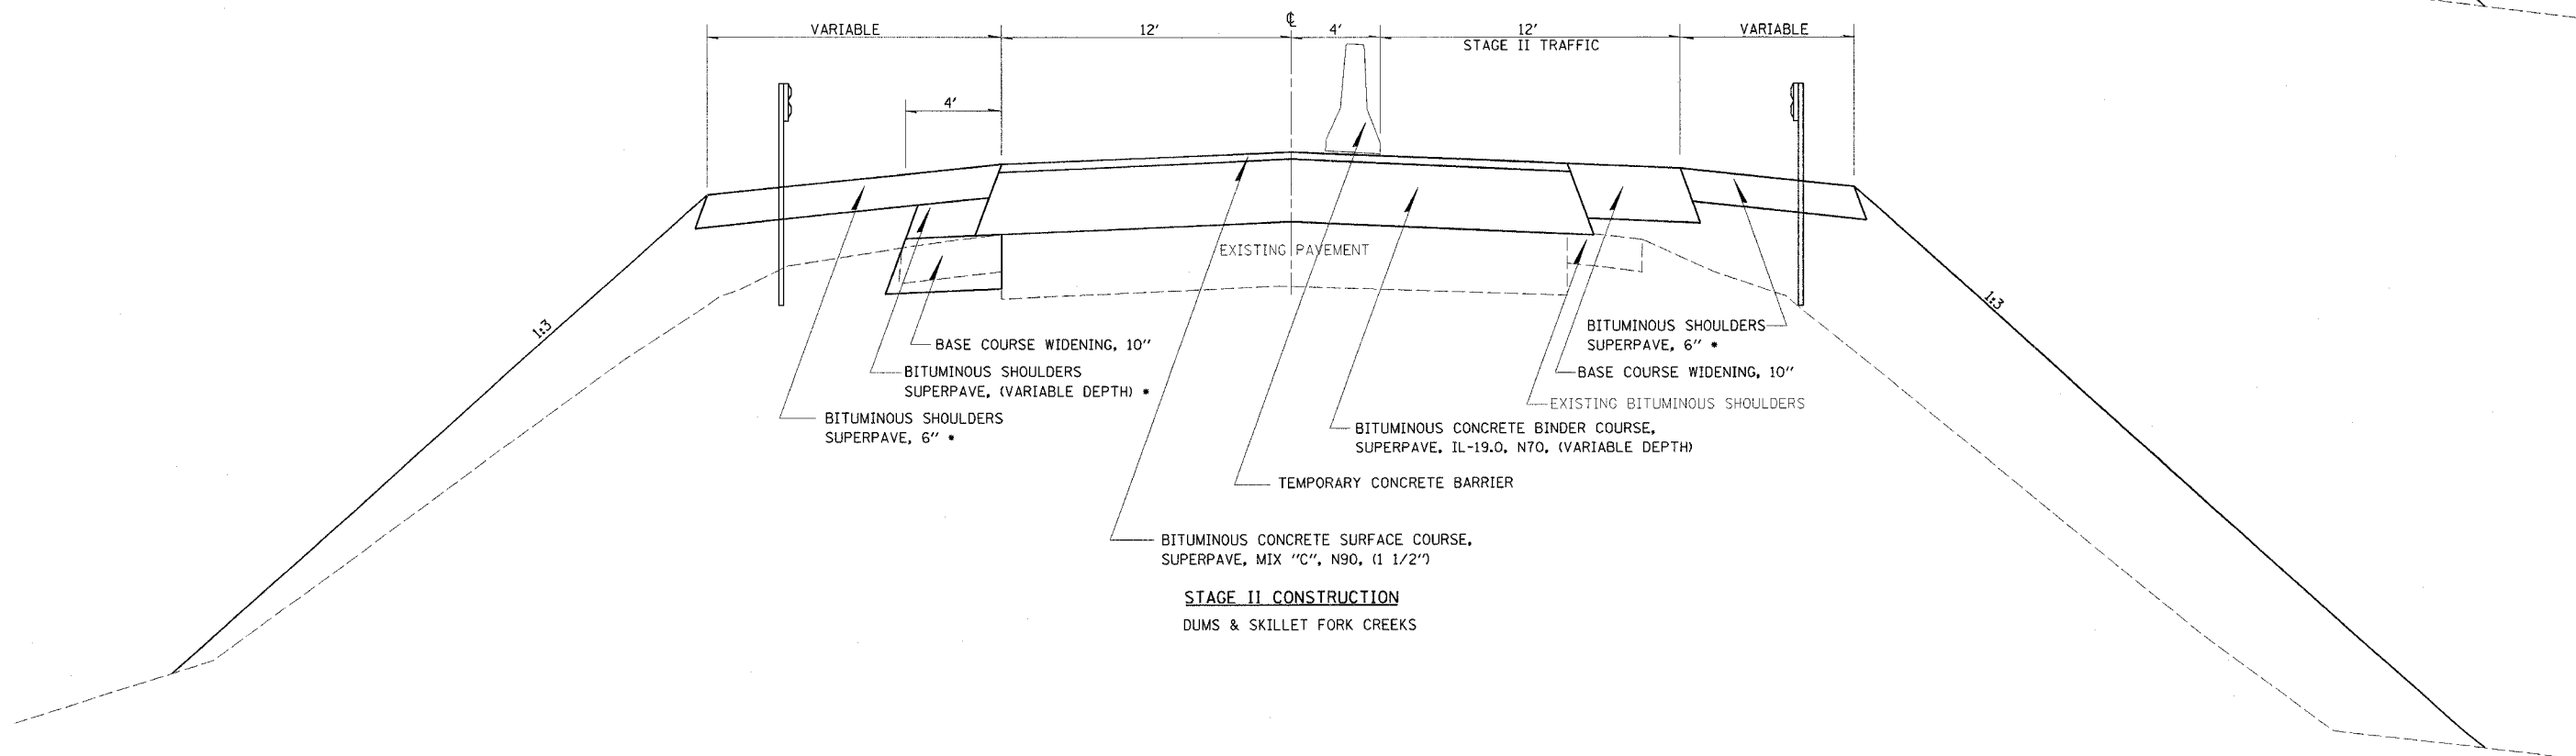


teasleyck
 7/23/2005
 c:\projects\94964d\03502pa.dgn

CONTRACT NO. 94964				
F.A.P. RTE.	SECTION	COUNTY	TOTAL SHEETS	SHEET NO.
327	13B-1&13B-2	MARION	78	8
STA.		TO STA.		
FED. ROAD DIST. NO.		ILLINOIS FED. AID PROJECT		

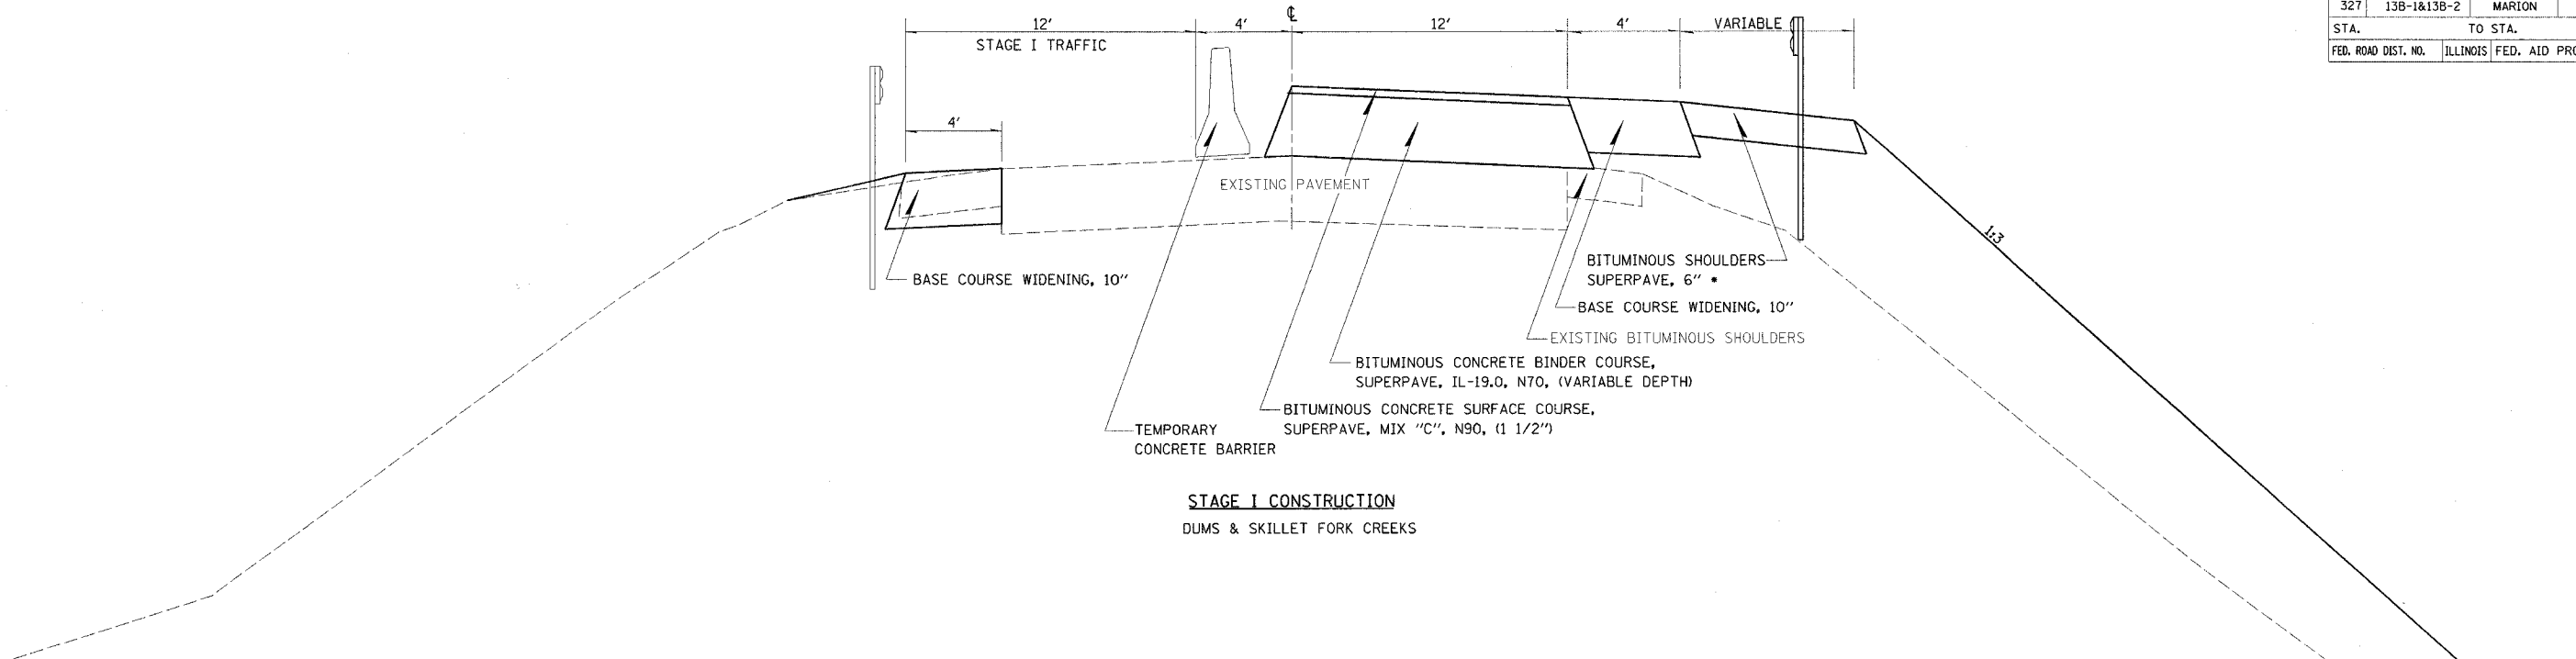

• PAY ITEM IS BITUMINOUS SHOULDERS SUPERPAVE

REVISIONS	
NAME	DATE

ILLINOIS DEPARTMENT OF TRANSPORTATION

TYPICALS

SCALE: VERT. HORIZ.
 DATE

DRAWN BY
 CHECKED BY

PLOT DATE = 12/23/2005
 FILE NAME = c:\projects\94964d\03502pa.dgn
 PLOT SCALE = 20.0000 / 1 IN.
 USER NAME = teasleyck