


STATE OF ILLINOIS
DEPARTMENT OF TRANSPORTATION


ROUTE NO.	SECTION	COUNTY	TOTAL SHEETS	SHEET NO.	SHEET NO. 6 17 SHEETS
FAP 327	13B-1 & 13B-2	MARION	78	40	
FED. ROAD DIST. NO. 7	ILLINOIS	FED. AID PROJECT-			

Contract No. 94964

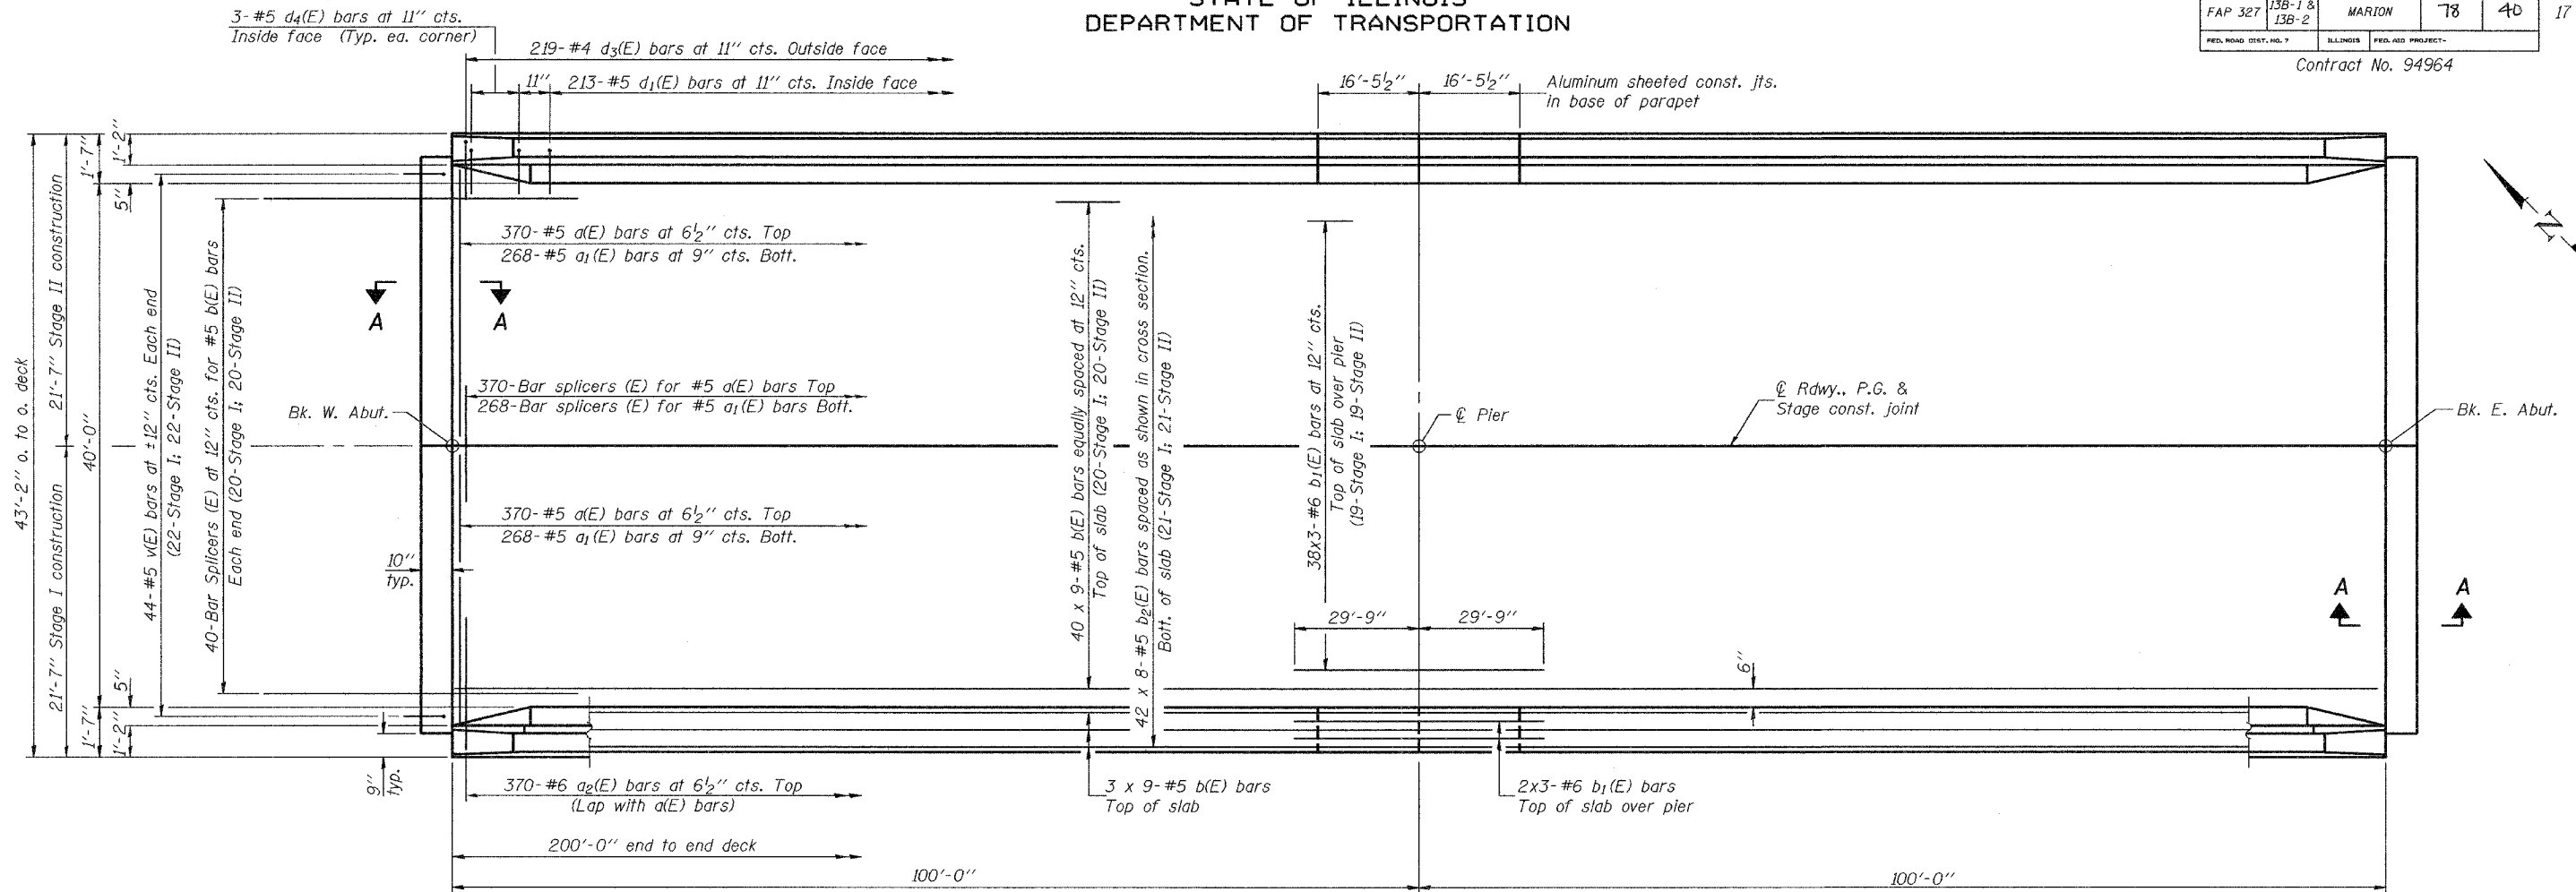

PLAN

Notes: See sheet 7 of 17 for superstructure details, parapet reinforcement and Bill of Material.
Reinforcement bars designated (E) shall be epoxy coated.
Bars indicated thus 38 x 3-#5 etc. indicates 38 lines of bars with 3 lengths per line.
See sheet 8 of 17 for Section A-A and diaphragm details.
See sheet 15 of 17 for bar splicer details.
See sheet 7 of 17 for details of ∇ (E) bars.

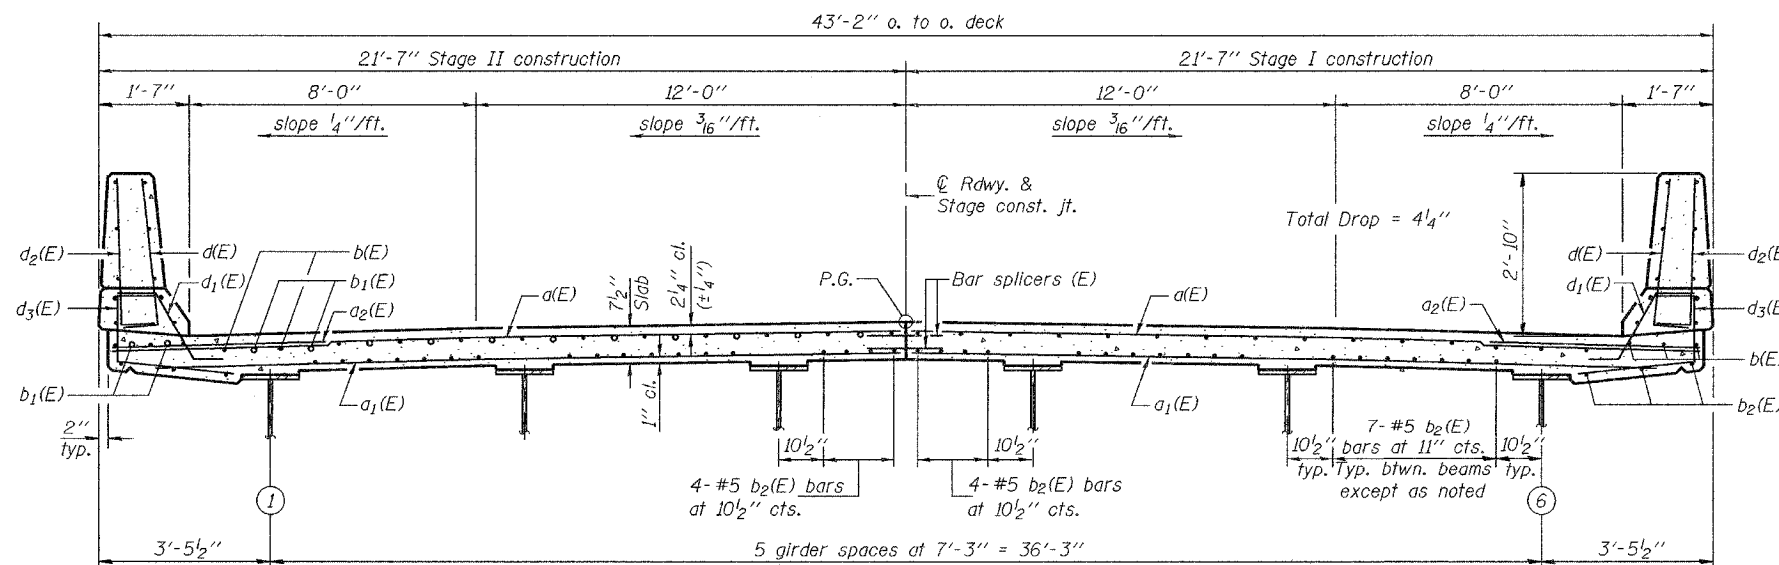

CROSS SECTION
(Looking east)

MIN. BAR LAPS
#5 bar = 2'-2"
#6 bar = 2'-7"

DESIGNED	R.L.M.
CHECKED	G.R.A.
DRAWN	h.t. duong
CHECKED	R.L.M./G.R.A.

Feb 2, 2006
EXAMINED *Thomas J. Damgalab*
ENGINEER OF BRIDGE DESIGN
PASSED *Ralph E. Anderson*
ENGINEER OF BRIDGES AND STRUCTURES

SUPERSTRUCTURE
F.A.P. RTE. 327 - SEC. 13B-1 & 13B-2
MARION COUNTY
STATION 375+53.00
STRUCTURE NO. 061-0091