


F.A.P. RTE.	SECTION	COUNTY	TOTAL SHEETS	SHEET NO.
32L	138-1 & 138-2	MARION	78	57
STA. 333+50.00		TO STA. 333+75.00		
FED. ROAD DIST. NO.		ILLINOIS FED. AID PROJECT		

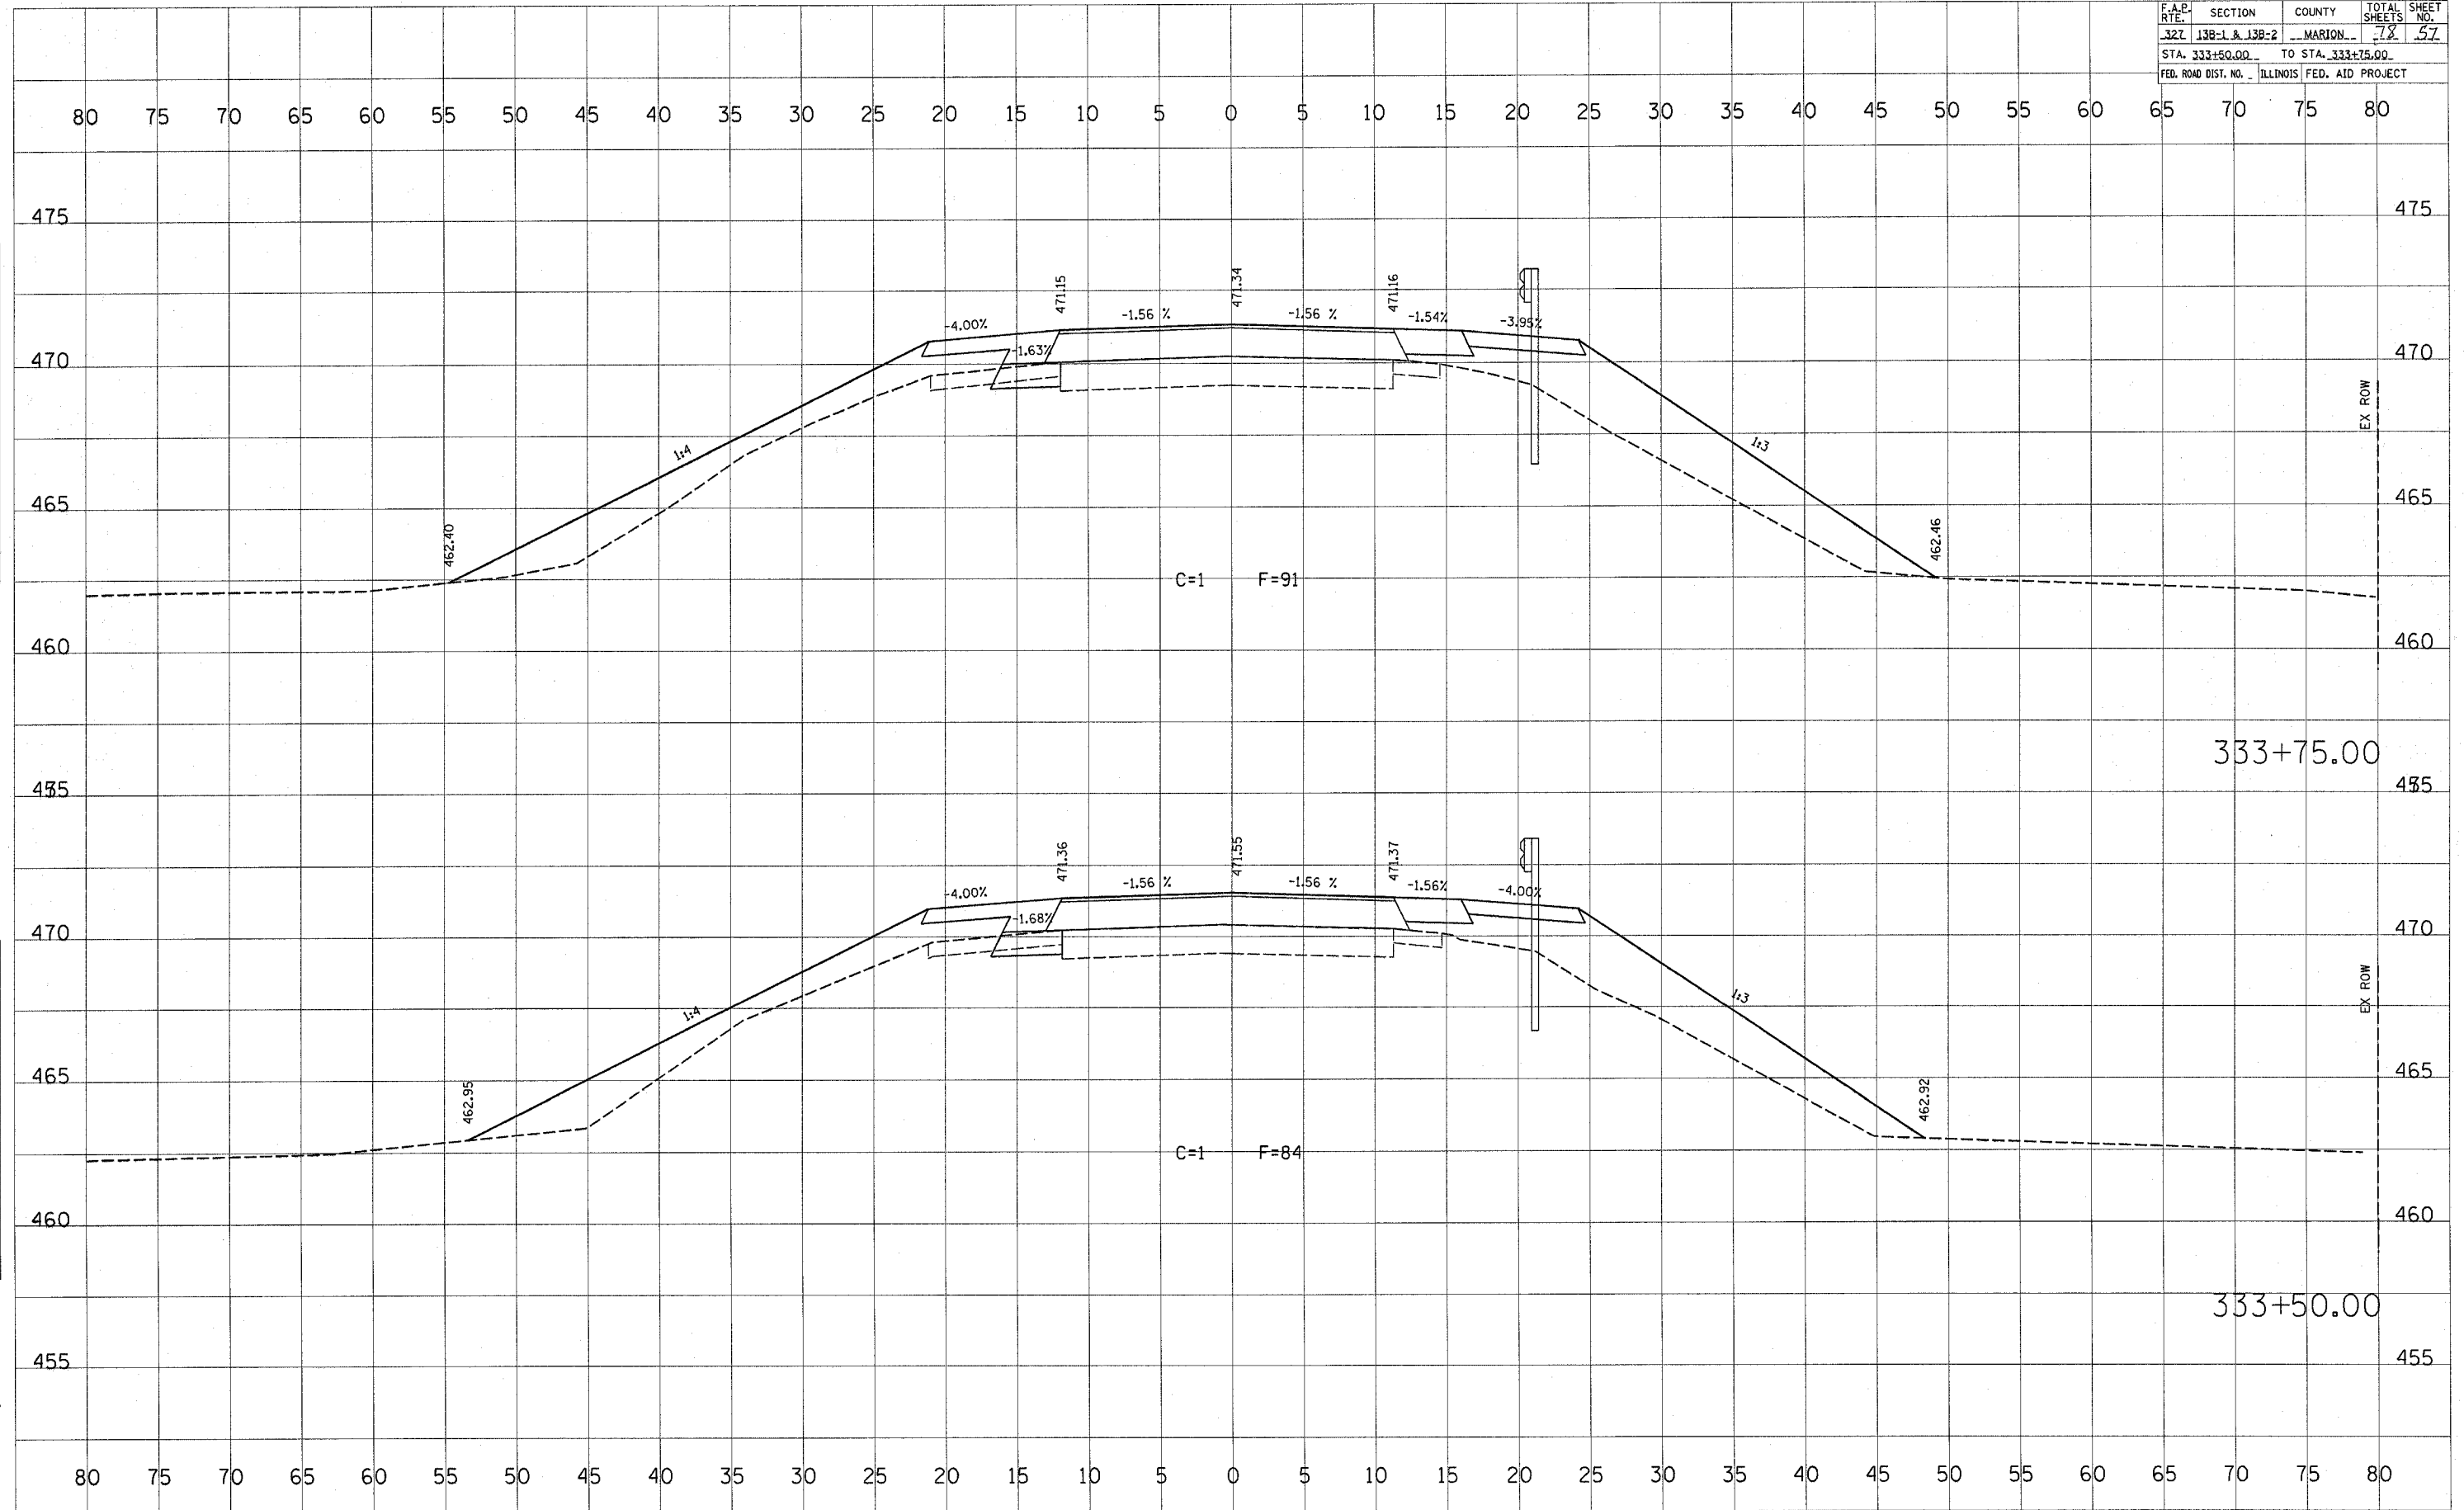

DATE	
BY	
NO.	
FINAL SURVEY	
NOTE BOOK	
TEMPLATE	
AREAS CHECKED	

DATE	
BY	
NO.	
ORIGINAL SURVEY	
TEMPLATE	
AREAS CHECKED	

PLOT DATE = 12/21/2005  
 FILE NAME = c:\projects\view\94964\803522\803522.dwg  
 PLOT SCALE = 5/8" = 1' / IN.  
 USER NAME = hammyj