


F.A.R. RTE.	SECTION	COUNTY	TOTAL SHEETS	SHEET NO.
32L	138-1 & 138-2	MARION	78	59
STA. 334+50.00		TO STA. 334+75.00		
FED. ROAD DIST. NO.		ILLINOIS FED. AID PROJECT		

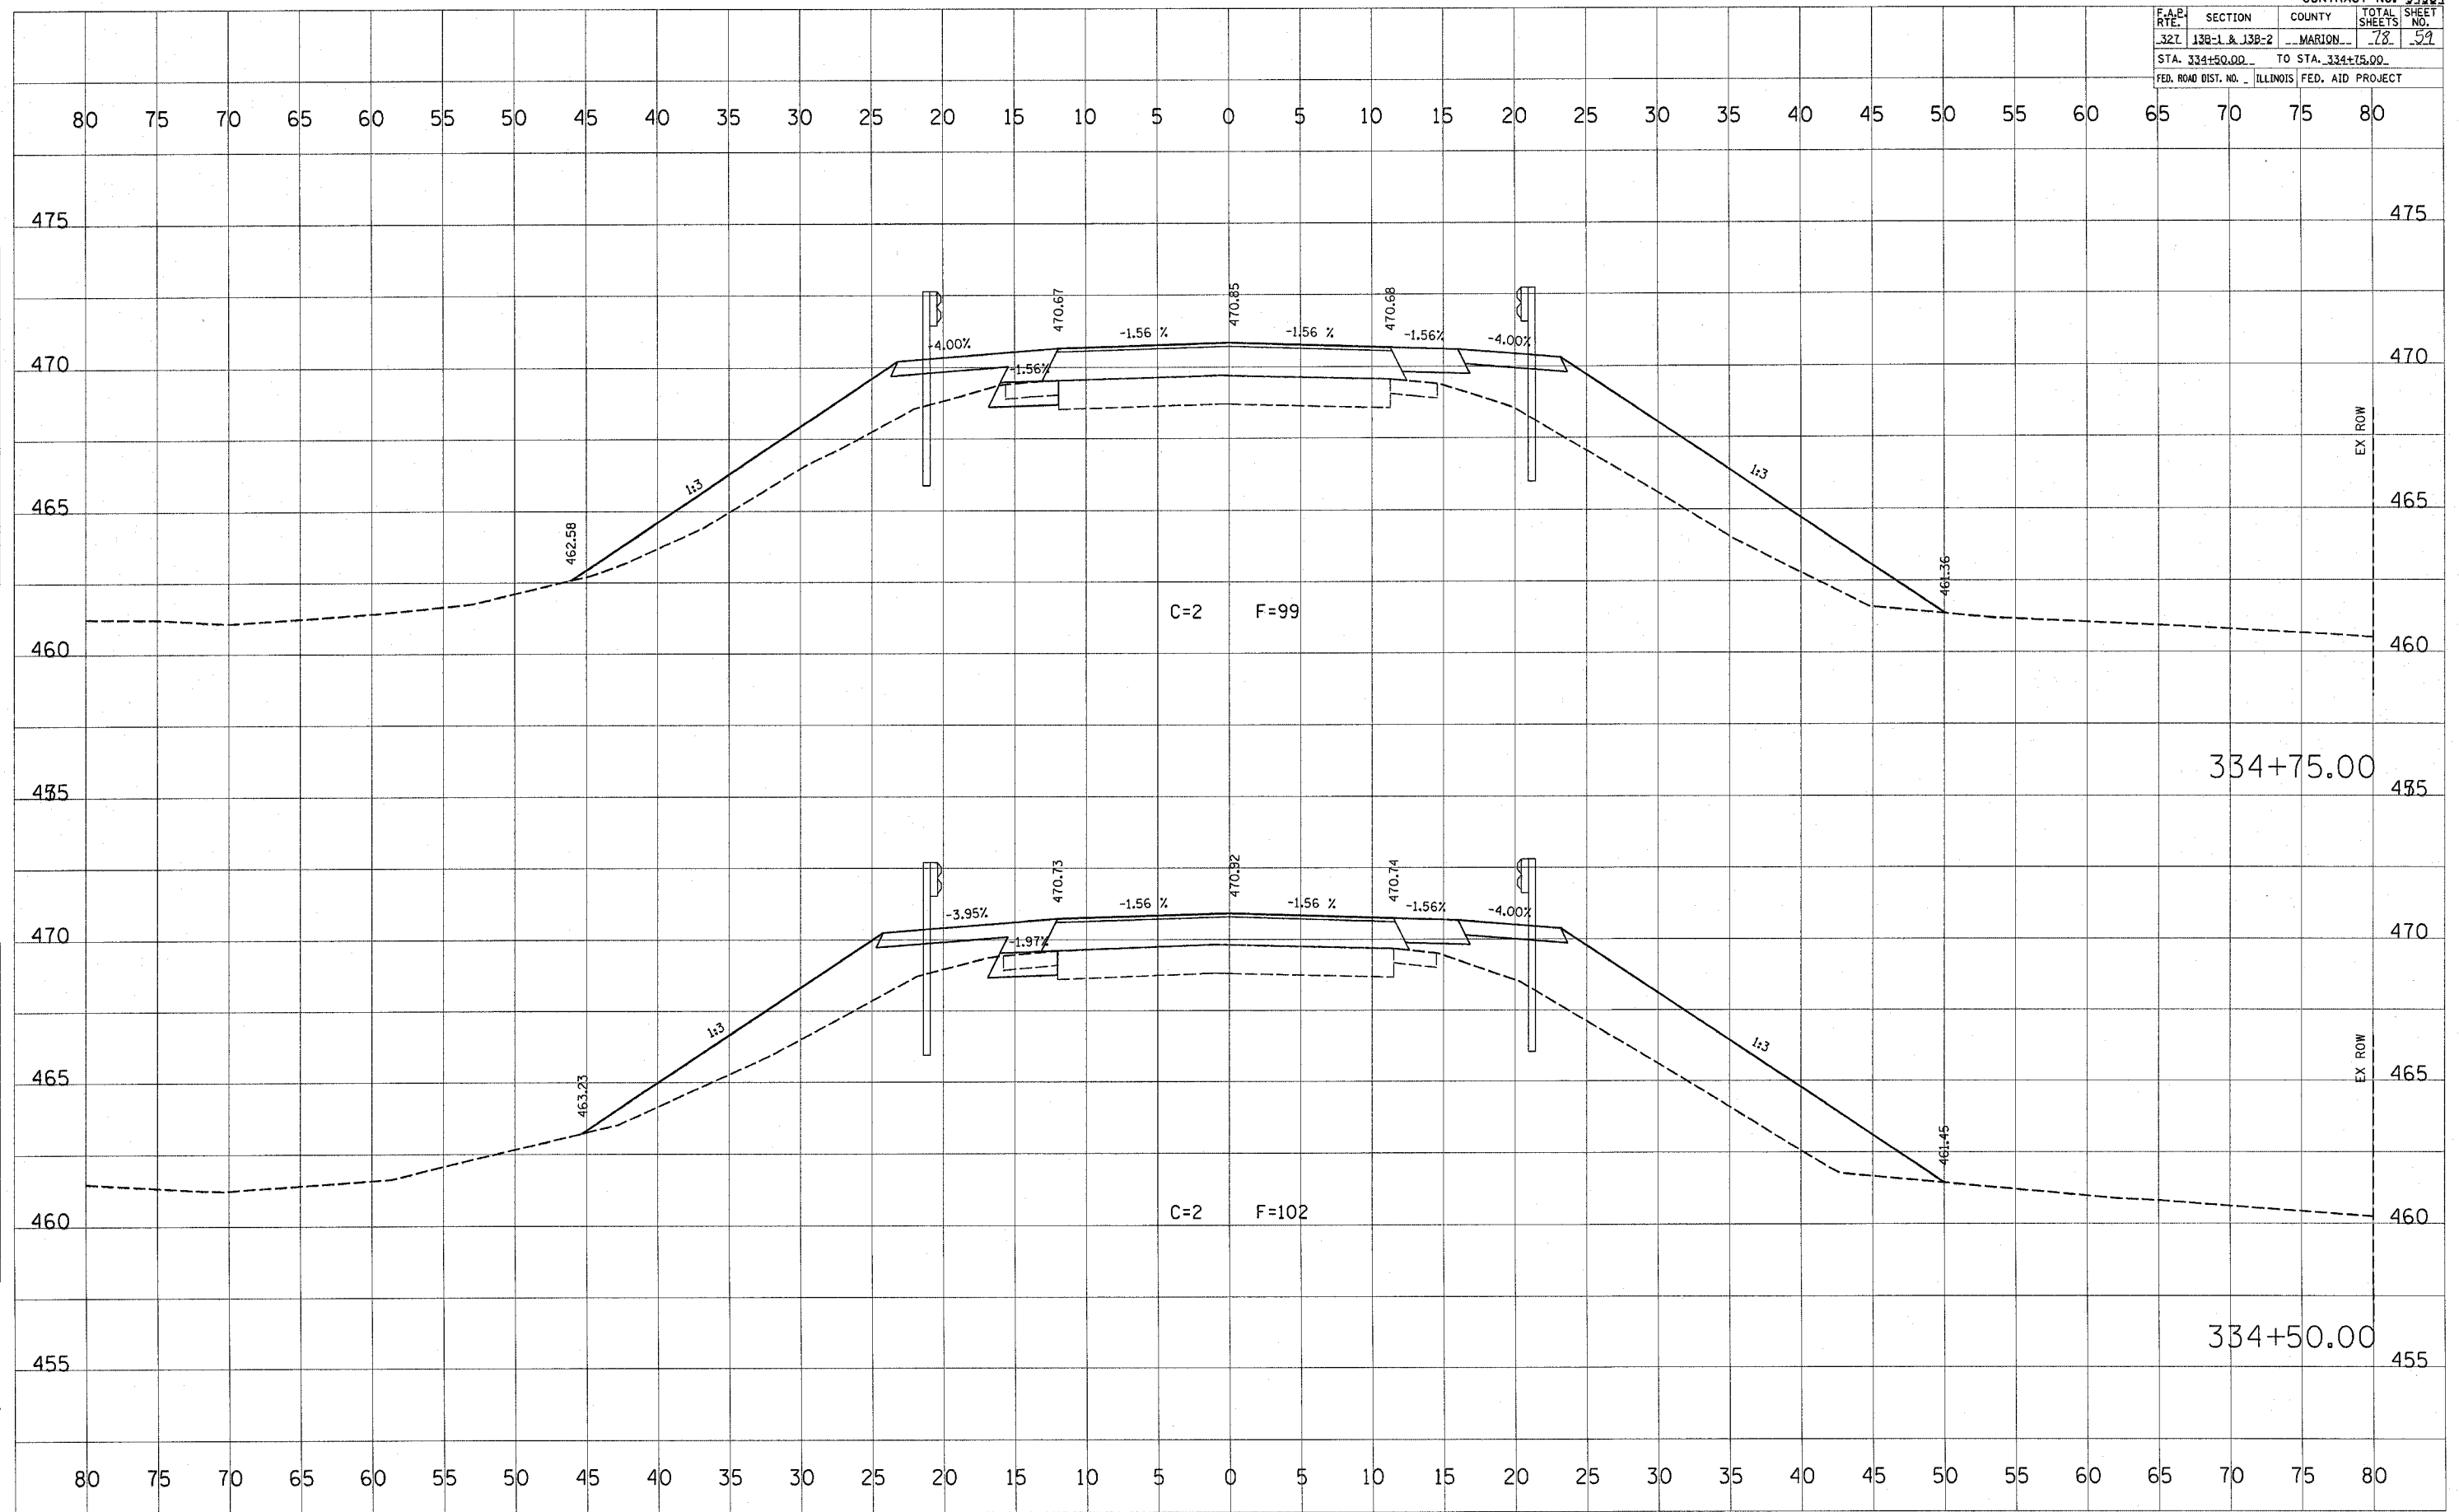

DATE: _____
 BY: _____
 SURVEYED: _____
 NOTE BOOK: _____
 TEMPLATE: _____
 AREAS CHECKED: _____
 NO. _____

DATE: _____
 BY: _____
 SURVEYED: _____
 NOTE BOOK: _____
 TEMPLATE: _____
 AREAS CHECKED: _____
 NO. _____

PLOT DATE = 12/21/2005
 FILE NAME = c:\projects\94964\94964.dwg
 PLOT SCALE = 5/8" = 1' IN.
 USER NAME = hammyrj