


CONTRACT NO. 94964			
F.A.P. RTE.	SECTION	COUNTY	TOTAL SHEET NO.
321	138-1 & 138-2	MARION	78 40
STA. 335+00.00		TO STA. 335+25.00	
FED. ROAD DIST. NO. ILLINOIS FED. AID PROJECT			

DATE \_\_\_\_\_  
 BY \_\_\_\_\_  
 SURVEYED \_\_\_\_\_  
 CHECKED \_\_\_\_\_  
 NO. \_\_\_\_\_

DATE \_\_\_\_\_  
 BY \_\_\_\_\_  
 ORIGINAL SURVEY \_\_\_\_\_  
 CHECKED \_\_\_\_\_  
 NO. \_\_\_\_\_

DATE = 12/21/2005  
 FILE NAME = c:\projects\user\94964\321\321-138-1.dwg  
 PLOT SCALE = 5.0000' / IN.  
 USER NAME = hammersp

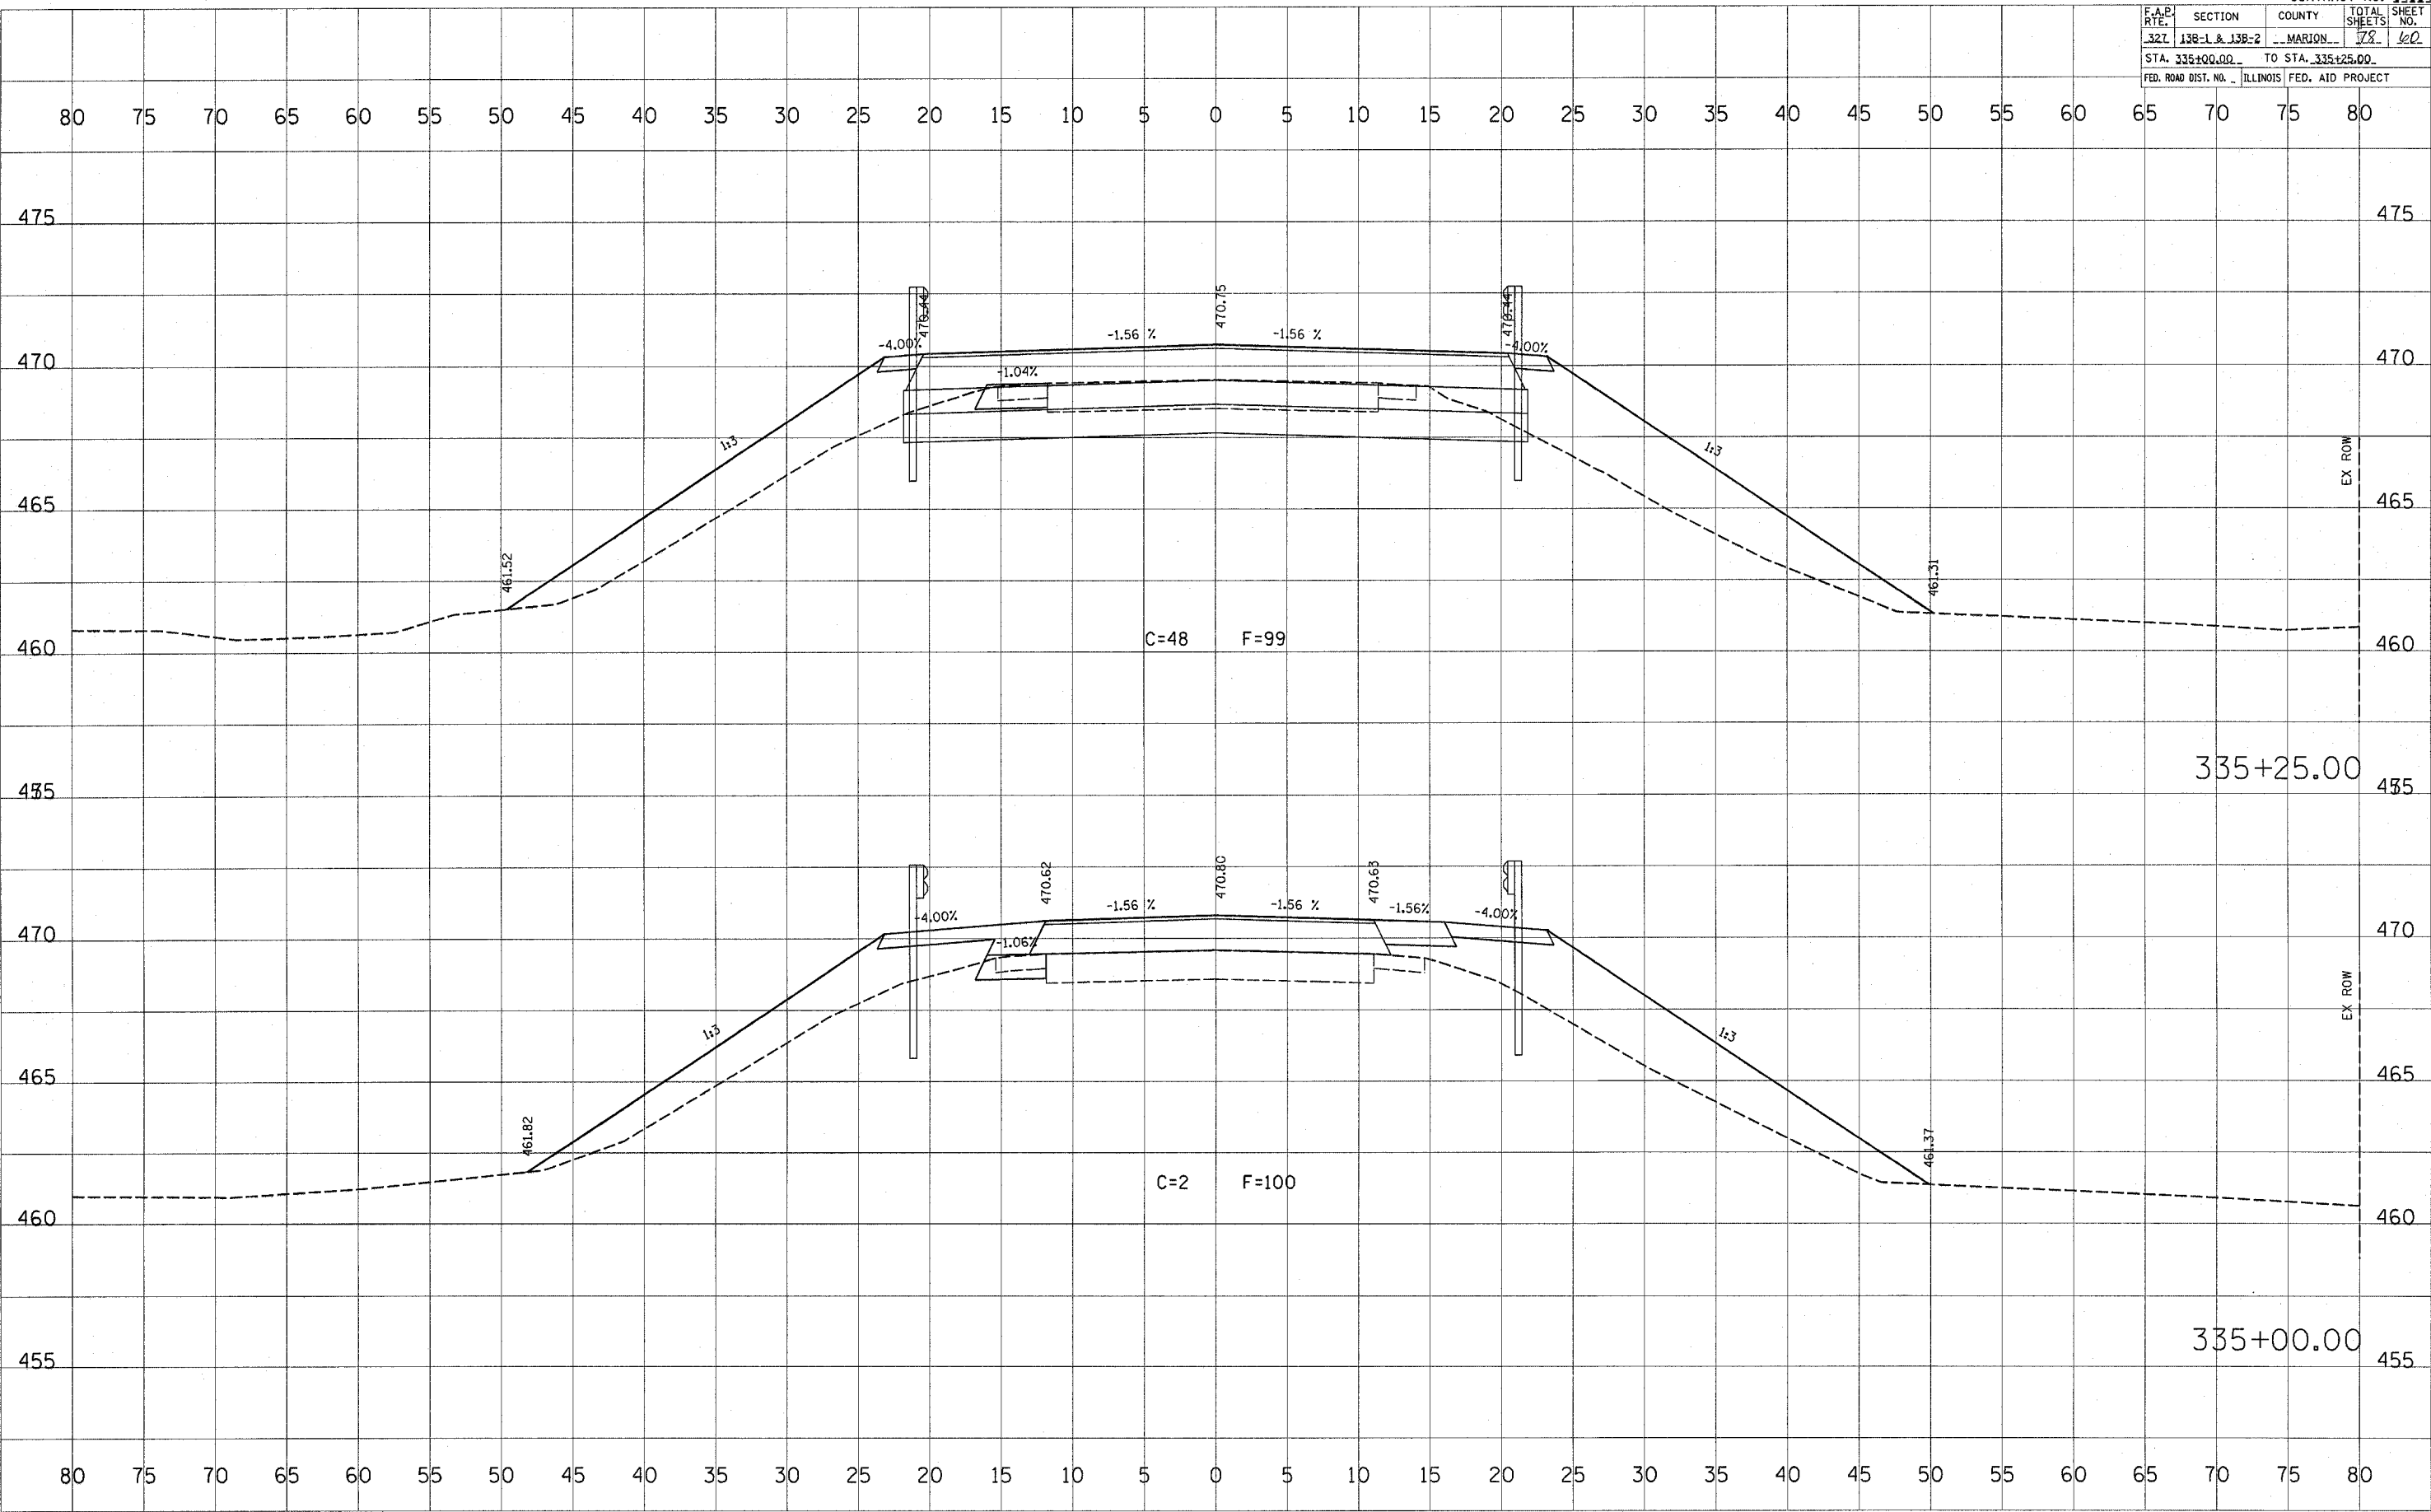

DUMS CREEK