


CONTRACT NO. 94964			
F.A.P. RTE.	SECTION	COUNTY	TOTAL SHEETS
32L	138-1 & 138-2	MARION	78
STA. 338+00.00		TO STA. 338+25.00	
FED. ROAD DIST. NO.		ILLINOIS FED. AID PROJECT	

DATE _____
 BY _____
 SURVEYED _____
 SURVEY _____
 NOTE BOOK _____
 TEMPLATE _____
 AREAS _____
 CHECKED _____

DATE _____
 BY _____
 SURVEYED _____
 SURVEY _____
 NOTE BOOK _____
 TEMPLATE _____
 AREAS _____
 CHECKED _____

PLOT DATE = 12/21/2005
 FILE NAME = c:\projects\94964\33802a.dwg
 PLOT SCALE = 5.0000' / 1" IN.
 USER NAME = hammersj

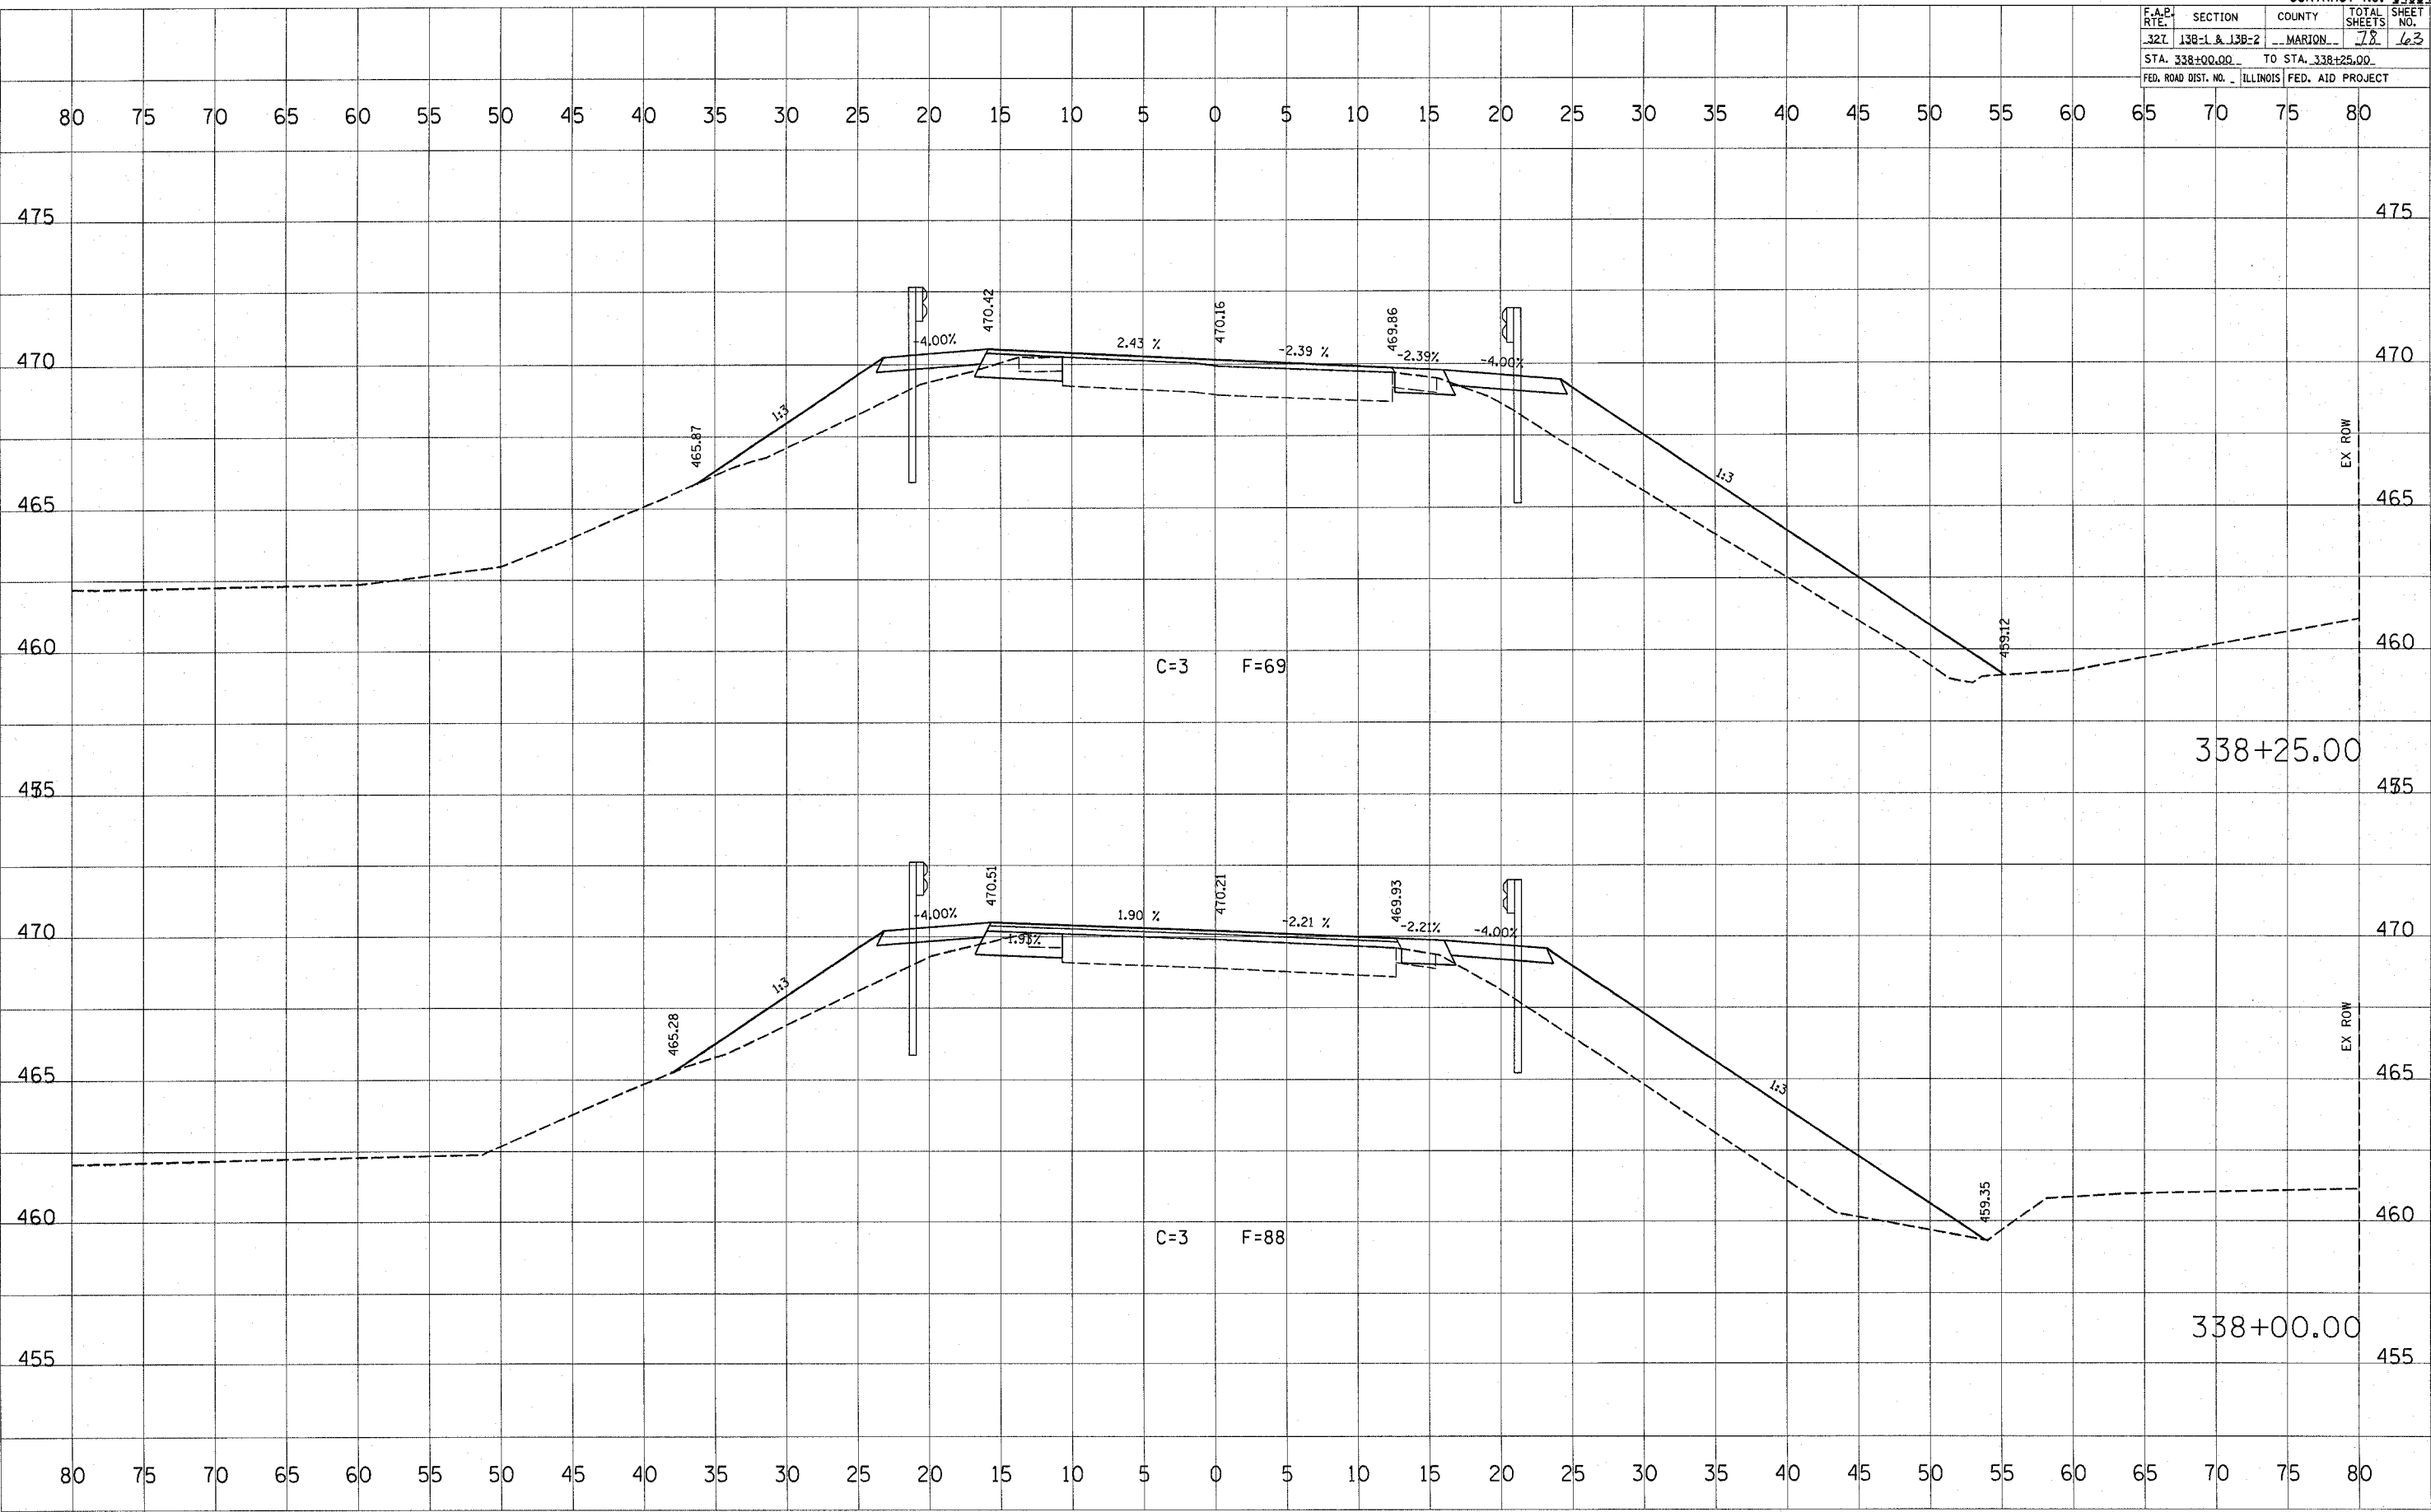

DUMS CREEK