


|   |               |                   |              |
|---|---------------|-------------------|--------------|
| CONTRACT NO. 94964                            |               |                   |              |
| F.A.R. RTE.                                   | SECTION       | COUNTY            | TOTAL SHEETS |
| 32L   | 138-1 & 138-2 | MARION            | 78           |
| STA. 372+50.00                                |               | TO STA. 372+75.00 |              |
| FED. ROAD DIST. NO. ILLINOIS FED. AID PROJECT |               |                   |              |

|               |      |
|---------------|------|
| FINAL SURVEY  | DATE |
| NOTE BOOK     | BY   |
| AREAS CHECKED |      |
| NO.           |      |

|                 |      |
|-----------------|------|
| ORIGINAL SURVEY | DATE |
| TIME            | BY   |
| AREAS CHECKED   |      |
| NO.             |      |

PLOT DATE = 12/21/2005  
 FILE NAME = c:\projects\138\138-1\138-1.dwg  
 PLOT SCALE = 5.0000' / IN.  
 USER NAME = hammersp

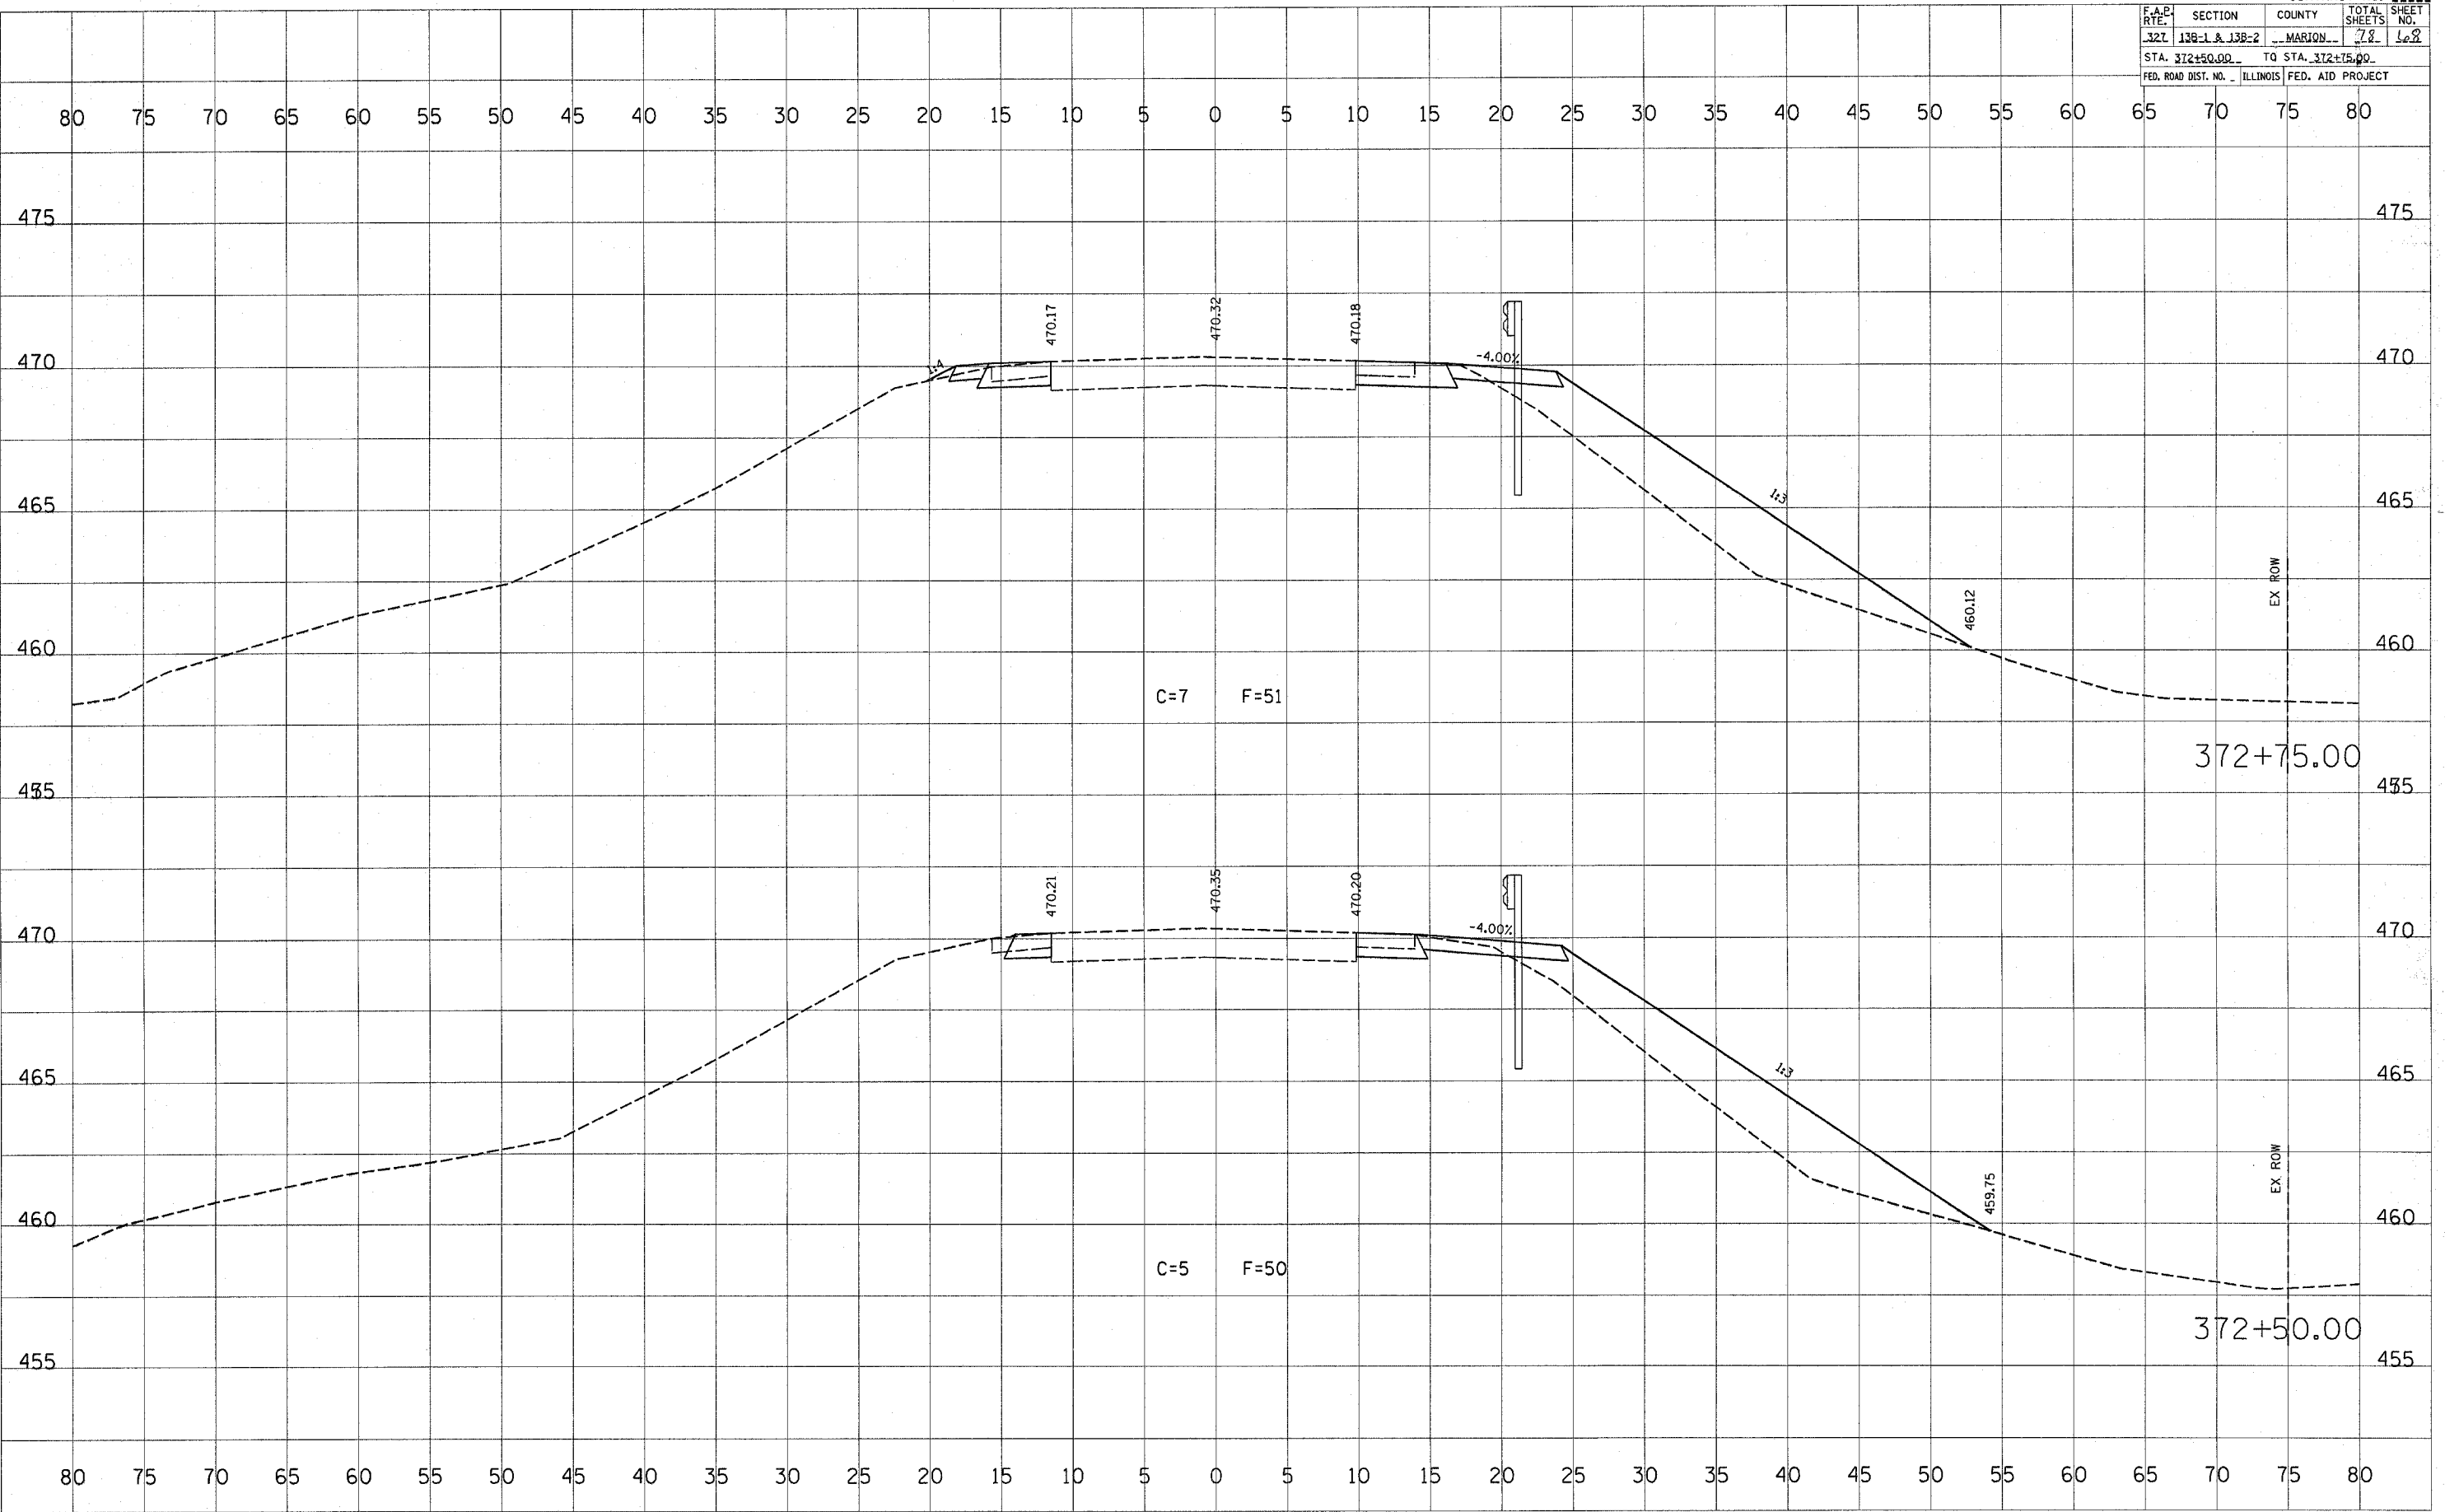

**SKILLET FORK CREEK**