


F.A.P. RTE.	SECTION	COUNTY	TOTAL SHEETS	SHEET NO.
32L	138-1 & 138-2	MARION	78	71
STA. 314+00.00 TO STA. 314+25.00				
FED. ROAD DIST. NO. ILLINOIS FED. AID PROJECT				

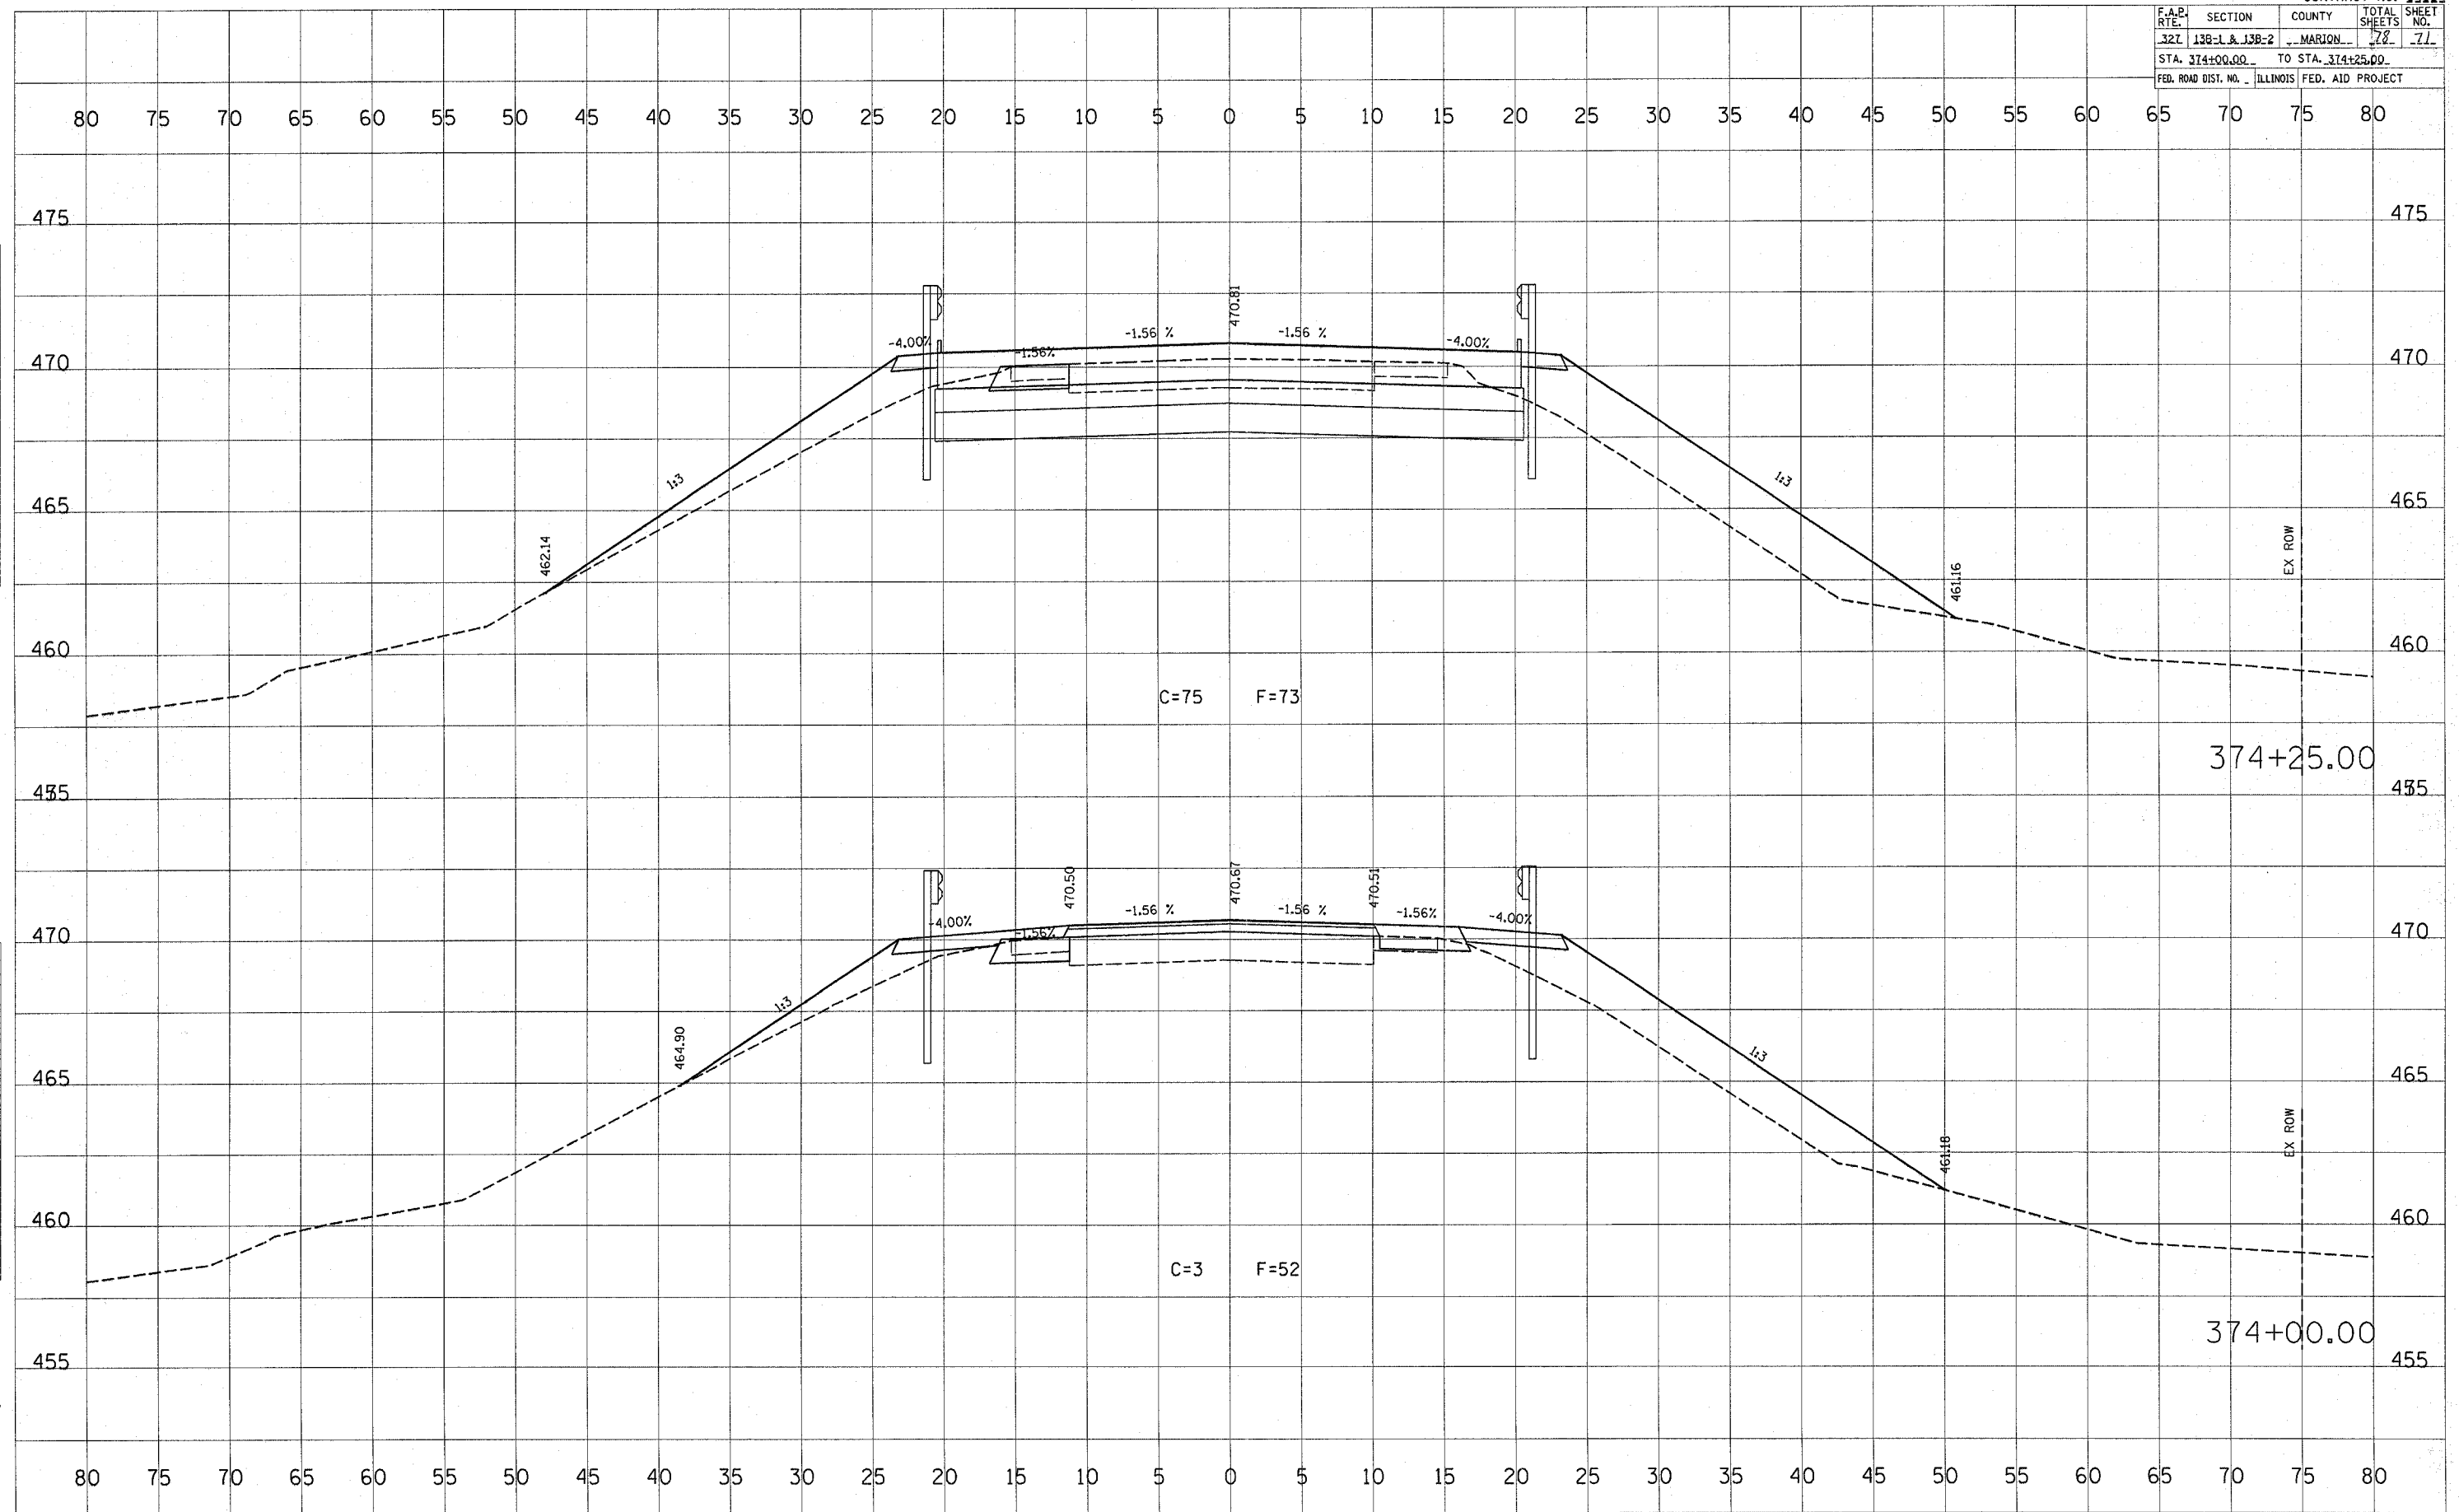

SKILLET FORK CREEK

FINAL SURVEY
 SURVEYED BY: _____
 DATE: _____
 NOTE BOOK NO. _____
 TEMPLATE NO. _____
 AREAS CHECKED: _____

ORIGINAL SURVEY
 SURVEYED BY: _____
 DATE: _____
 NOTE BOOK NO. _____
 TEMPLATE NO. _____
 AREAS CHECKED: _____

PLOT DATE = 12/21/2005
 FILE NAME = c:\progra\pva\99964\32L\32L71.dwg
 PLOT SCALE = 5.0/139' / IN.
 USER NAME = hammersp