


CONTRACT NO. 94964			
F.A.P. RTE.	SECTION	COUNTY	TOTAL SHEET NO.
321	138-L & 138-2	MARION	78
STA. 374+50.00		TO STA. 376+75.00	
FED. ROAD DIST. NO. ILLINOIS FED. AID PROJECT			

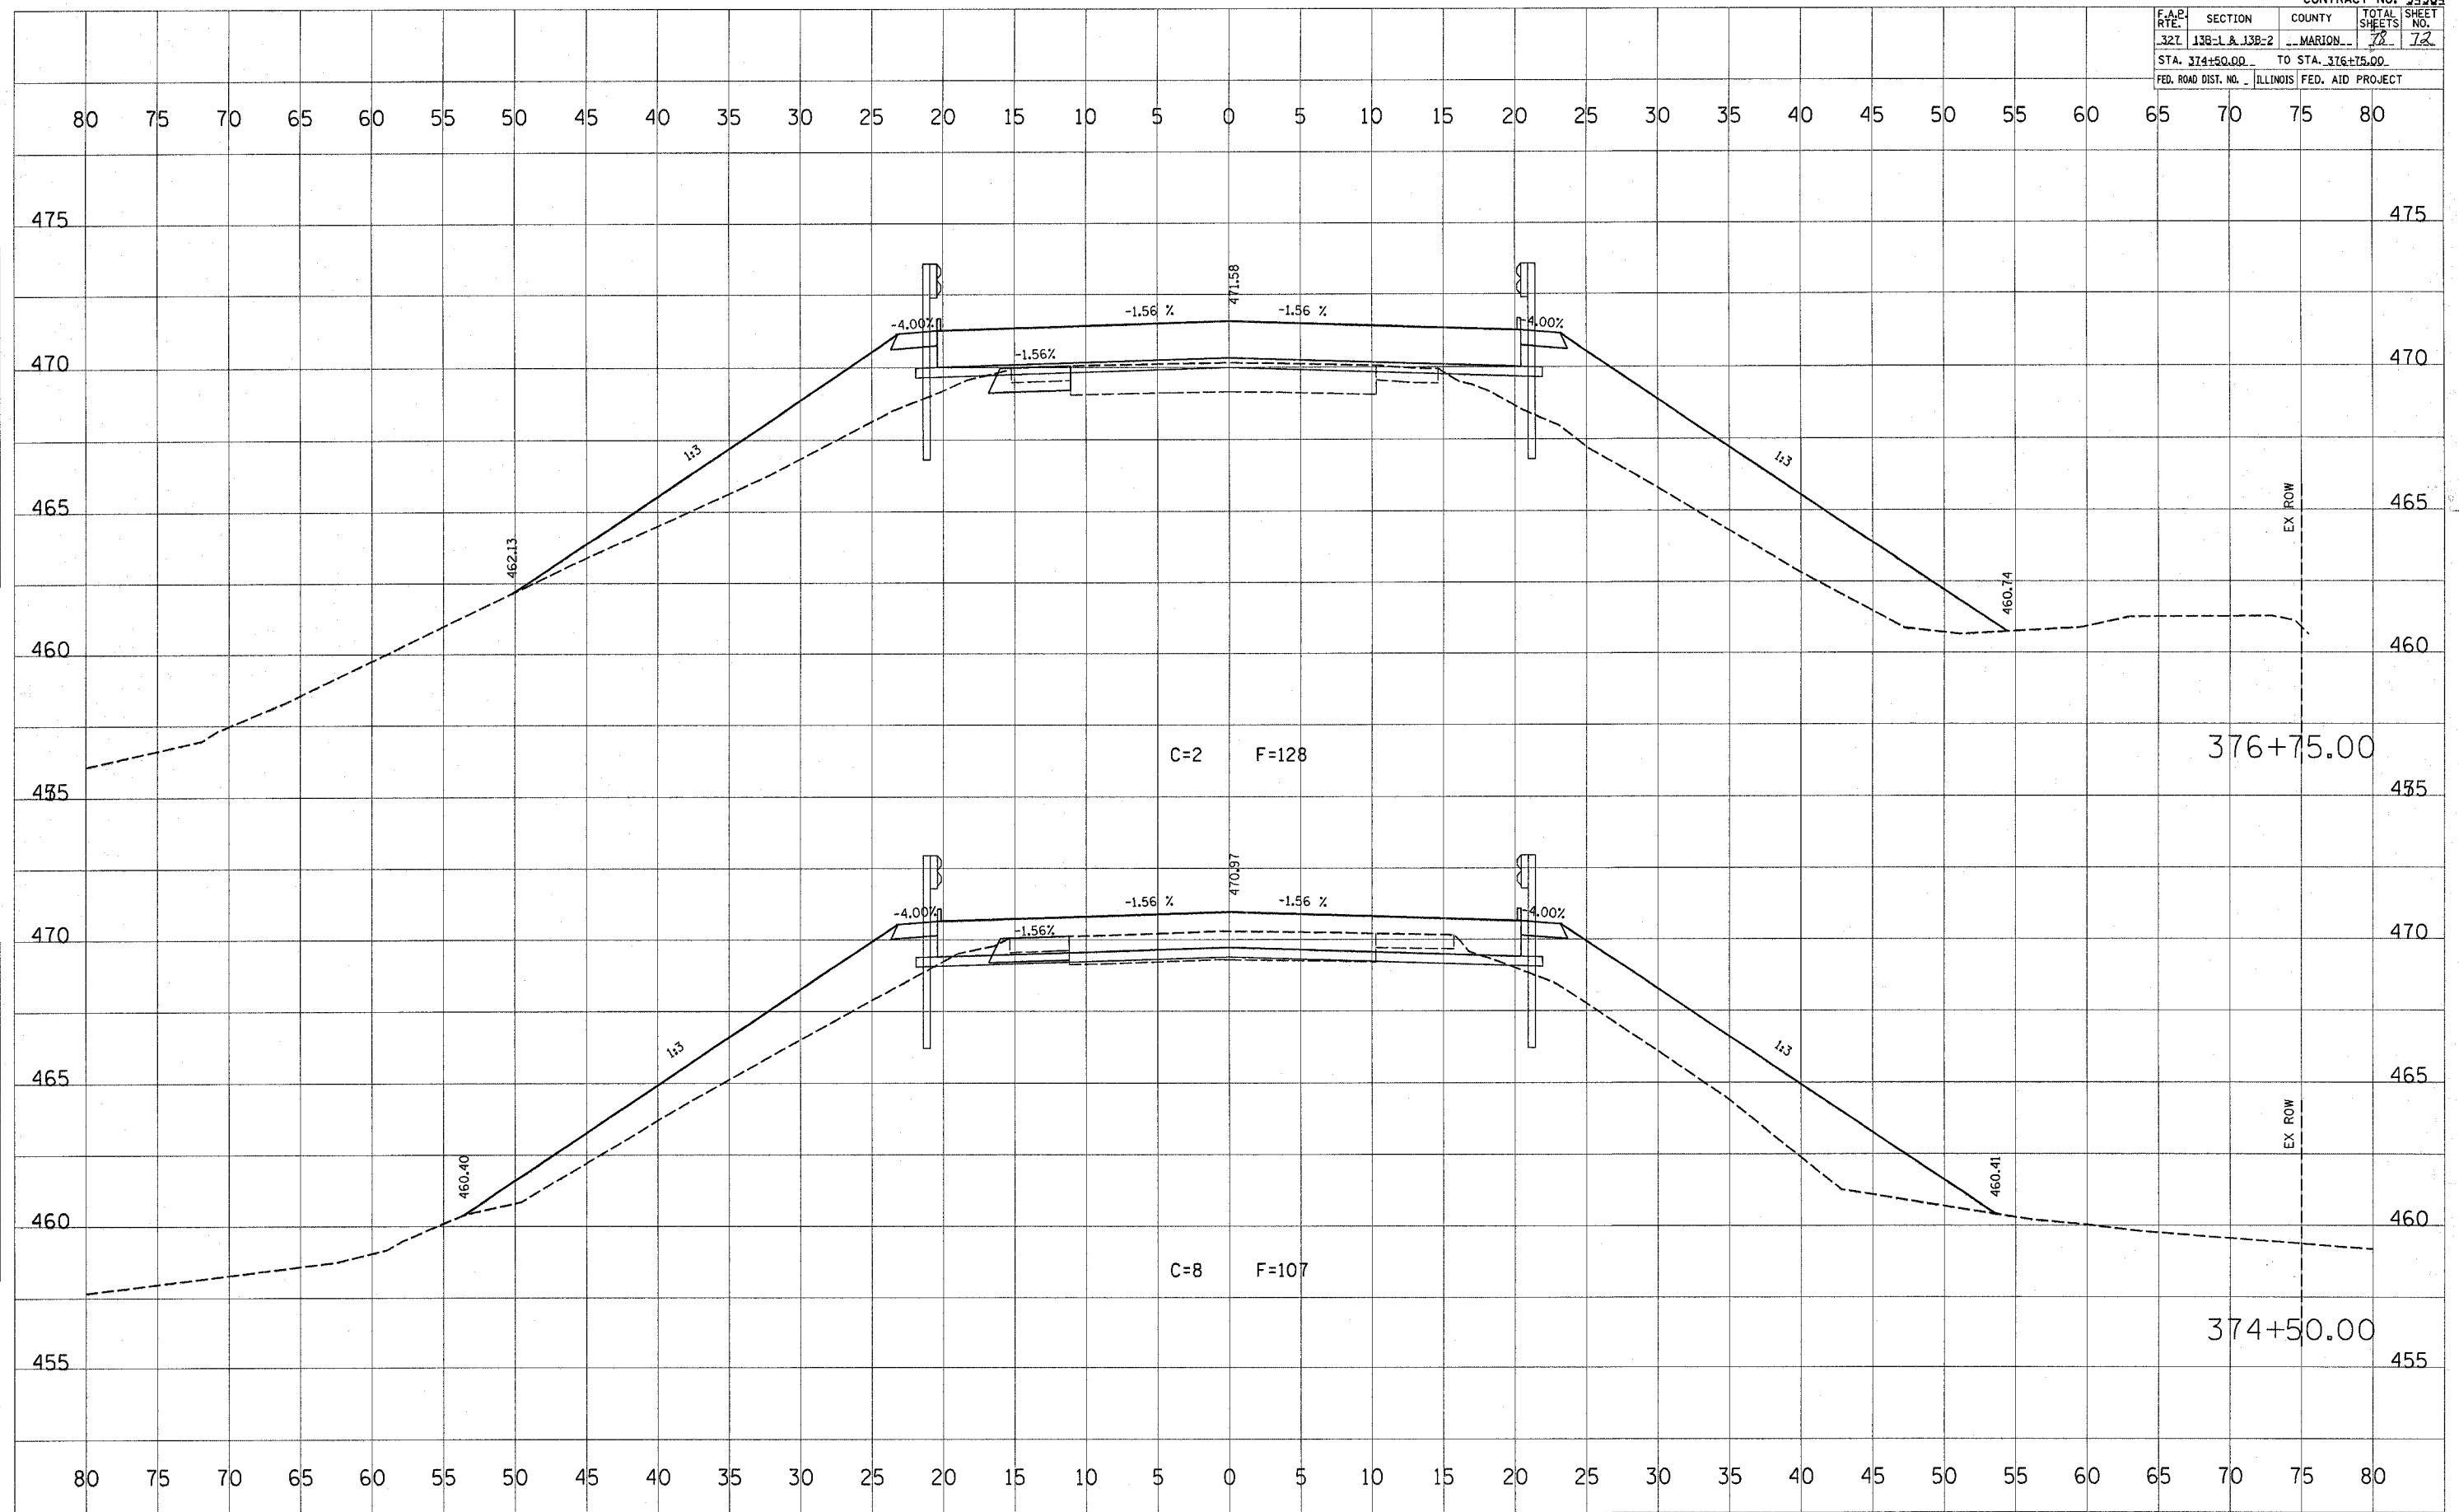

DATE: _____
 BY: _____
 SURVEYED: _____
 NOTE BOOK: _____
 TEMPLATE: _____
 AREAS CHECKED: _____

DATE: _____
 BY: _____
 SURVEYED: _____
 NOTE BOOK: _____
 TEMPLATE: _____
 AREAS CHECKED: _____

DATE: 12/21/2005
 FILE NAME: c:\projects\94964\94964.dwg
 PLOT SCALE: 1/8" = 1'-0"
 USER NAME: hennings

SKILLET FORK CREEK