


F.A.P. RTE.	SECTION	COUNTY	TOTAL SHEETS	SHEET NO.
321	138-1 & 138-2	MARION	28	27
STA. 379+00.00		TO STA. 379+25.00		
FED. ROAD DIST. NO.		ILLINOIS FED. AID PROJECT		

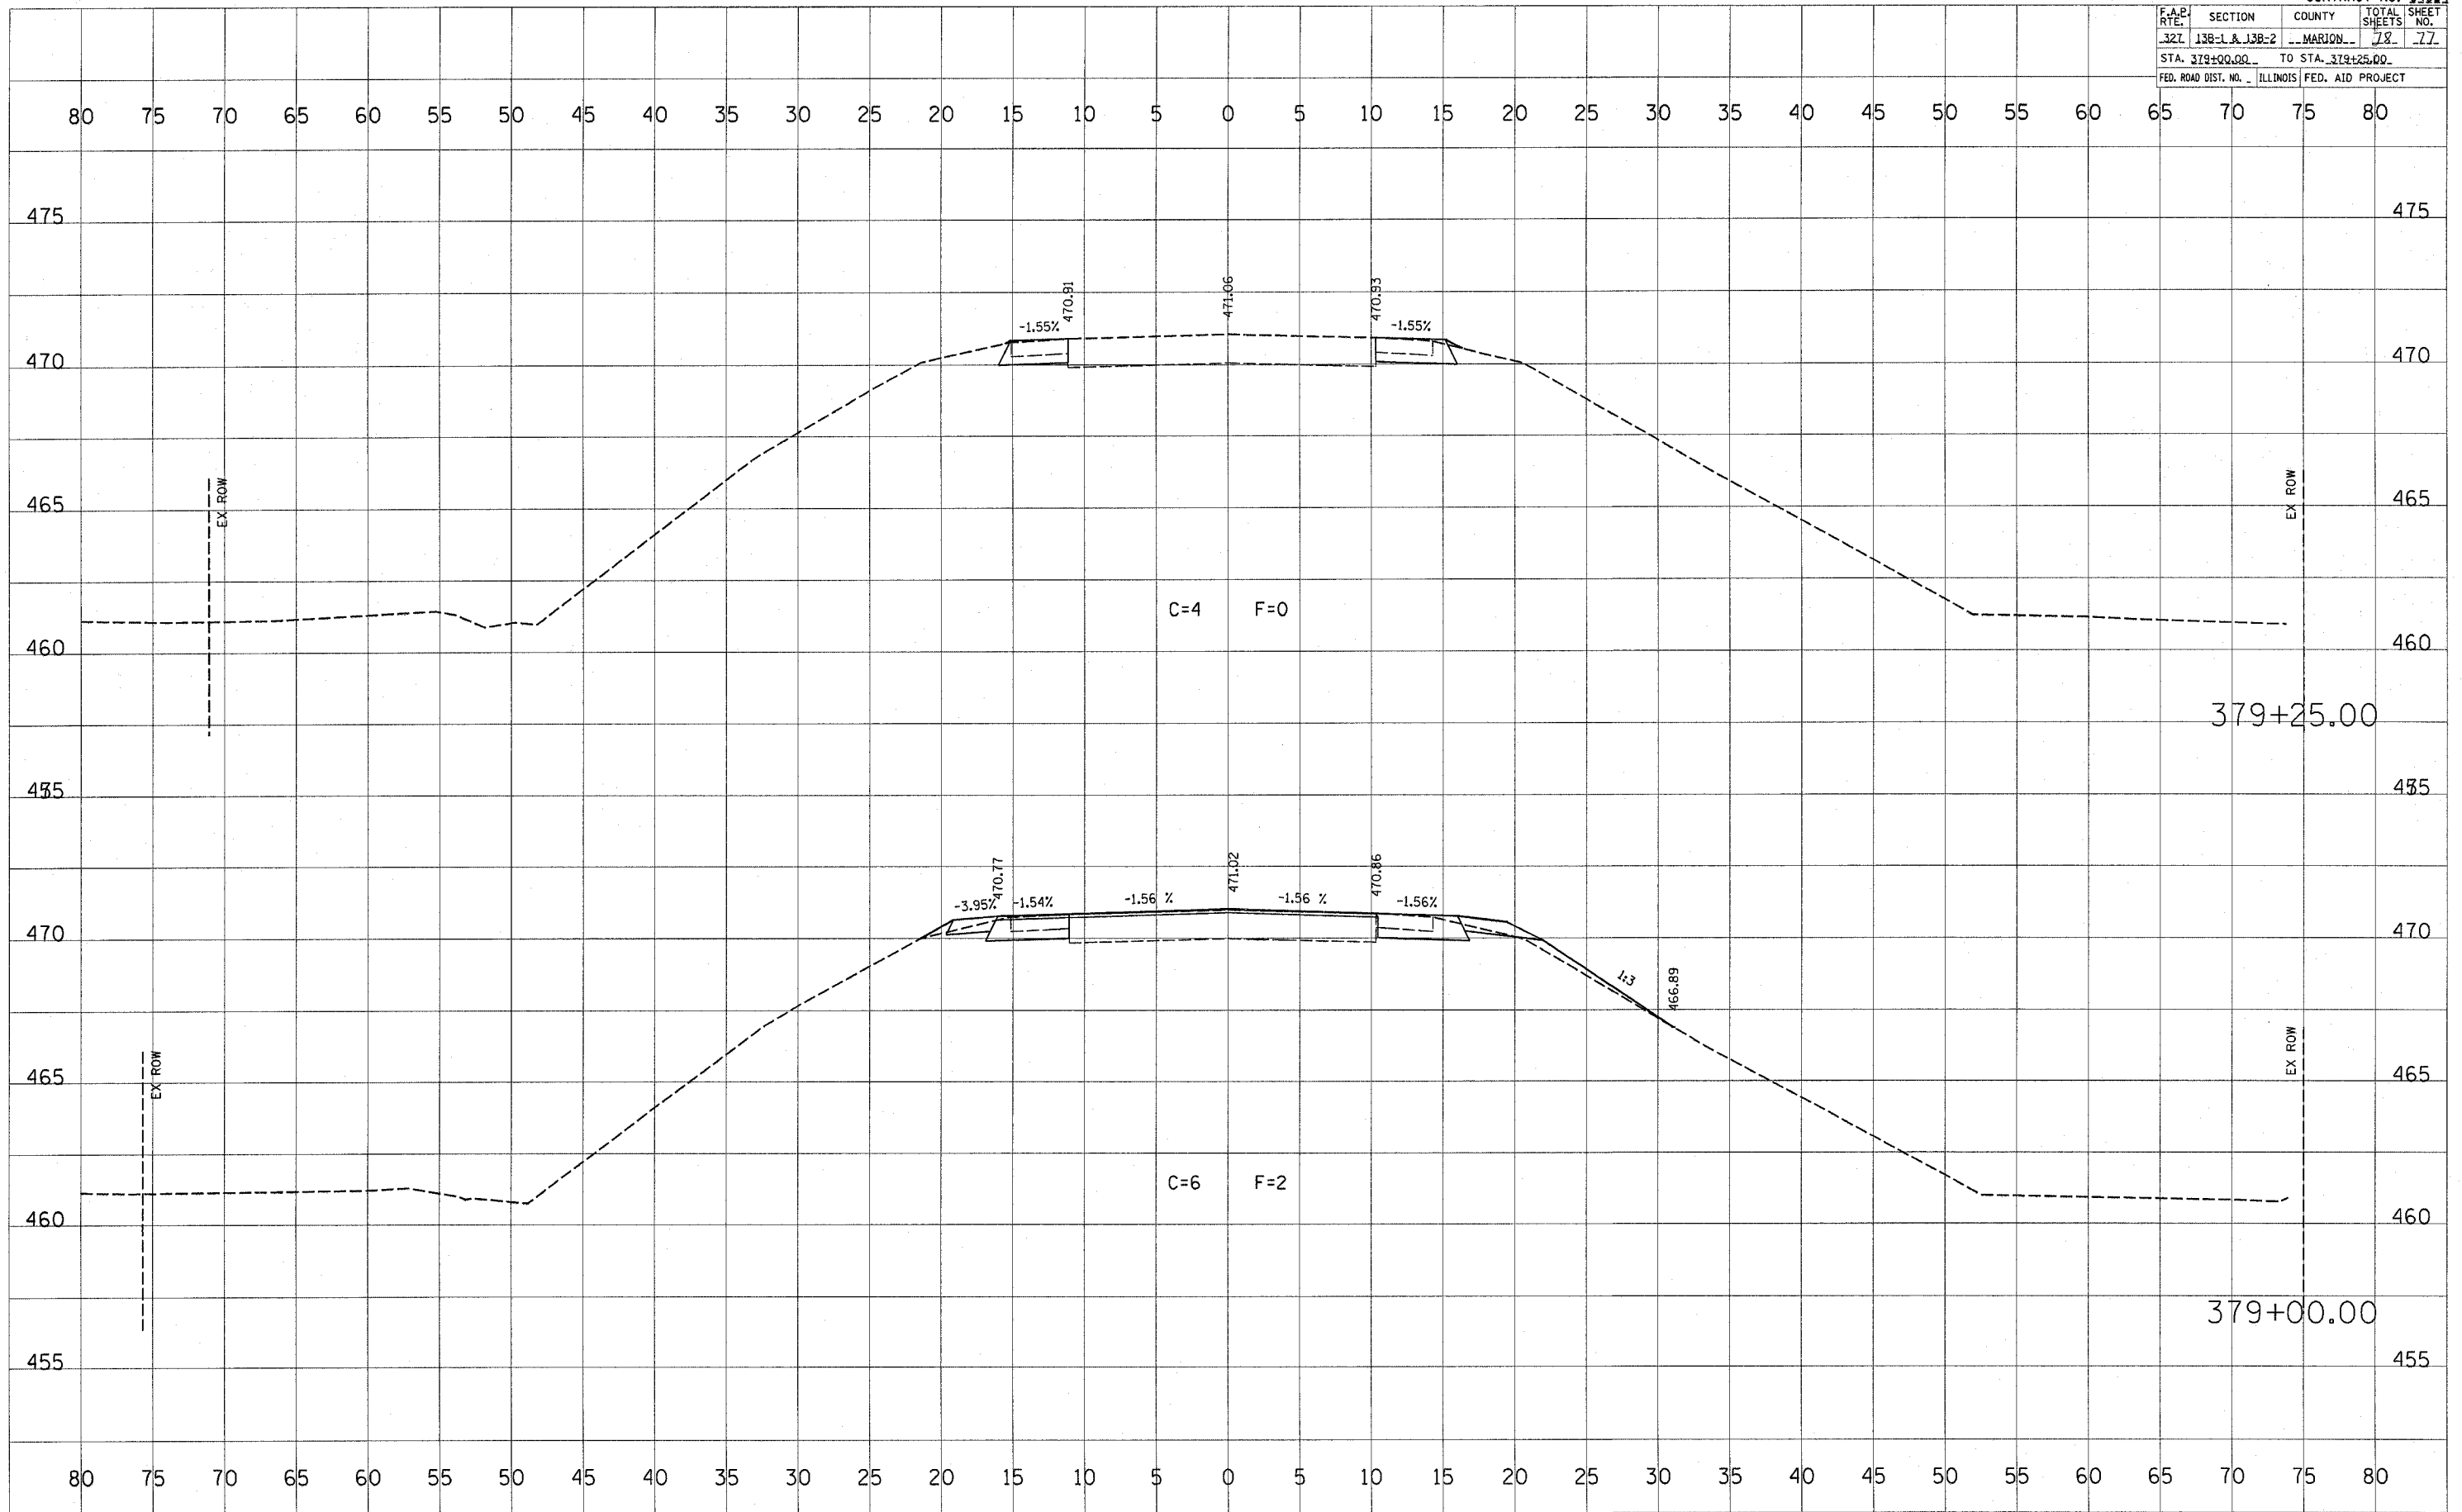

FINAL SURVEY BY DATE
 SURVEYED BY DATE
 NOTE BOOK NO.
 TEMPLATE NO.
 AREAS CHECKED

ORIGINAL SURVEY BY DATE
 SURVEYED BY DATE
 NOTE BOOK NO.
 TEMPLATE NO.
 AREAS CHECKED

PLOT DATE = 12/21/2005
 FILE NAME = c:\p\proj\skillet\94964\94964.dwg
 PLOT SCALE = 5.0/39 / IN.
 USER NAME = hammerj