


SECTION NO.	COUNTY HIGHWAY	COUNTY	SHEET OF SHEETS
00-00196-08-BR	47	ST. CLAIR	17 OF 18
FHWA REG. NO. x	ILLINOIS	FEDERAL AID PROJECT	
	XSEC	CONTRACT 97257	

444 434

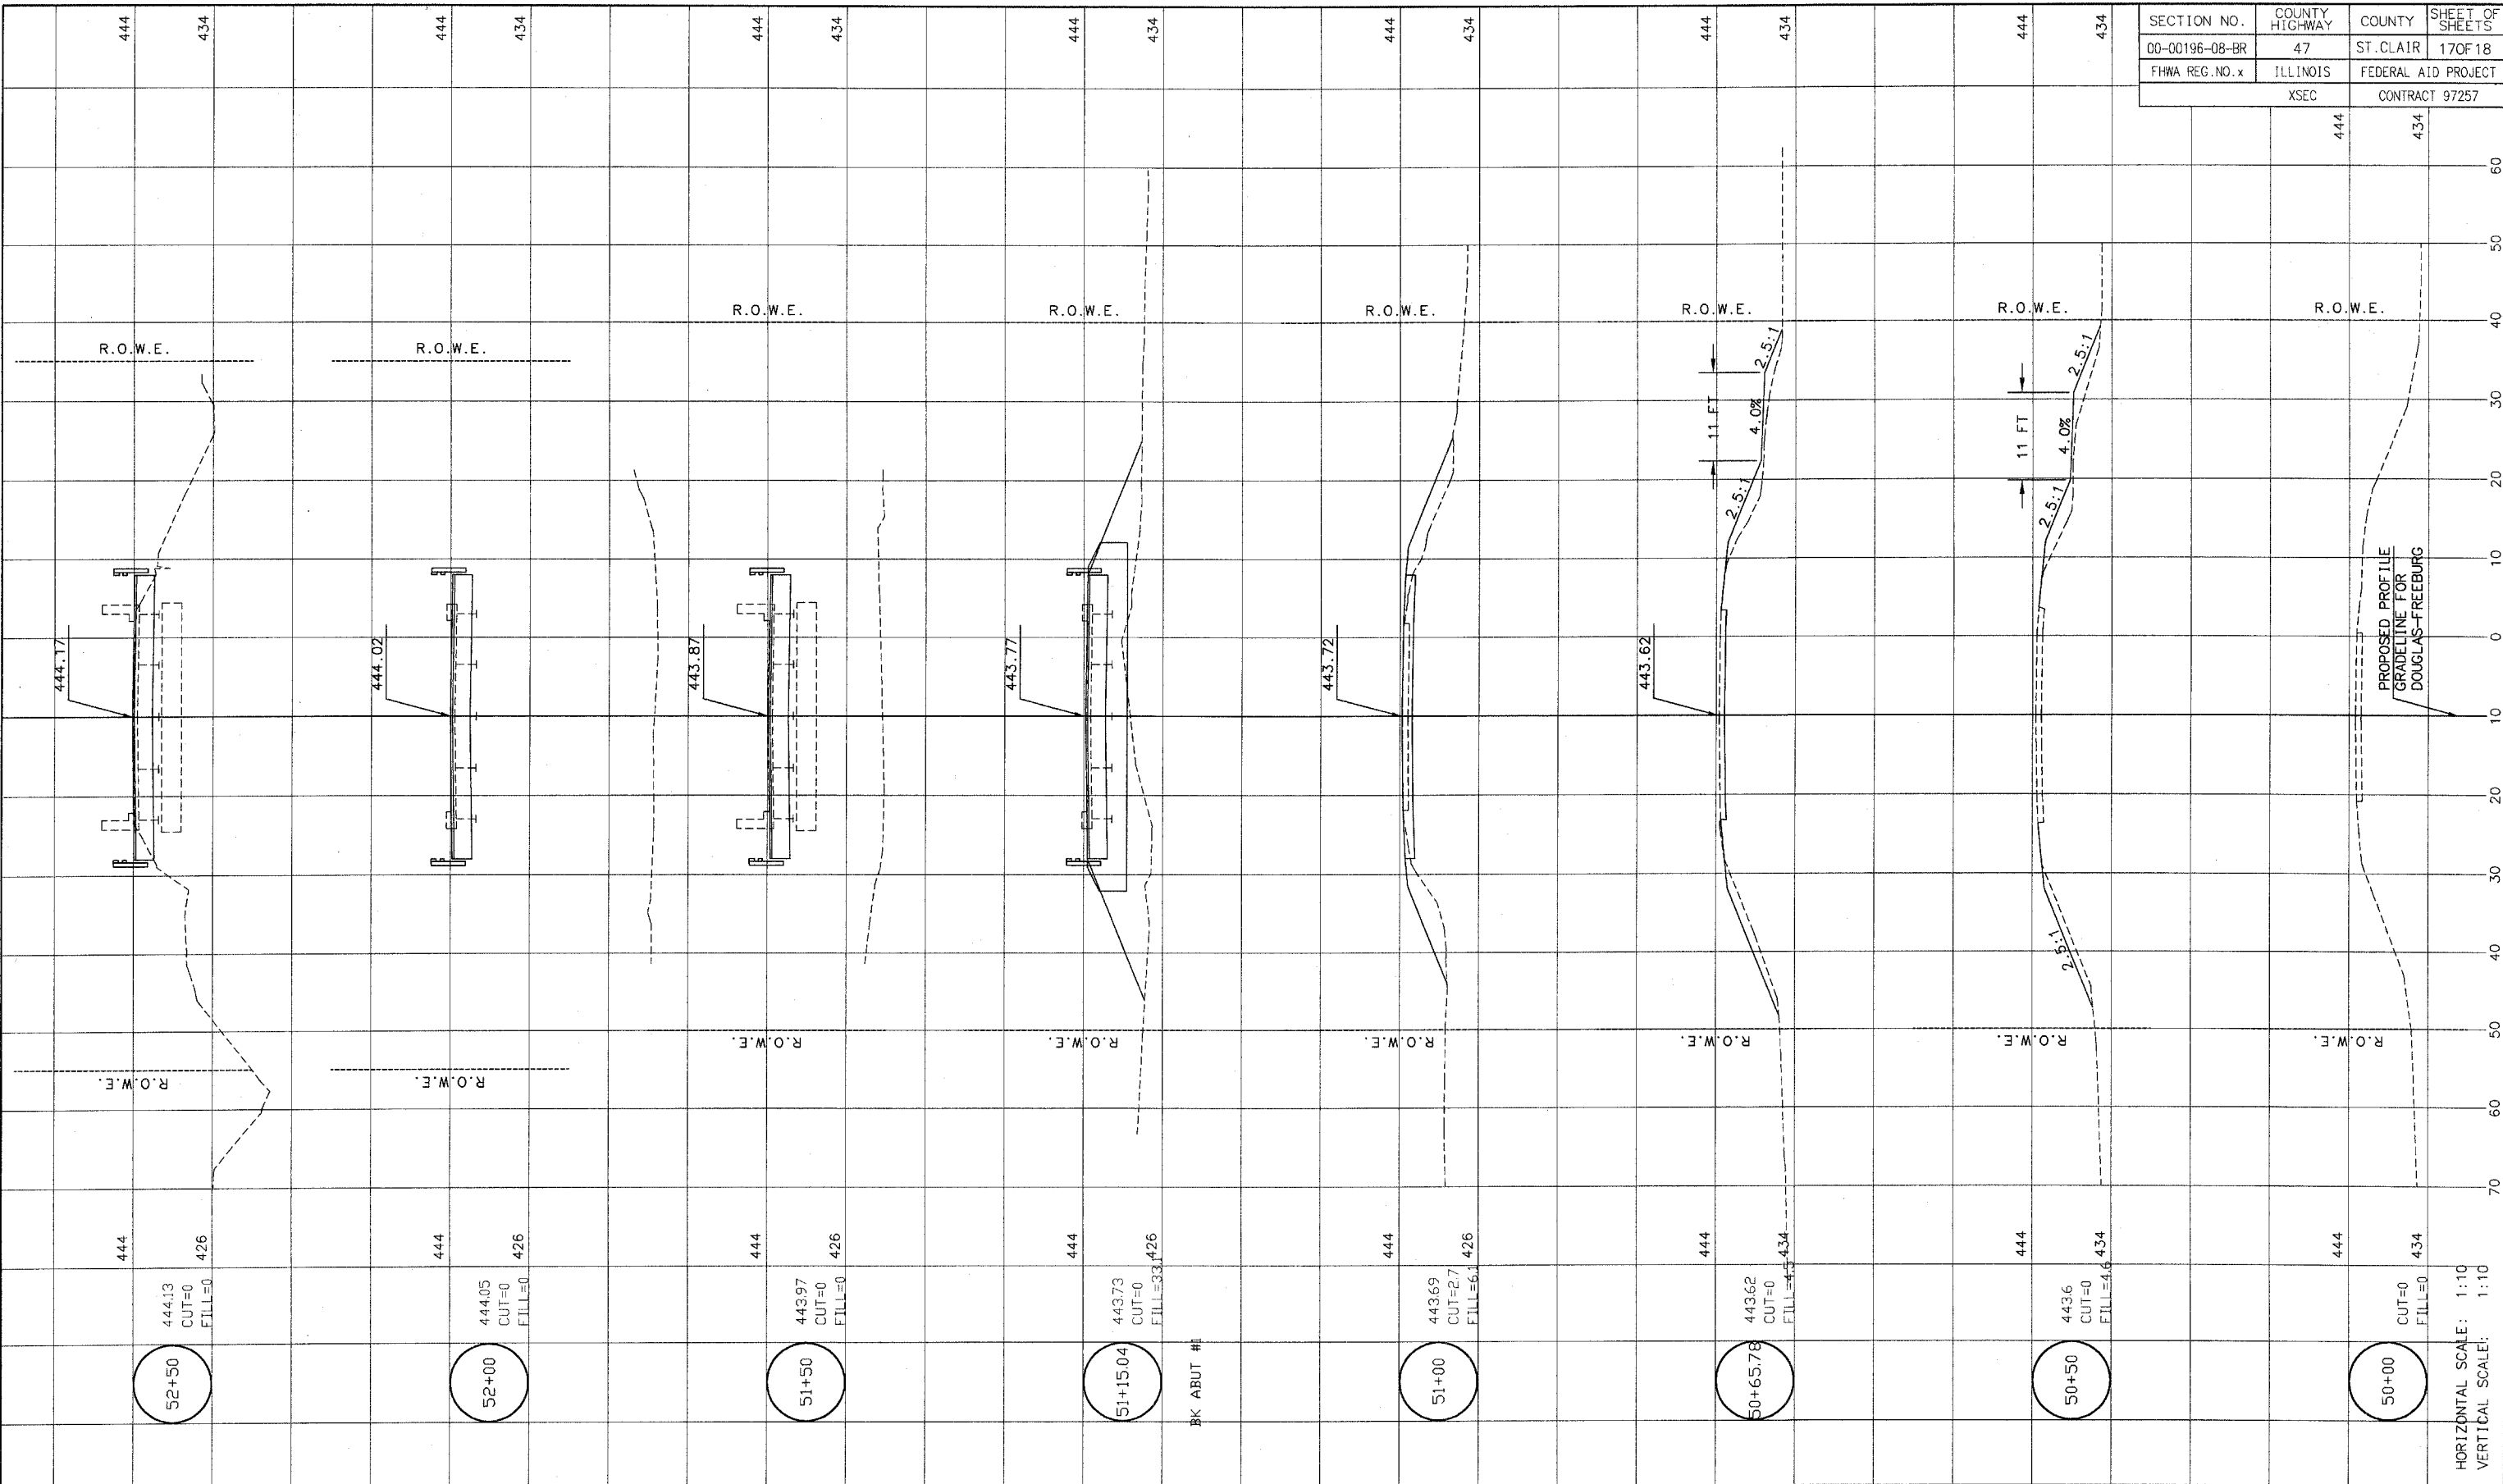

HORIZONTAL SCALE: 1:10
VERTICAL SCALE: 1:10