


SECTION 02-00053-00-RP		
SIMMONS ROAD		TOTAL SHEETS 43
CITY OF O'FALLON, ILLINOIS		SHEET NO. 24
FEDERAL AID PROJECT		
CONTRACT NO. 91261		

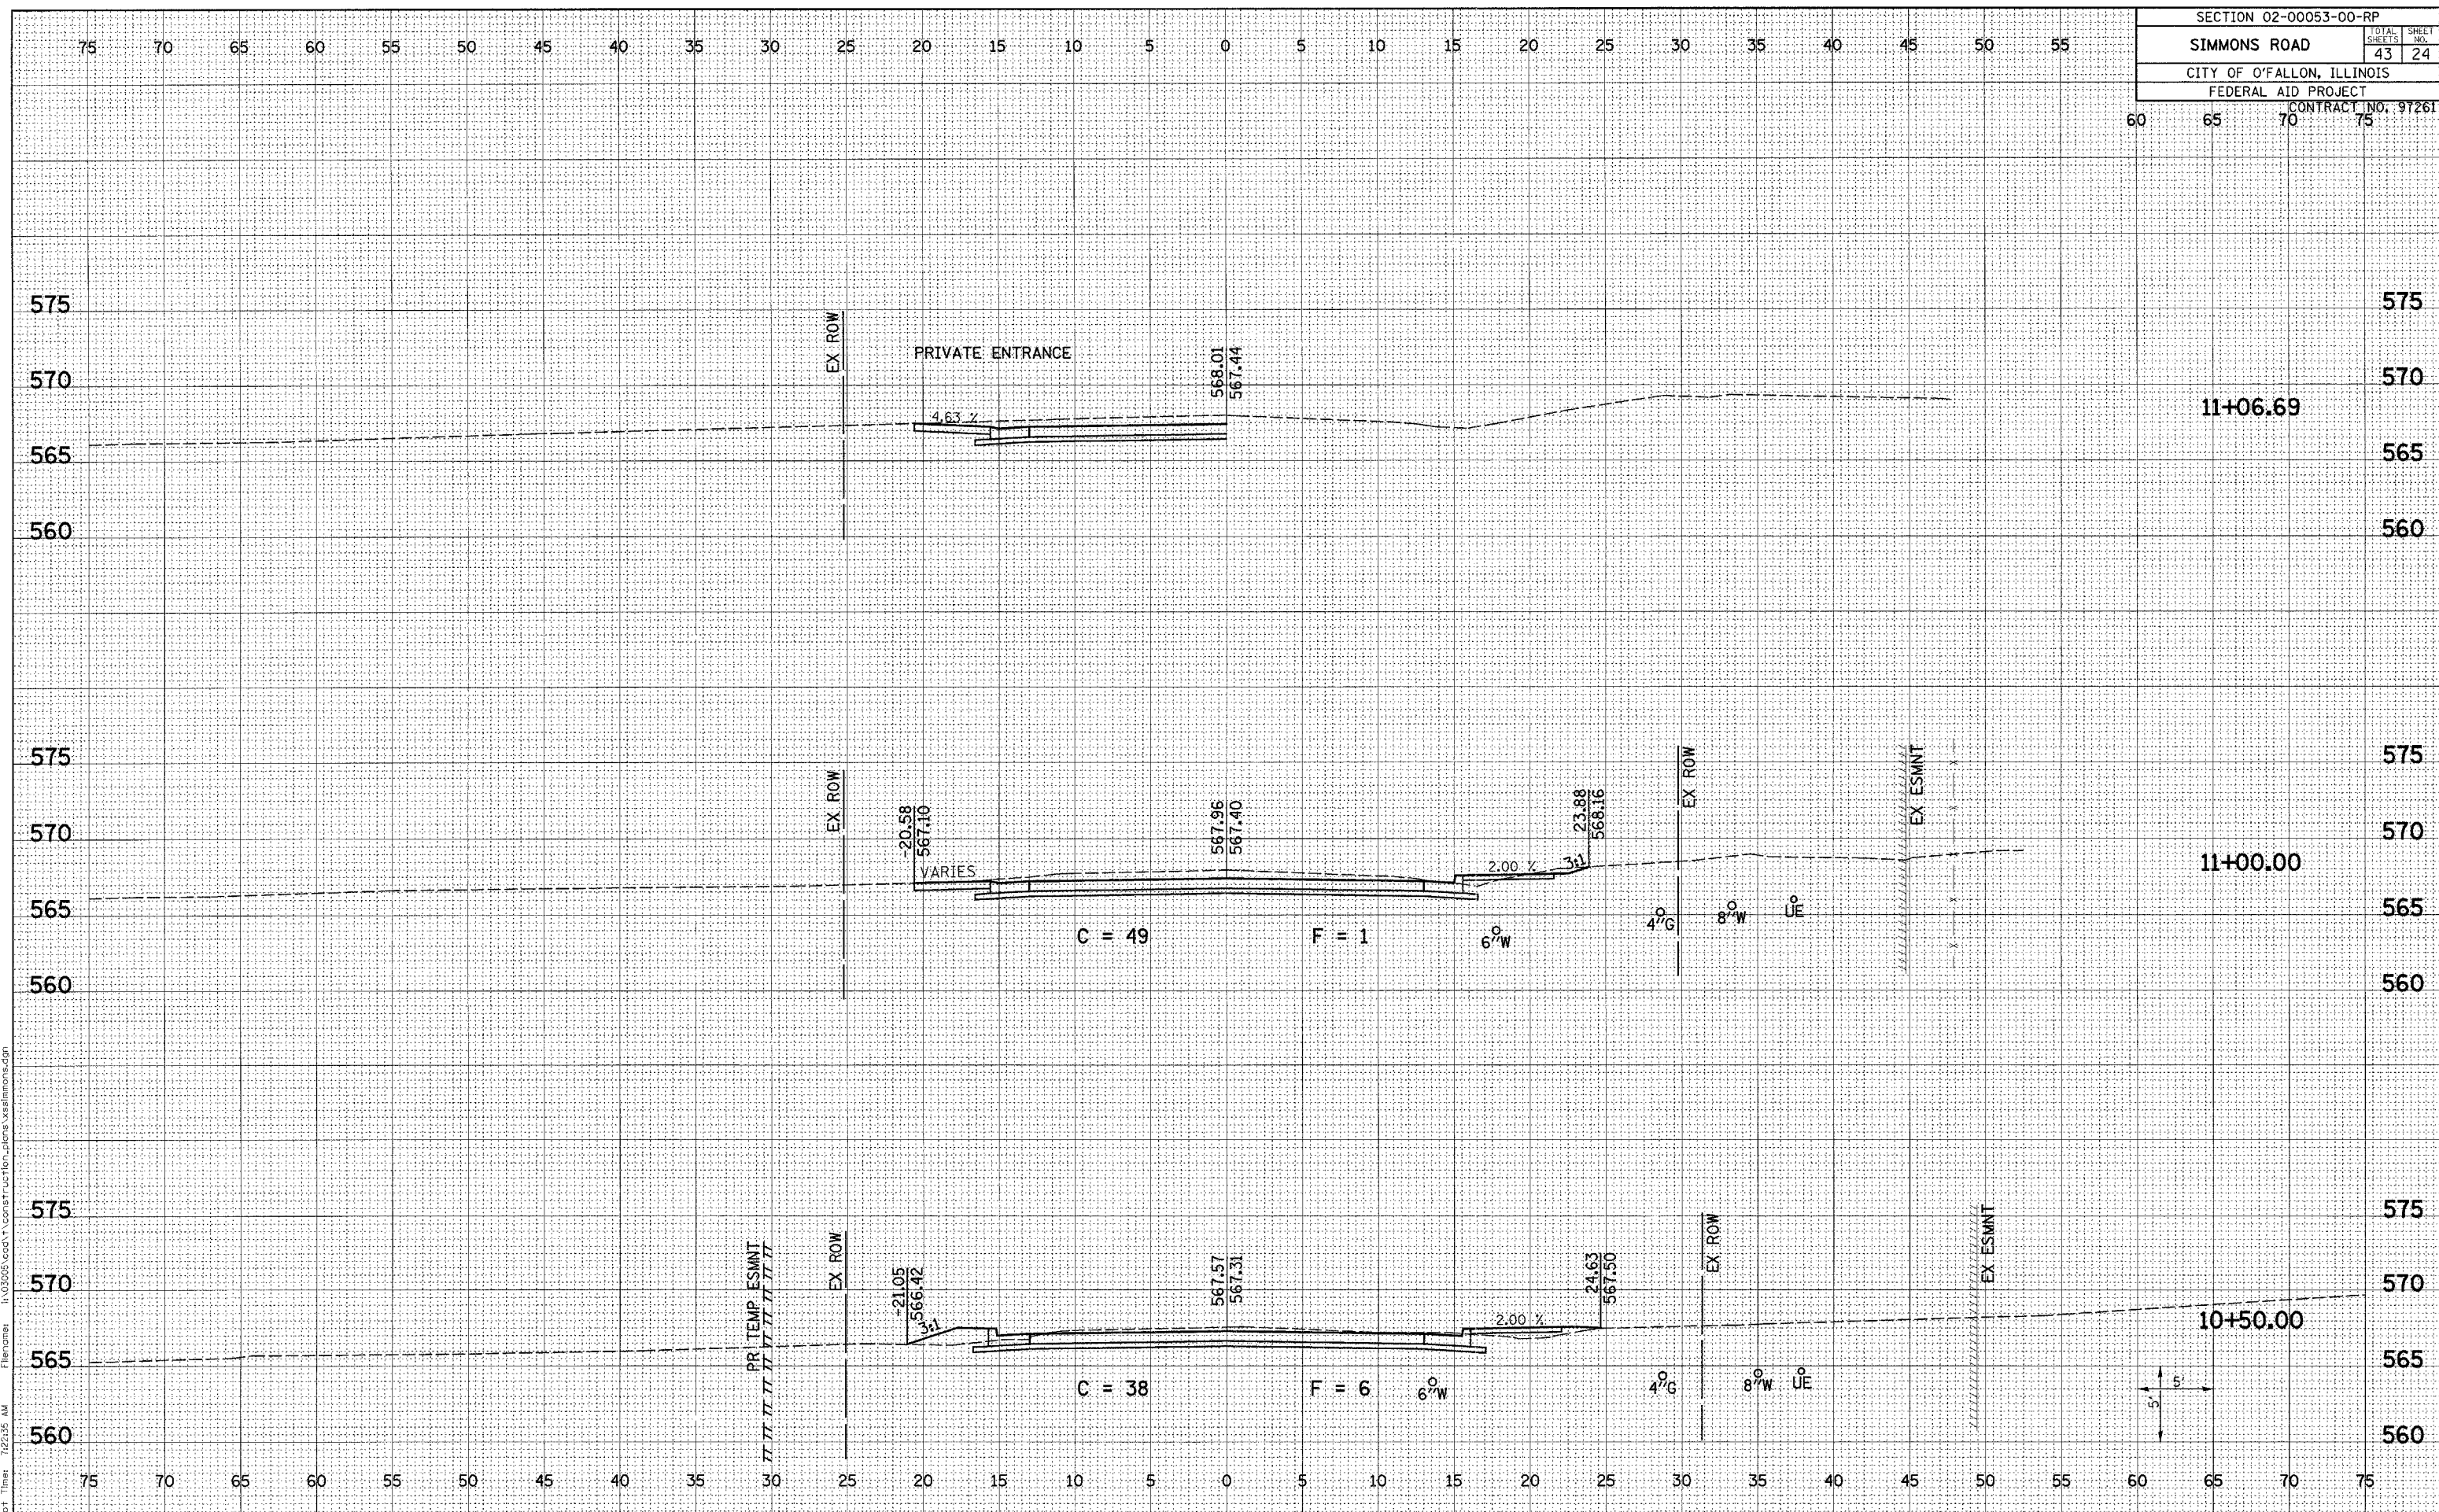

Plot Date: 9/27/2005  
 Plot Time: 12:25:51 AM  
 Plotted By: sdonohue  
 File Name: I:\03005\cadd\construction\_plans\simmons.dgn