


SECTION 02-00053-00-RP		
SIMMONS ROAD	TOTAL SHEETS	SHEET NO.
CITY OF O'FALLON, ILLINOIS	43	32
FEDERAL AID PROJECT		
CONTRACT NO. 97261		

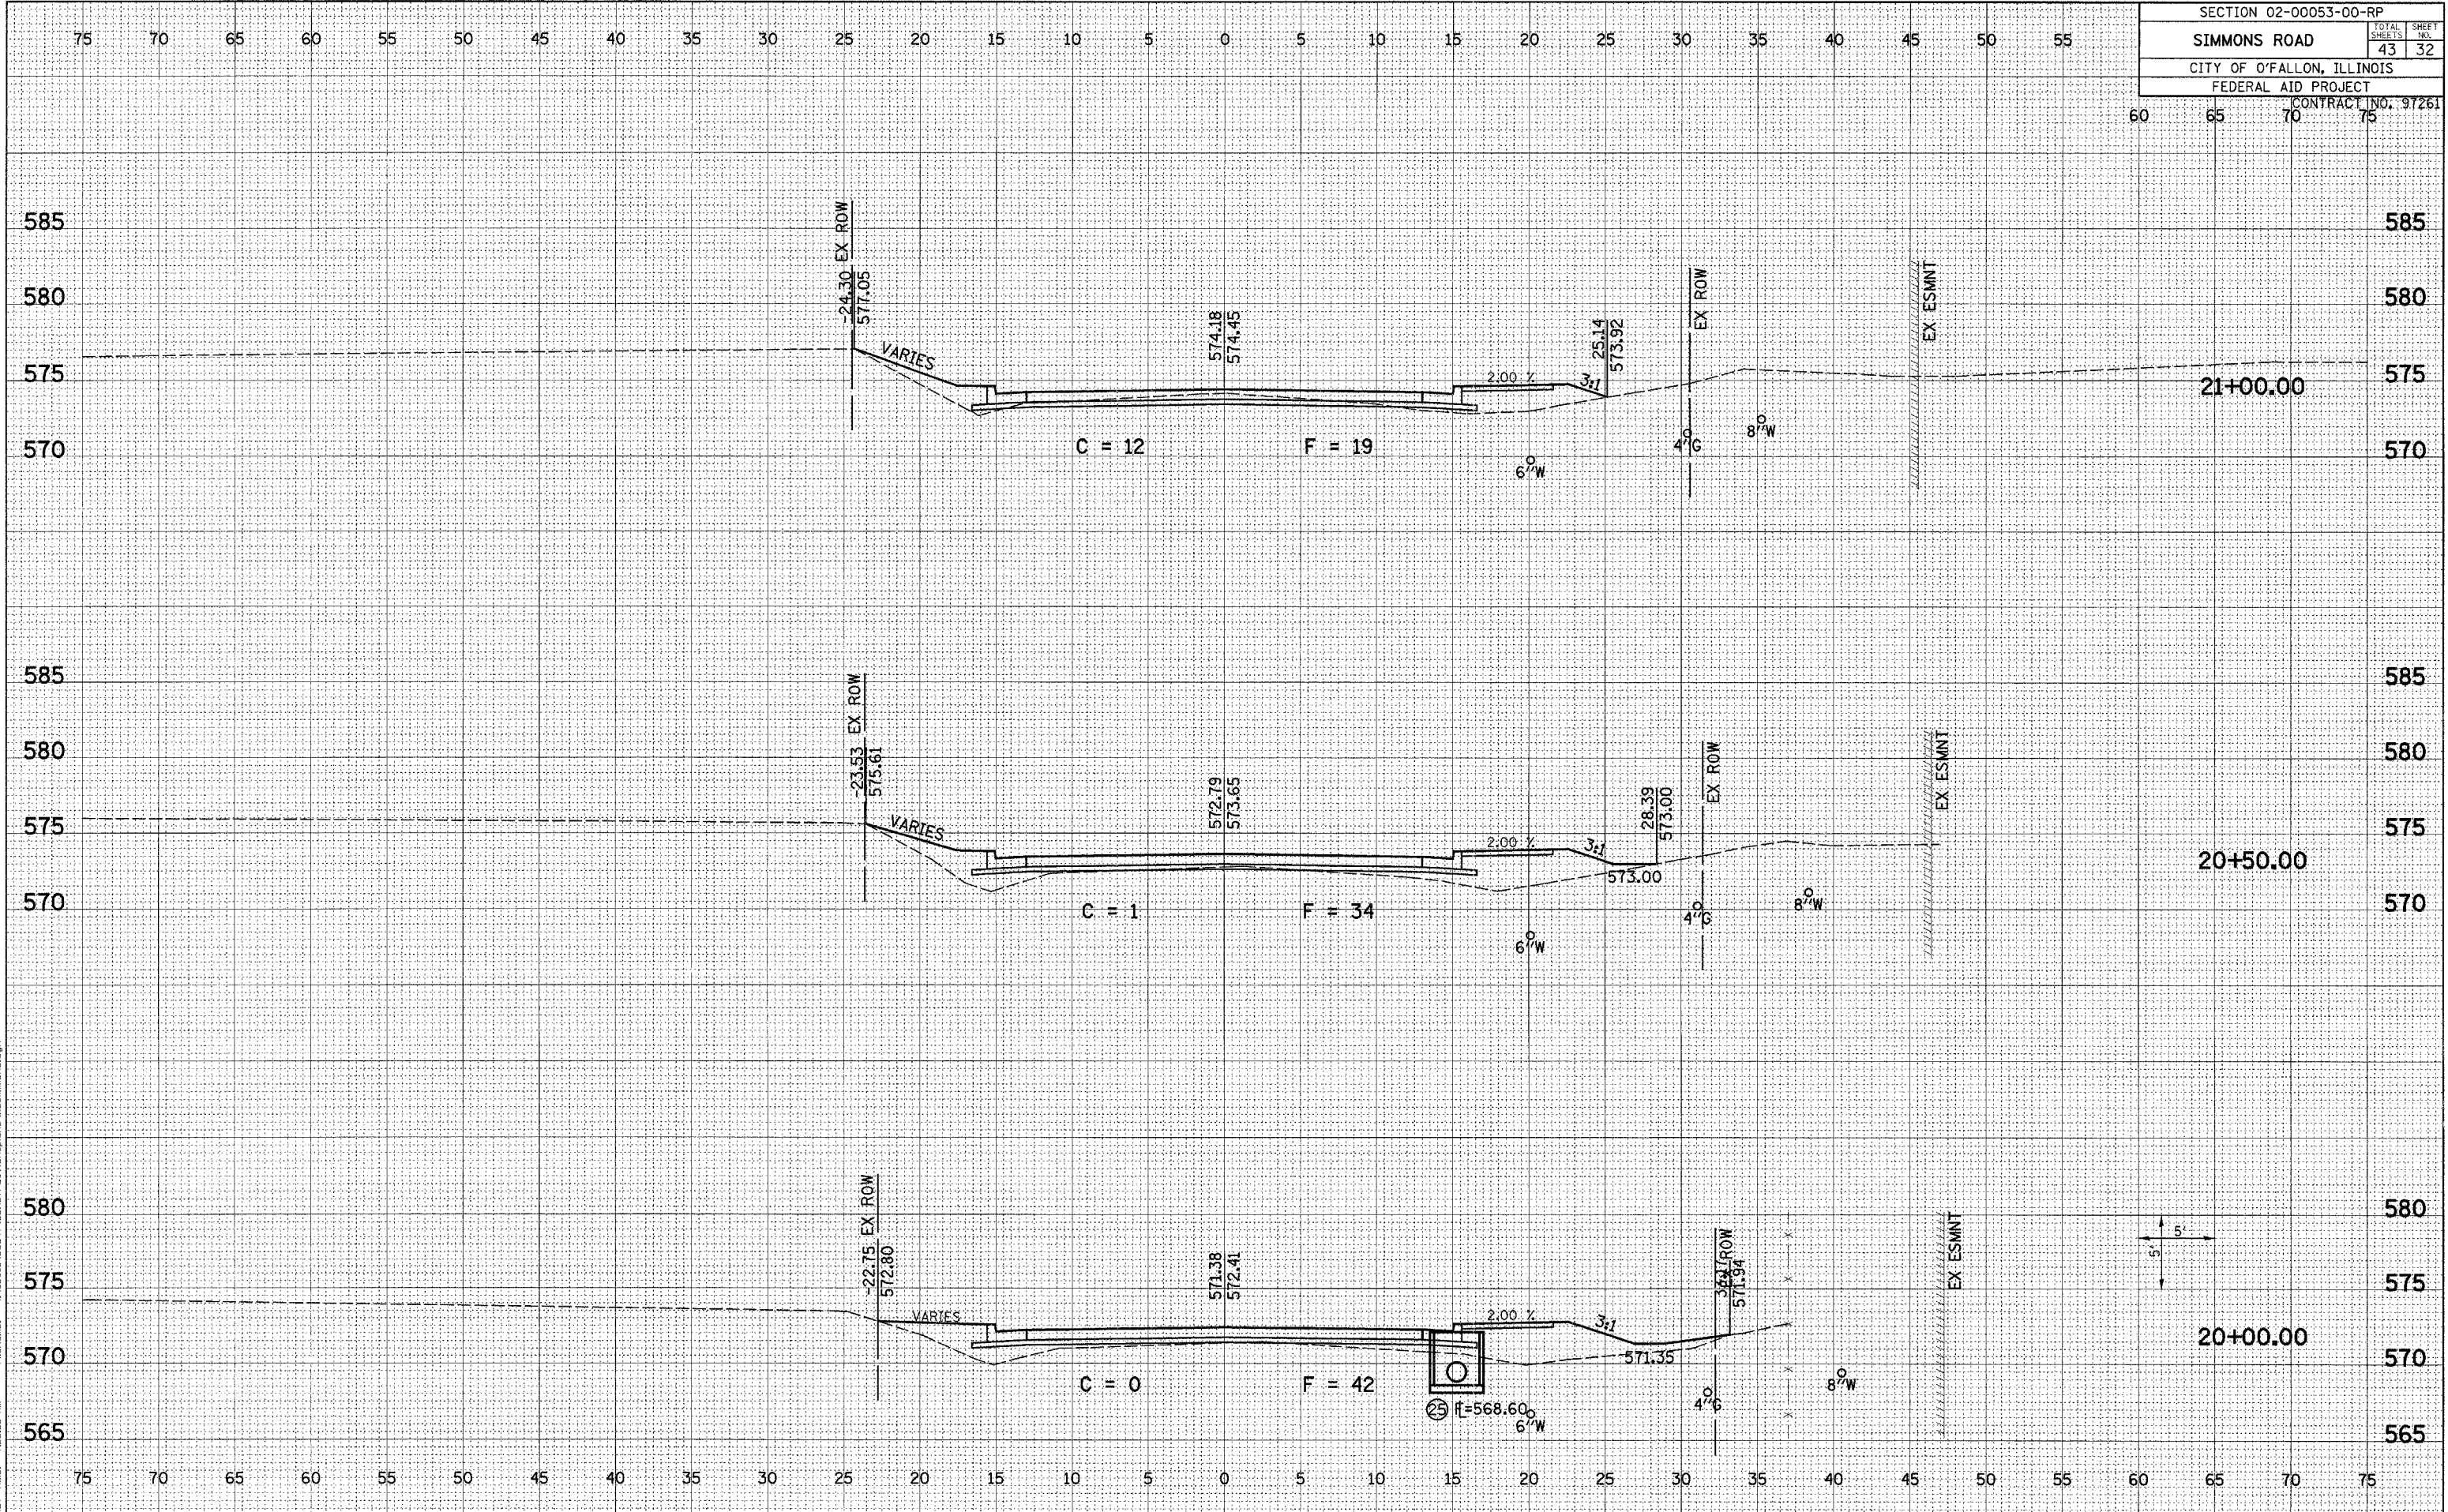

Plot Date: 9/27/2005
 Plot Title: 722338.dwg
 Plotted By: sdonohue
 File Name: I:\3005\cadd\construct\road\plans\simmons.dwg