


SECTION 02-00053-00-RP		
SIMMONS ROAD		TOTAL SHEETS 43
CITY OF O'FALLON, ILLINOIS		SHEET NO. 35
FEDERAL AID PROJECT		CONTRACT NO. 91261

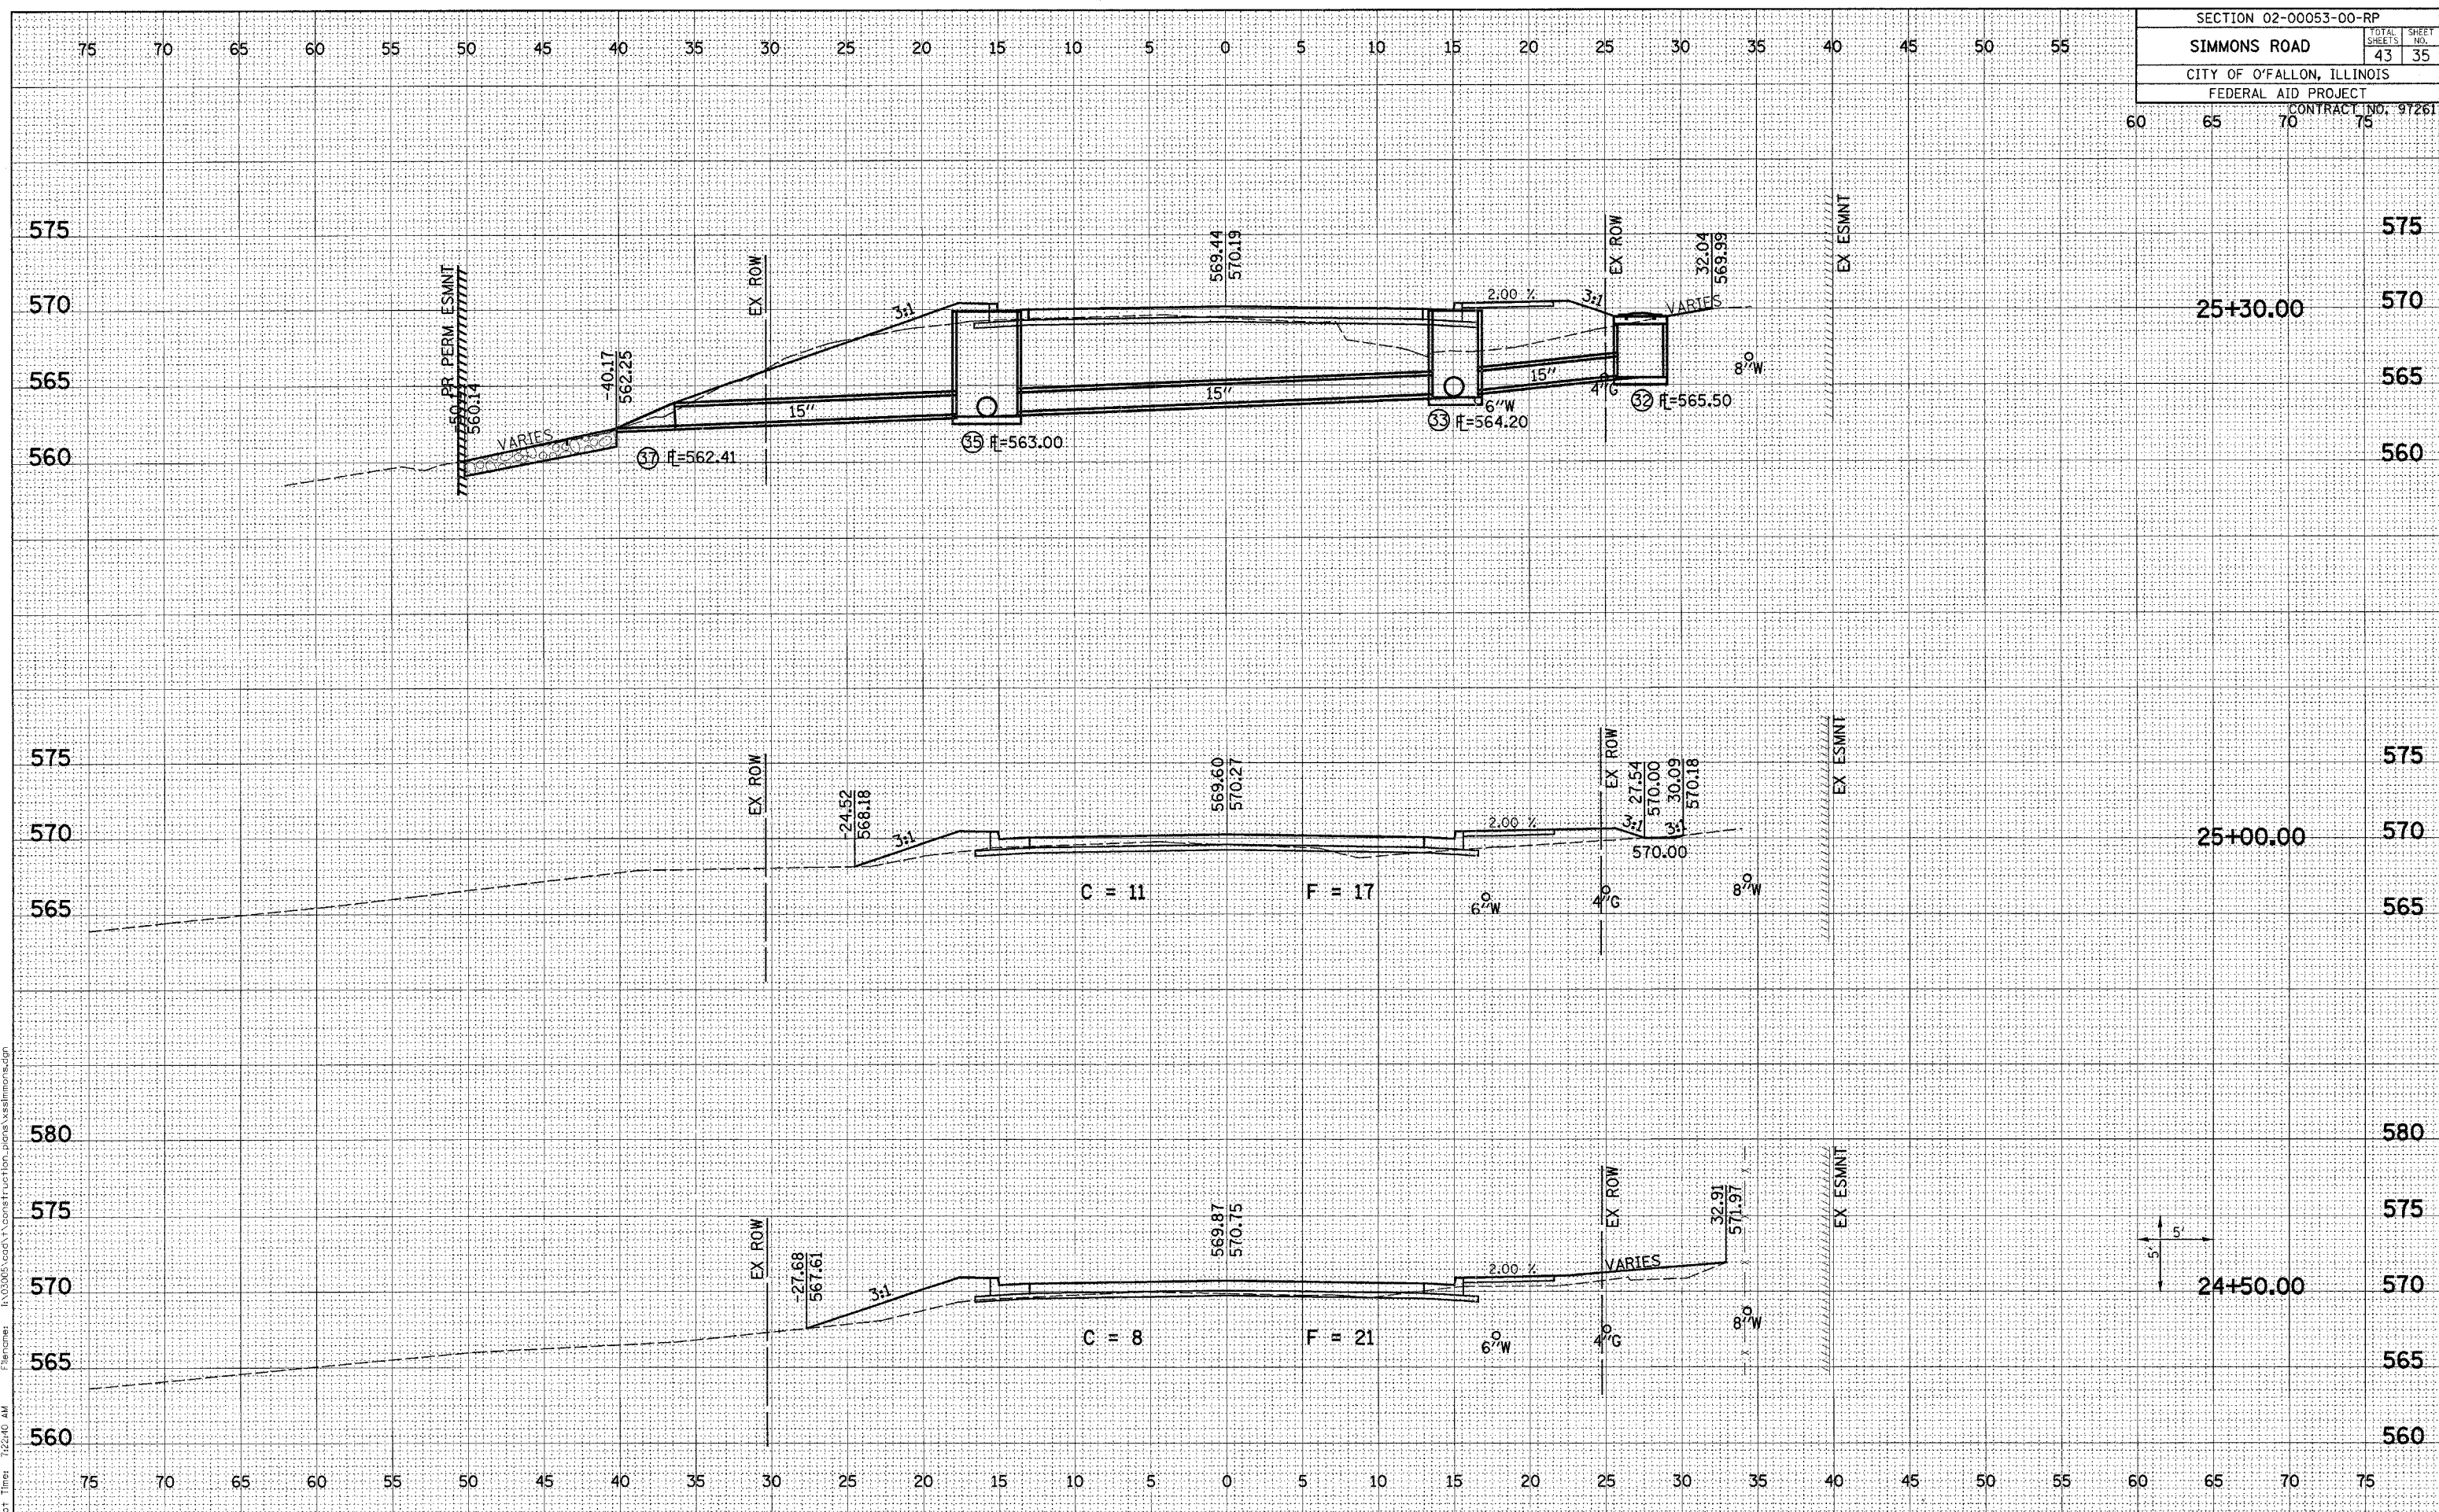

Plot Date: 9/27/2005  
 Plot Time: 12:24:40 AM  
 Plotted By: adonohue  
 Filename: I:\0305\road\1\construction\_plans\sssimmons.dgn