


SECTION 02-00053-00-RP		
SIMMONS ROAD	TOTAL SHEETS	SHEET NO.
CITY OF O'FALLON, ILLINOIS	43	36
FEDERAL AID PROJECT		
CONTRACT NO. 91261		

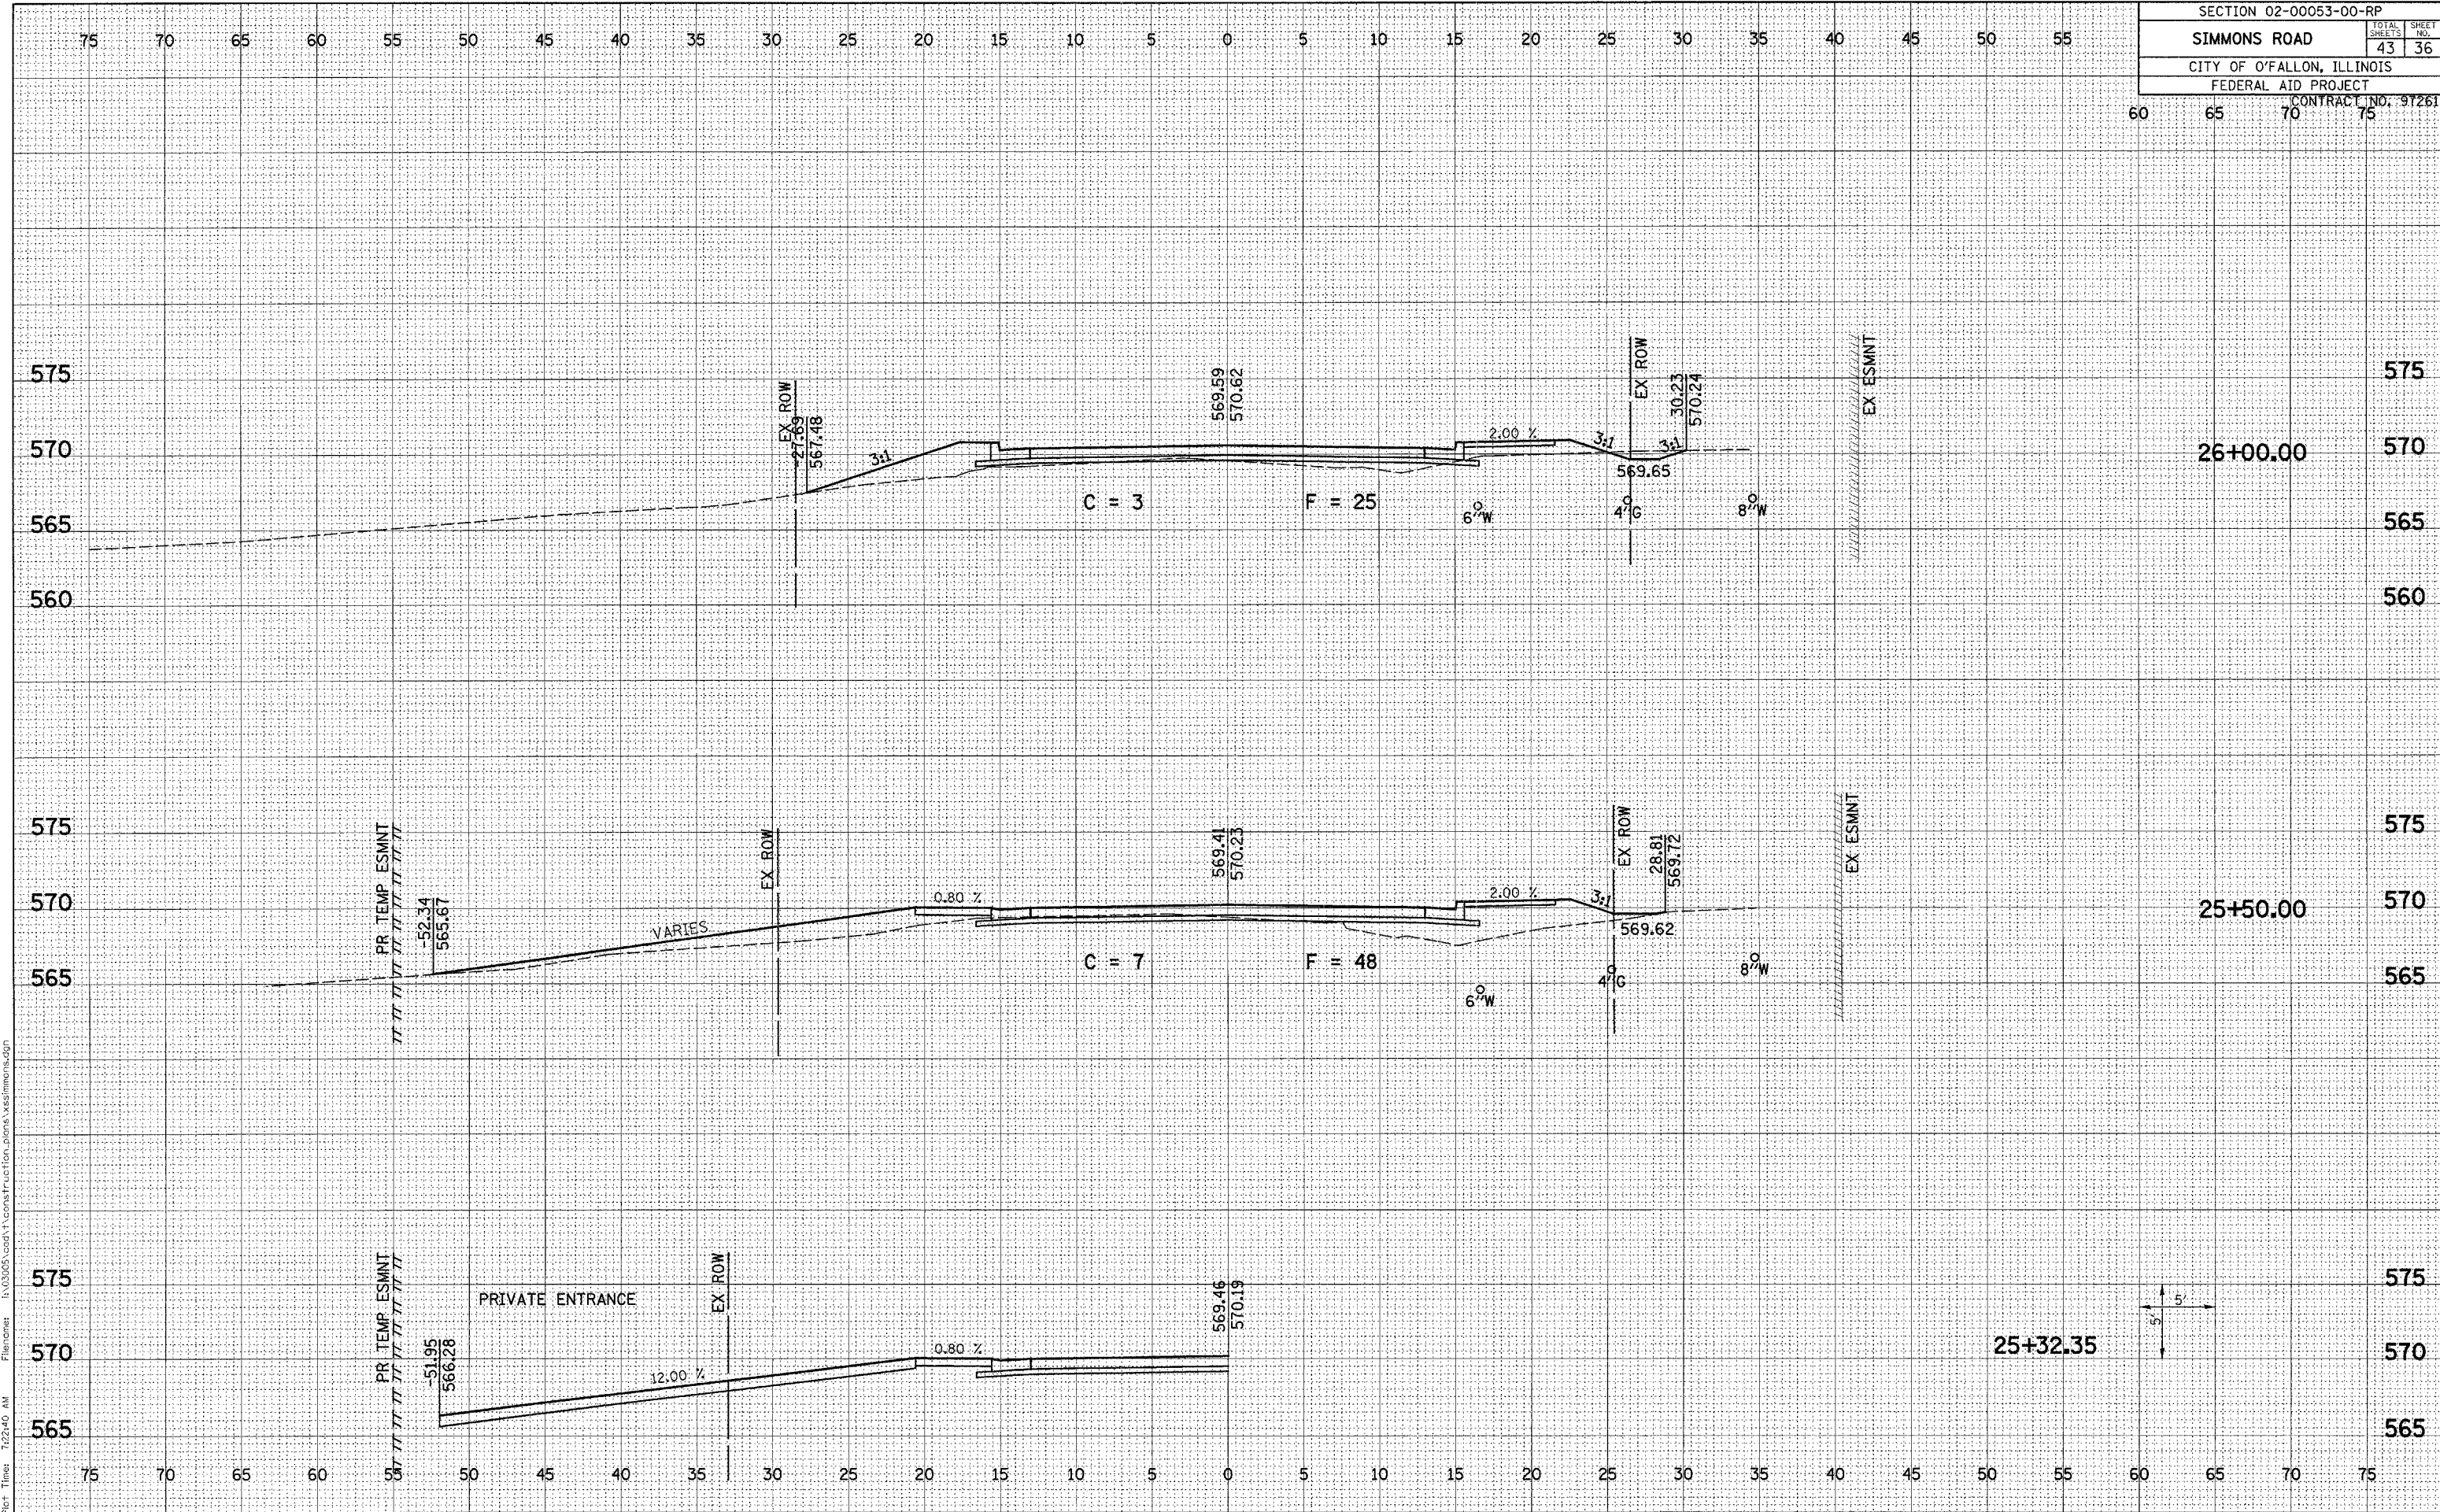

Plot Date: 9/27/2005
 Plot Time: 7:22:40 AM
 Plotted By: adonohue
 Filename: I:\0305\oad\1\const\function\plans\ss\simmons.dgn