


SECTION 02-00053-00-RP		
SIMMONS ROAD	TOTAL SHEETS	SHEET NO.
CITY OF O'FALLON, ILLINOIS	43	37
FEDERAL AID PROJECT		
CONTRACT NO. 97261		

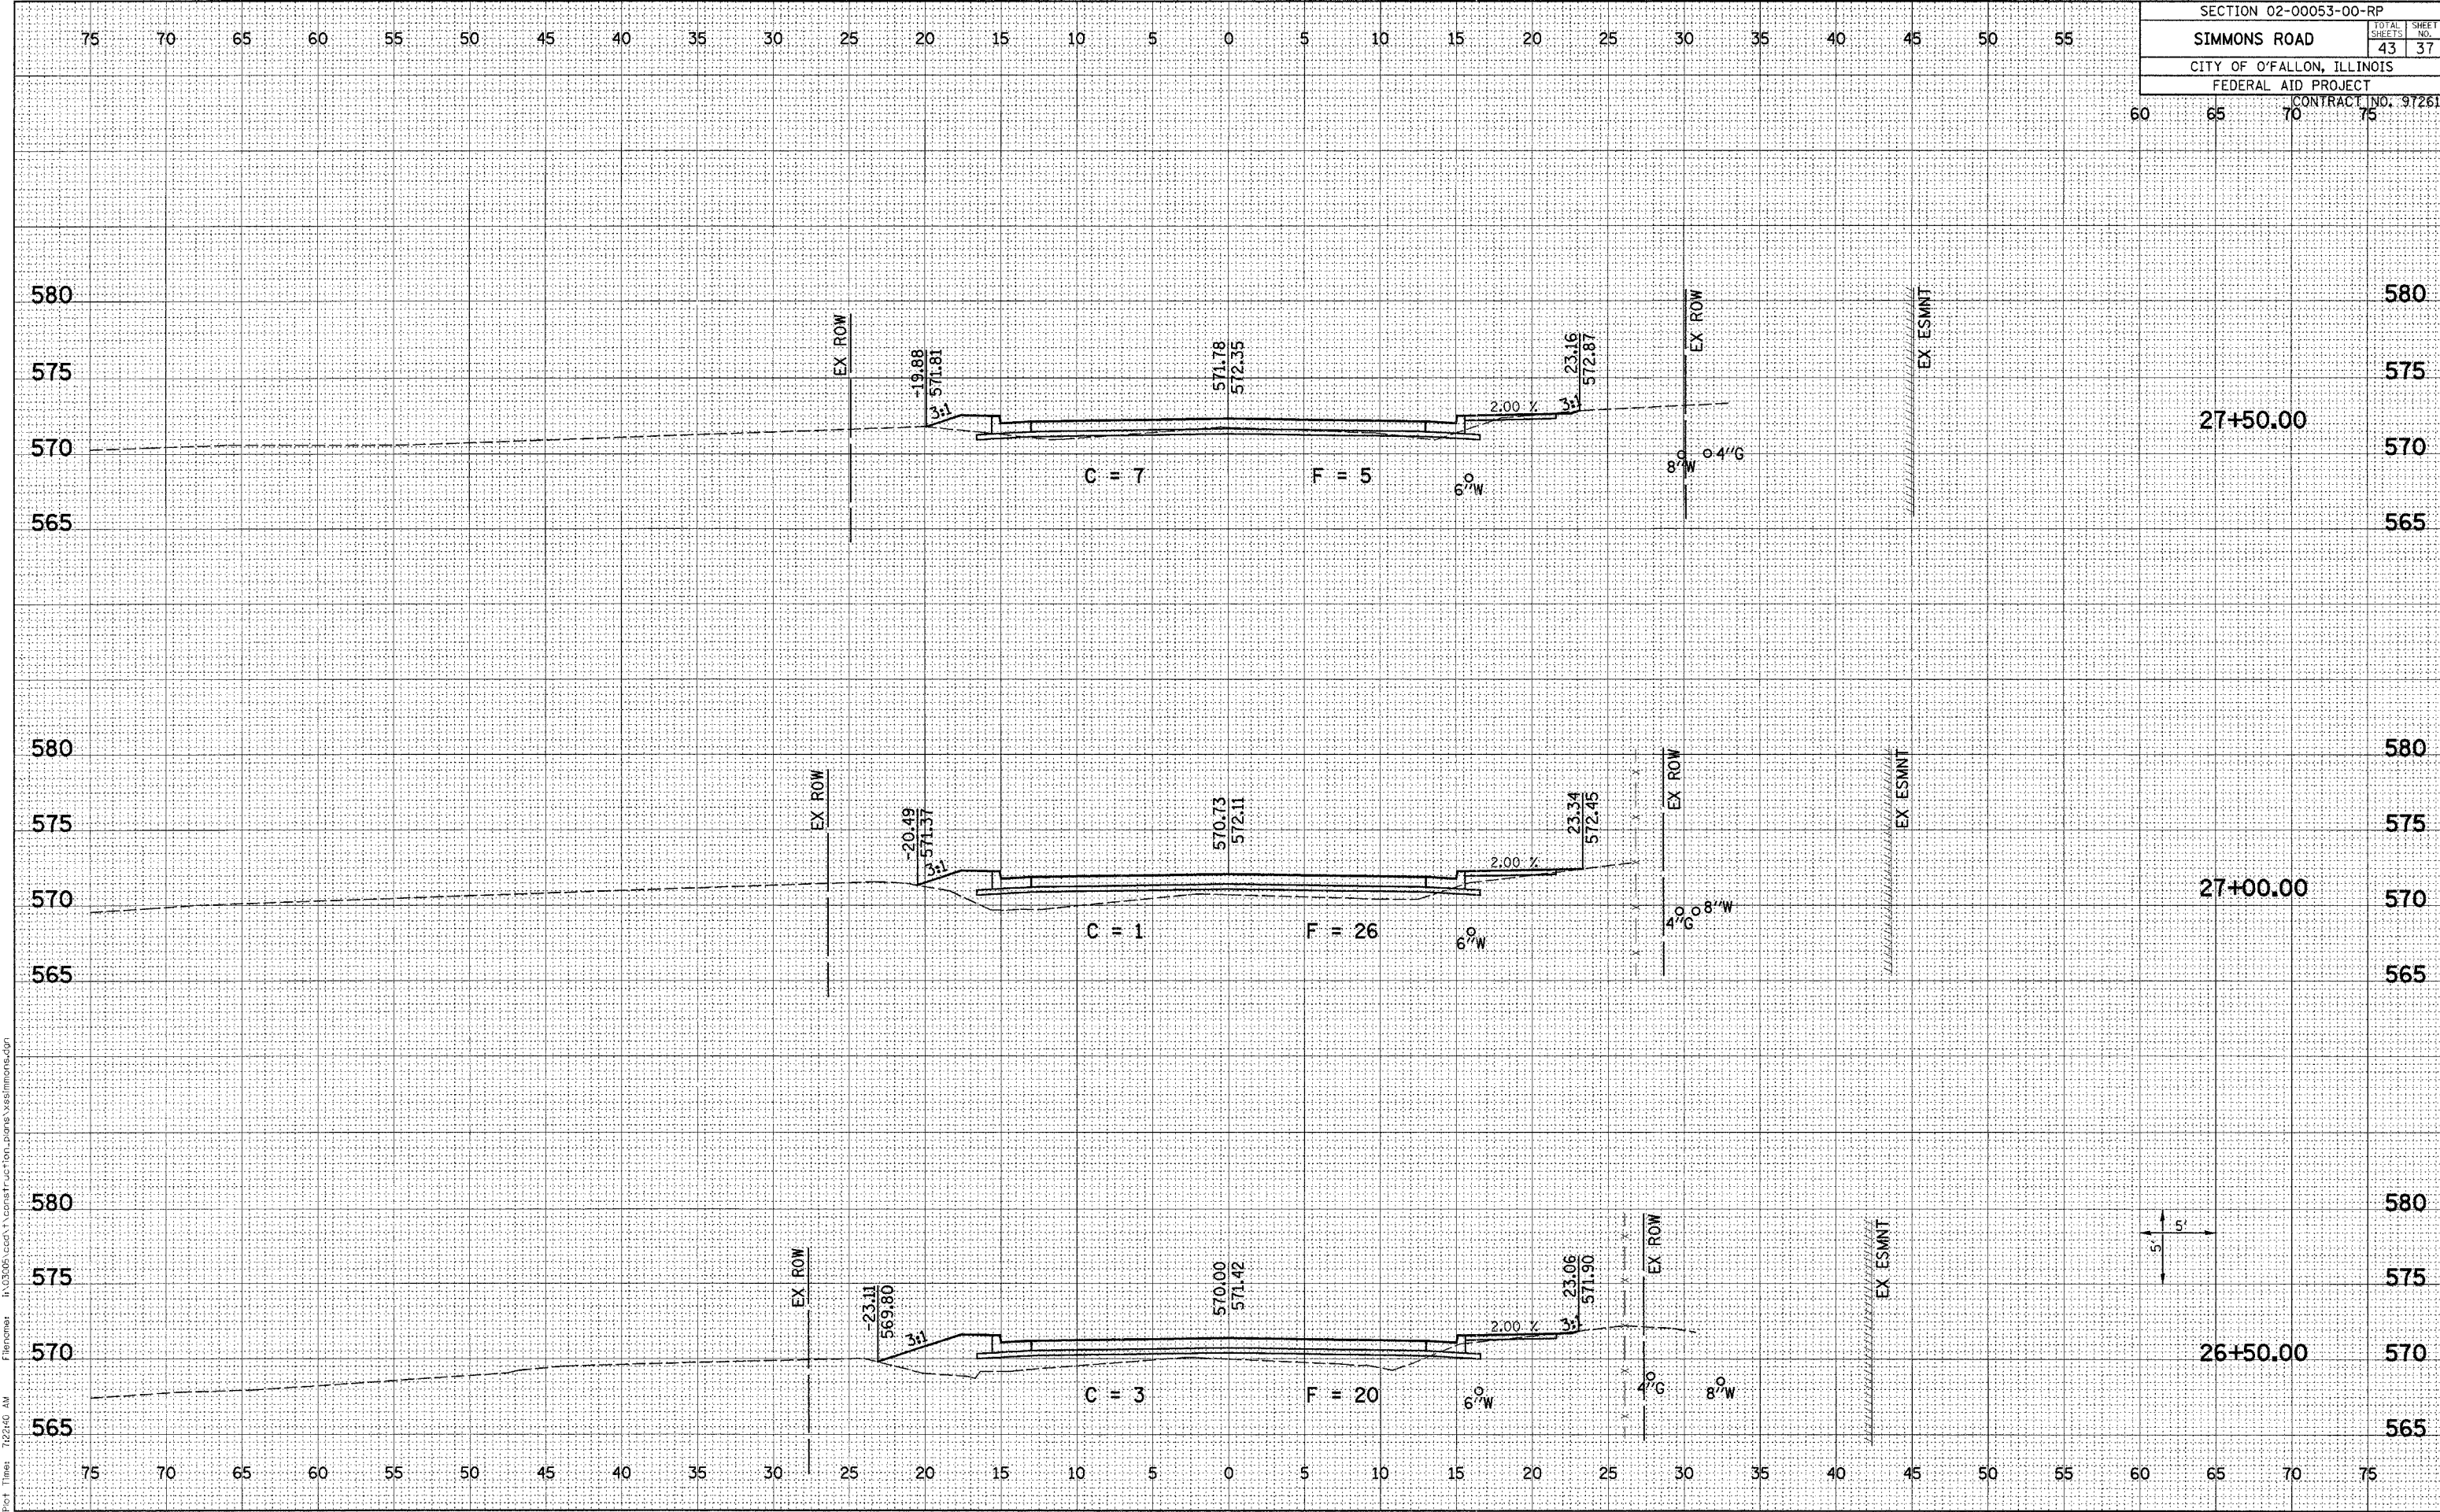

Plot Date: 9/27/2005
 Plot Time: 7:22:40 AM
 Plotted By: edonhue
 File Name: I:\0306\cadd\1\construct\on_bans\sssimmons.dwg

