




ROUTE	SECTION	COUNTY	TOTAL SHEETS	SHEET NO.
FAS 1934	93-00017-01-RS	HARDIN	30	17
PROJECT NO. STPSR-1930 (108)			CONTRACT NO. 99171	

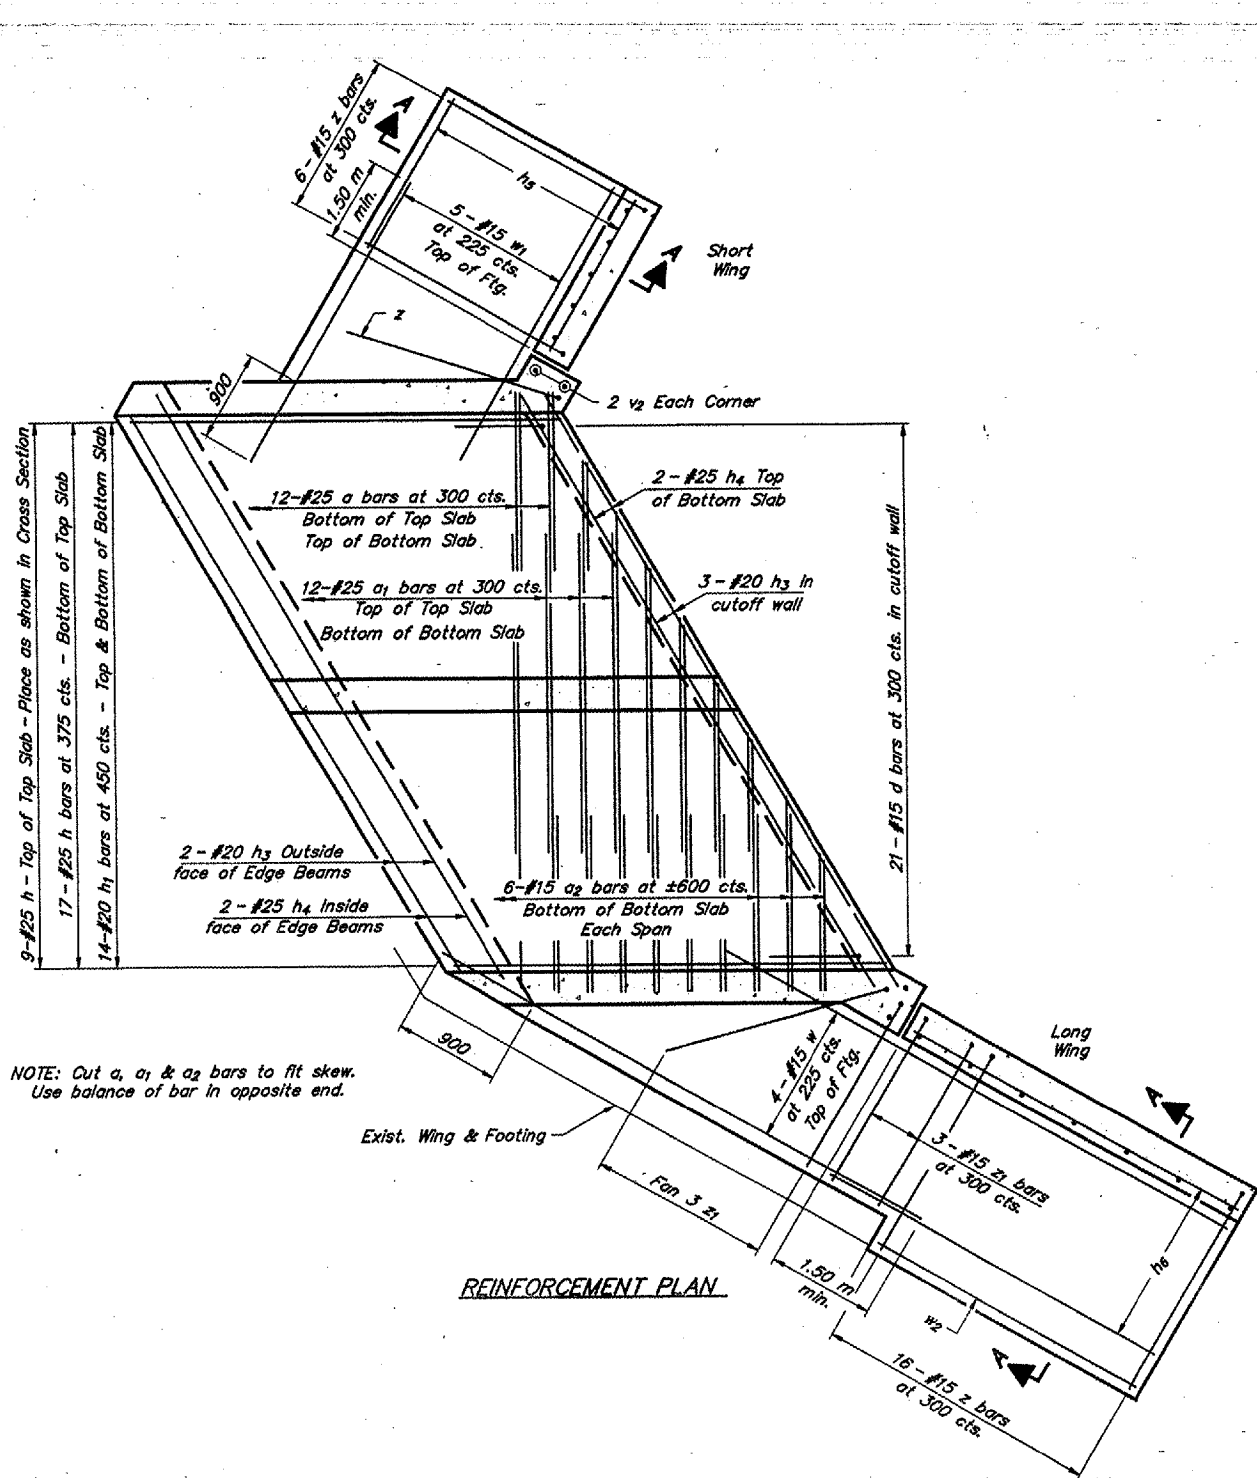

REINFORCEMENT PLAN

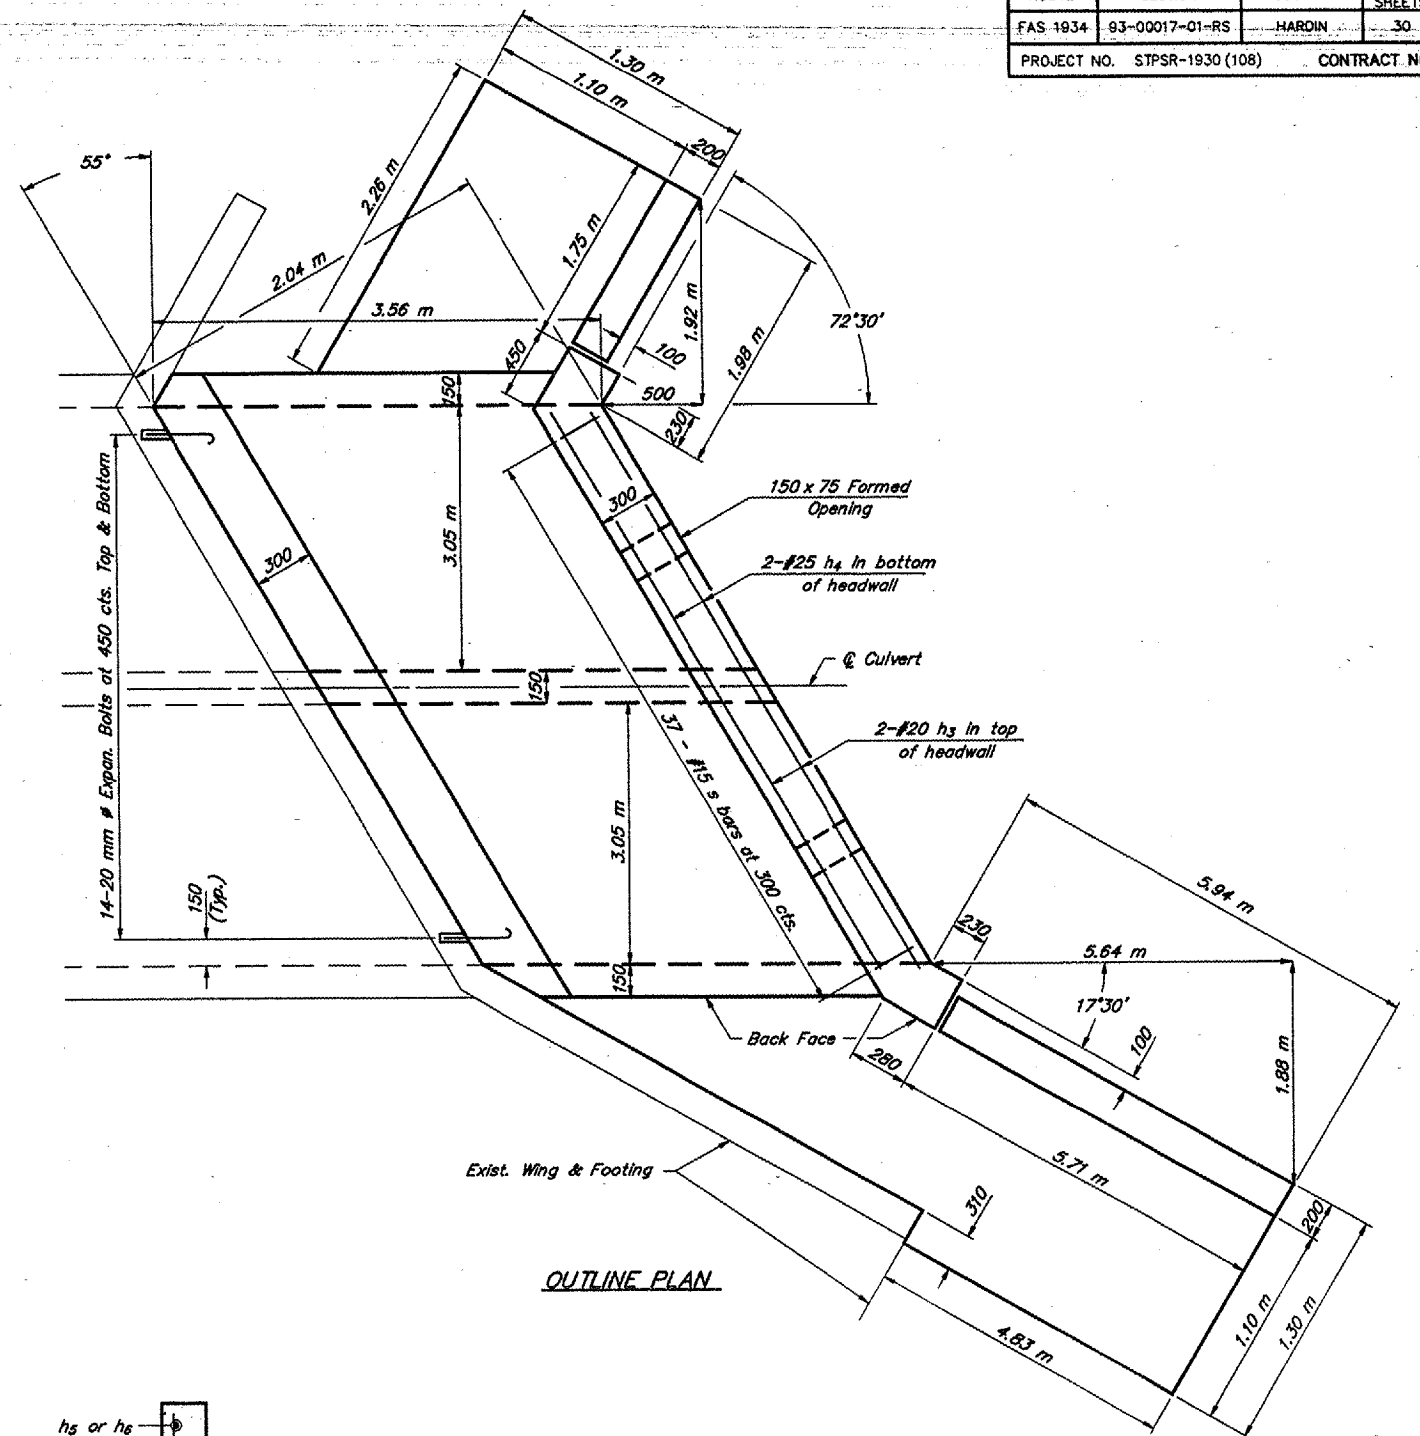

OUTLINE PLAN

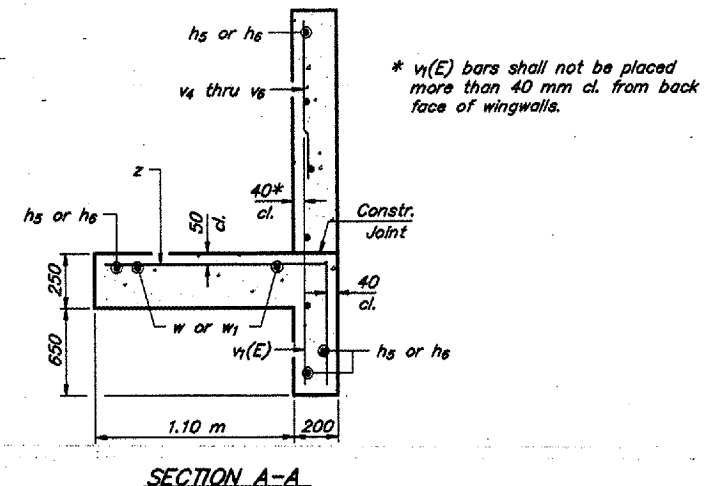

SECTION A-A

475BCE2L 06/18/02 15:53 PM