

BLO59

K:\BroomingtonAp\0508503\Draw\Sheets\
FILE: 04_CONACT1.dwg
LAYOUT: 04_CONACT1
UPDATE BY: adraughan
SURVEY BOOK #
DATE: Wed 1/25/06 10:45am
XREF DWG: CL_STA.dwg
AERIAL.dwg
Clntinfo.dwg
BASE_EXISTGEO.dwg
BASE_PROPGE0.dwg

REVISIONS		
NUMBER	BY	DATE

0 1 2
THIS BAR IS EQUAL TO 2"
AT FULL SCALE (34X22).


**BLOOMINGTON-NORMAL AIRPORT AUTHORITY
CENTRAL ILLINOIS REGIONAL AIRPORT
BLOOMINGTON, ILLINOIS**

CONSTRUCT TAXIWAY G-1

CONSTRUCTION ACTIVITY PLAN 1

© Copyright Oct. Inc.
CMT
CRAWFORD, MURPHY & TILLY, INC.
CONSULTING ENGINEERS
License No. 94-000613

DESIGN BY:	JEF
DRAWN BY:	DPA
CHECKED BY:	RLV
APPROVED BY:	JEF
DATE:	1/13/2006
JOB No:	05085-0300
ILLINOIS PROJECT	BMI-3452
A.I.P. PROJECT	3-17-0006-XX
SHEET	04 OF 33 SHEETS

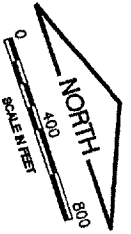


LEGEND

- ➔ CONTRACTOR ACCESS
- ◊ BARRICADE LINE
- ▨ WORK LIMITS
- ✕ RUNWAY CLOSURE MARKER

NOTES:

1. CONTRACTOR WILL MAINTAIN RUNWAY CLOSURE MARKERS FOR DURATION OF PROJECT AS SPECIFIED.
2. CONTRACTOR MAY WORK IN WIND CONE WORK AREAS CONCURRENTLY.
3. CONTRACTOR WILL INSTALL NECESSARY ELECTRICAL JUMPERS TO COMPLETE AIRFIELD CIRCUITS DURING PHASES 1 AND 2. JUMPERS WILL BE INCIDENTAL TO CONTRACT.

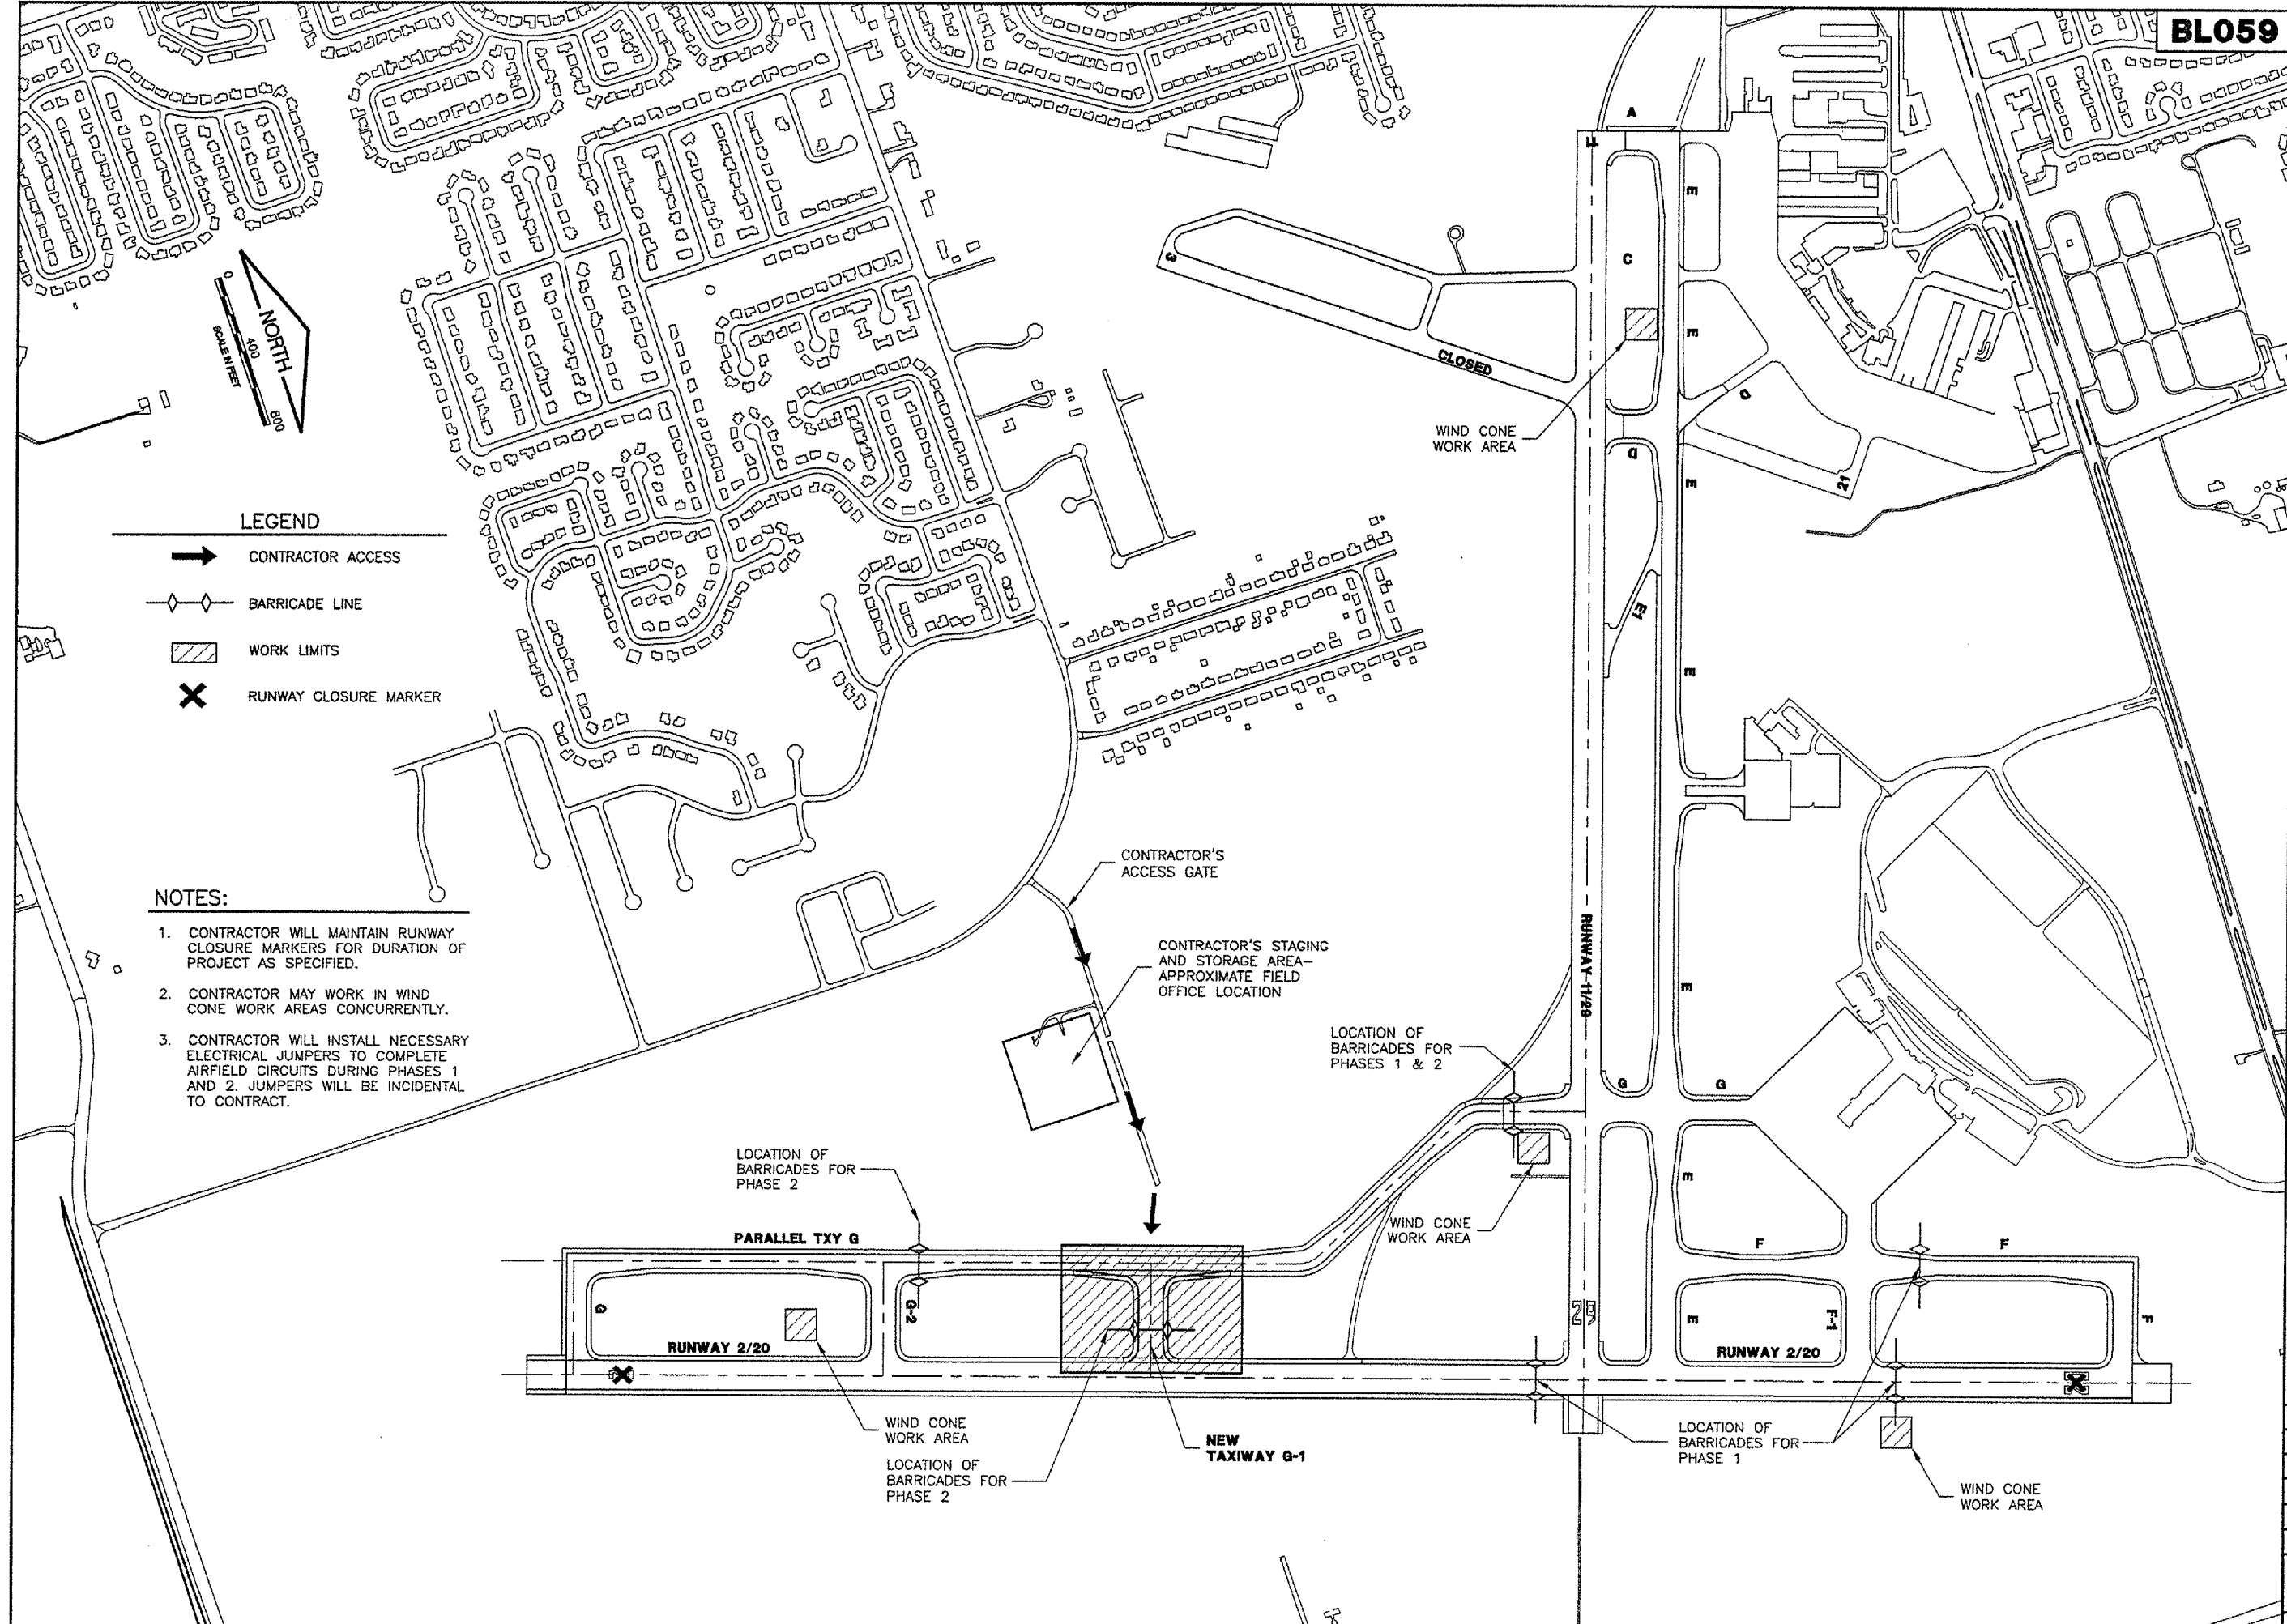

LOCATION OF BARRICADES FOR PHASE 2

PARALLEL TXY G

RUNWAY 2/20

WIND CONE WORK AREA

LOCATION OF BARRICADES FOR PHASE 2

NEW TAXIWAY G-1

CONTRACTOR'S ACCESS GATE

CONTRACTOR'S STAGING AND STORAGE AREA—APPROXIMATE FIELD OFFICE LOCATION

LOCATION OF BARRICADES FOR PHASES 1 & 2

WIND CONE WORK AREA

WIND CONE WORK AREA

CLOSED

LOCATION OF BARRICADES FOR PHASE 1

WIND CONE WORK AREA

RUNWAY 11/20

RUNWAY 2/20

F-1