

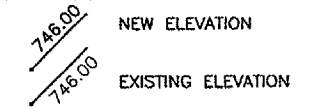


LEGEND

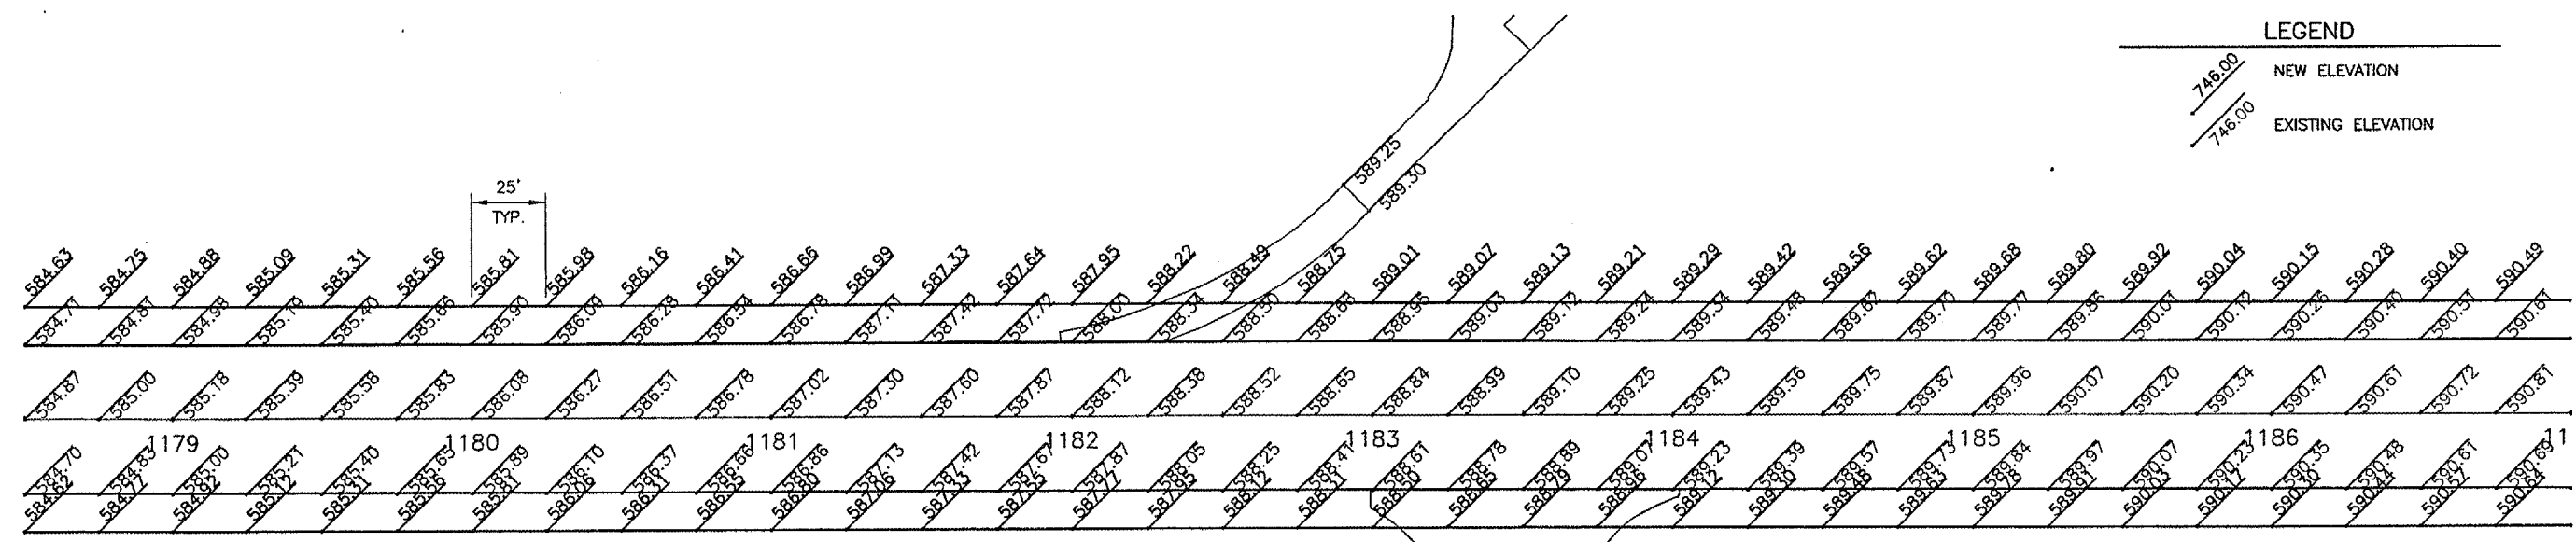


REVISIONS

NUMBER	BY	DATE

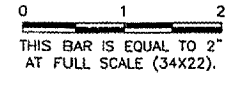

**TXY A**

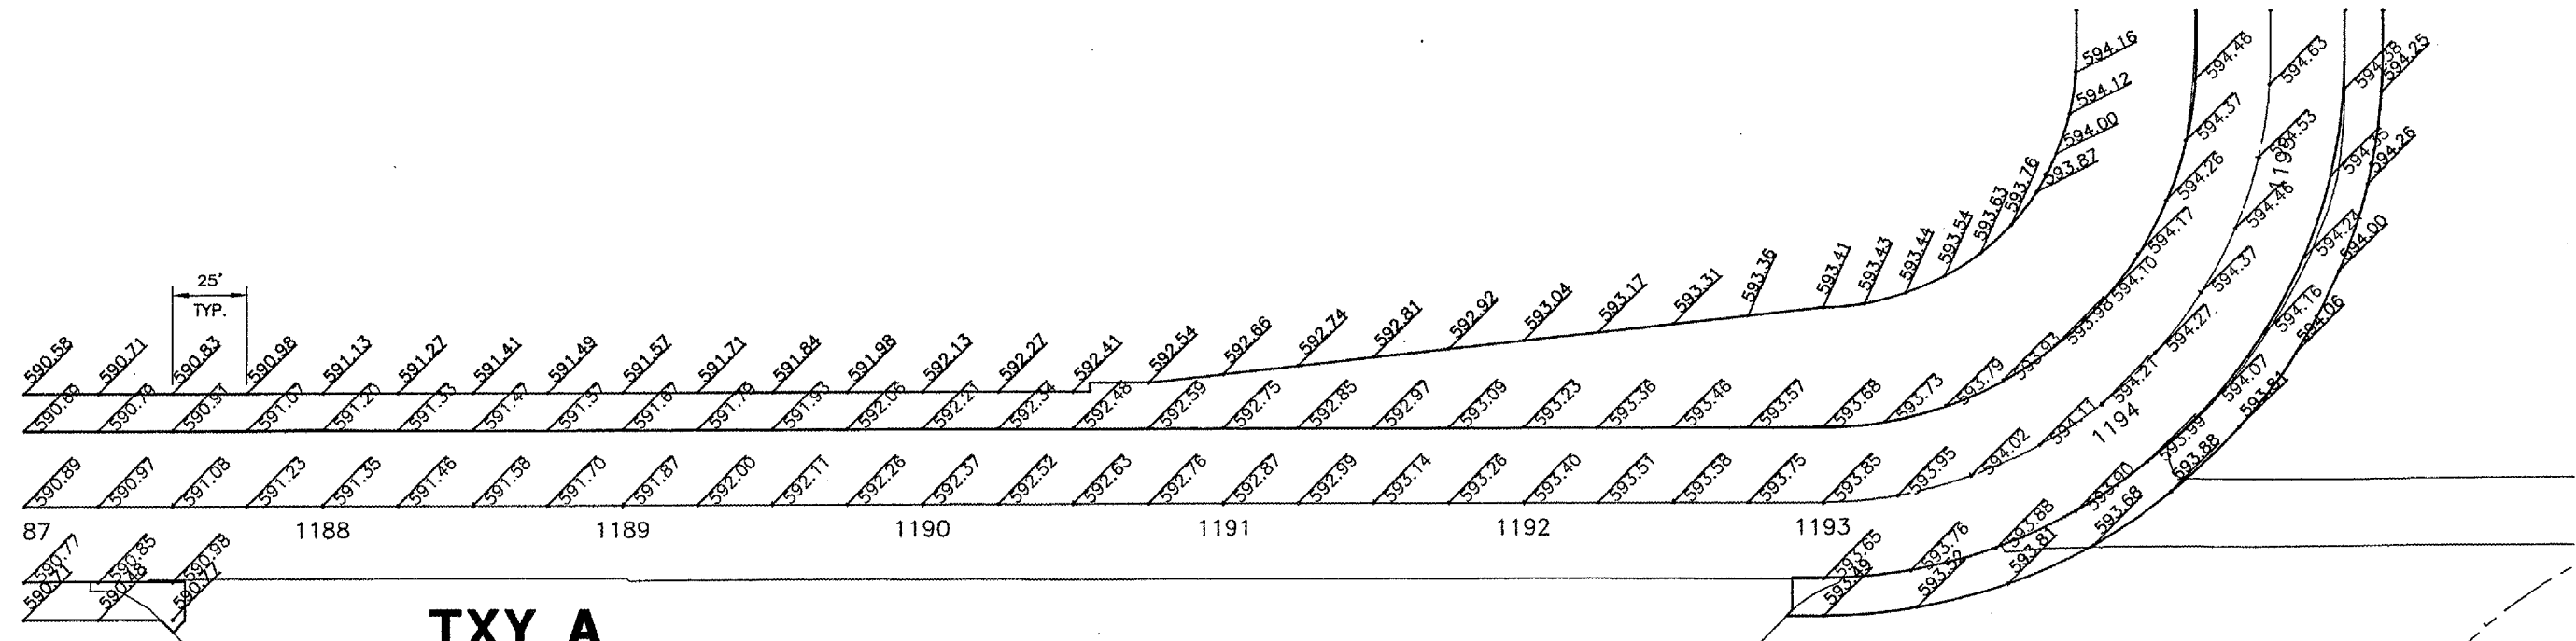

**TXY A**

**ARM/DE-ARM APRON**



**SPRINGFIELD AIRPORT AUTHORITY  
 ABRAHAM LINCOLN CAPITAL AIRPORT  
 SPRINGFIELD, ILLINOIS**

**WIDEN TAXIWAY A - CONSTRUCT PERIMETER ROAD  
 TAXIWAY STAKING PLAN 2**

© copyright CMT, Inc.  
**CMT**  
 CRAWFORD, MURPHY & TILLY, INC.  
 CONSULTING ENGINEERS  
 License No. 184-006813

DESIGN BY:	CBG
DRAWN BY:	DPA
CHECKED BY:	RUN
APPROVED BY:	RUN
DATE:	1/23/06
JOB No:	0503507
IL PROJ. NO.	SPI-3555
AIP PROJ. NO.	3-17-0096-44
SHEET 28 OF 83 SHEETS	