


K:\SpringfieldAp\0503507\Draw\Sheets  
 FILE: 30\_JNTO1.dwg  
 UPDATE BY: Dave Allen  
 PLOT DATE: 2/6/2006 4:33 PM  
 BASE\_PROPCO  
 BASE\_EXISTTOPO  
 KEY  
 t:info  
 BASE\_PROPJOINT

REVISIONS		
NUMBER	BY	DATE

0 1 2  
 THIS BAR IS EQUAL TO 2"  
 AT FULL SCALE (34X22).

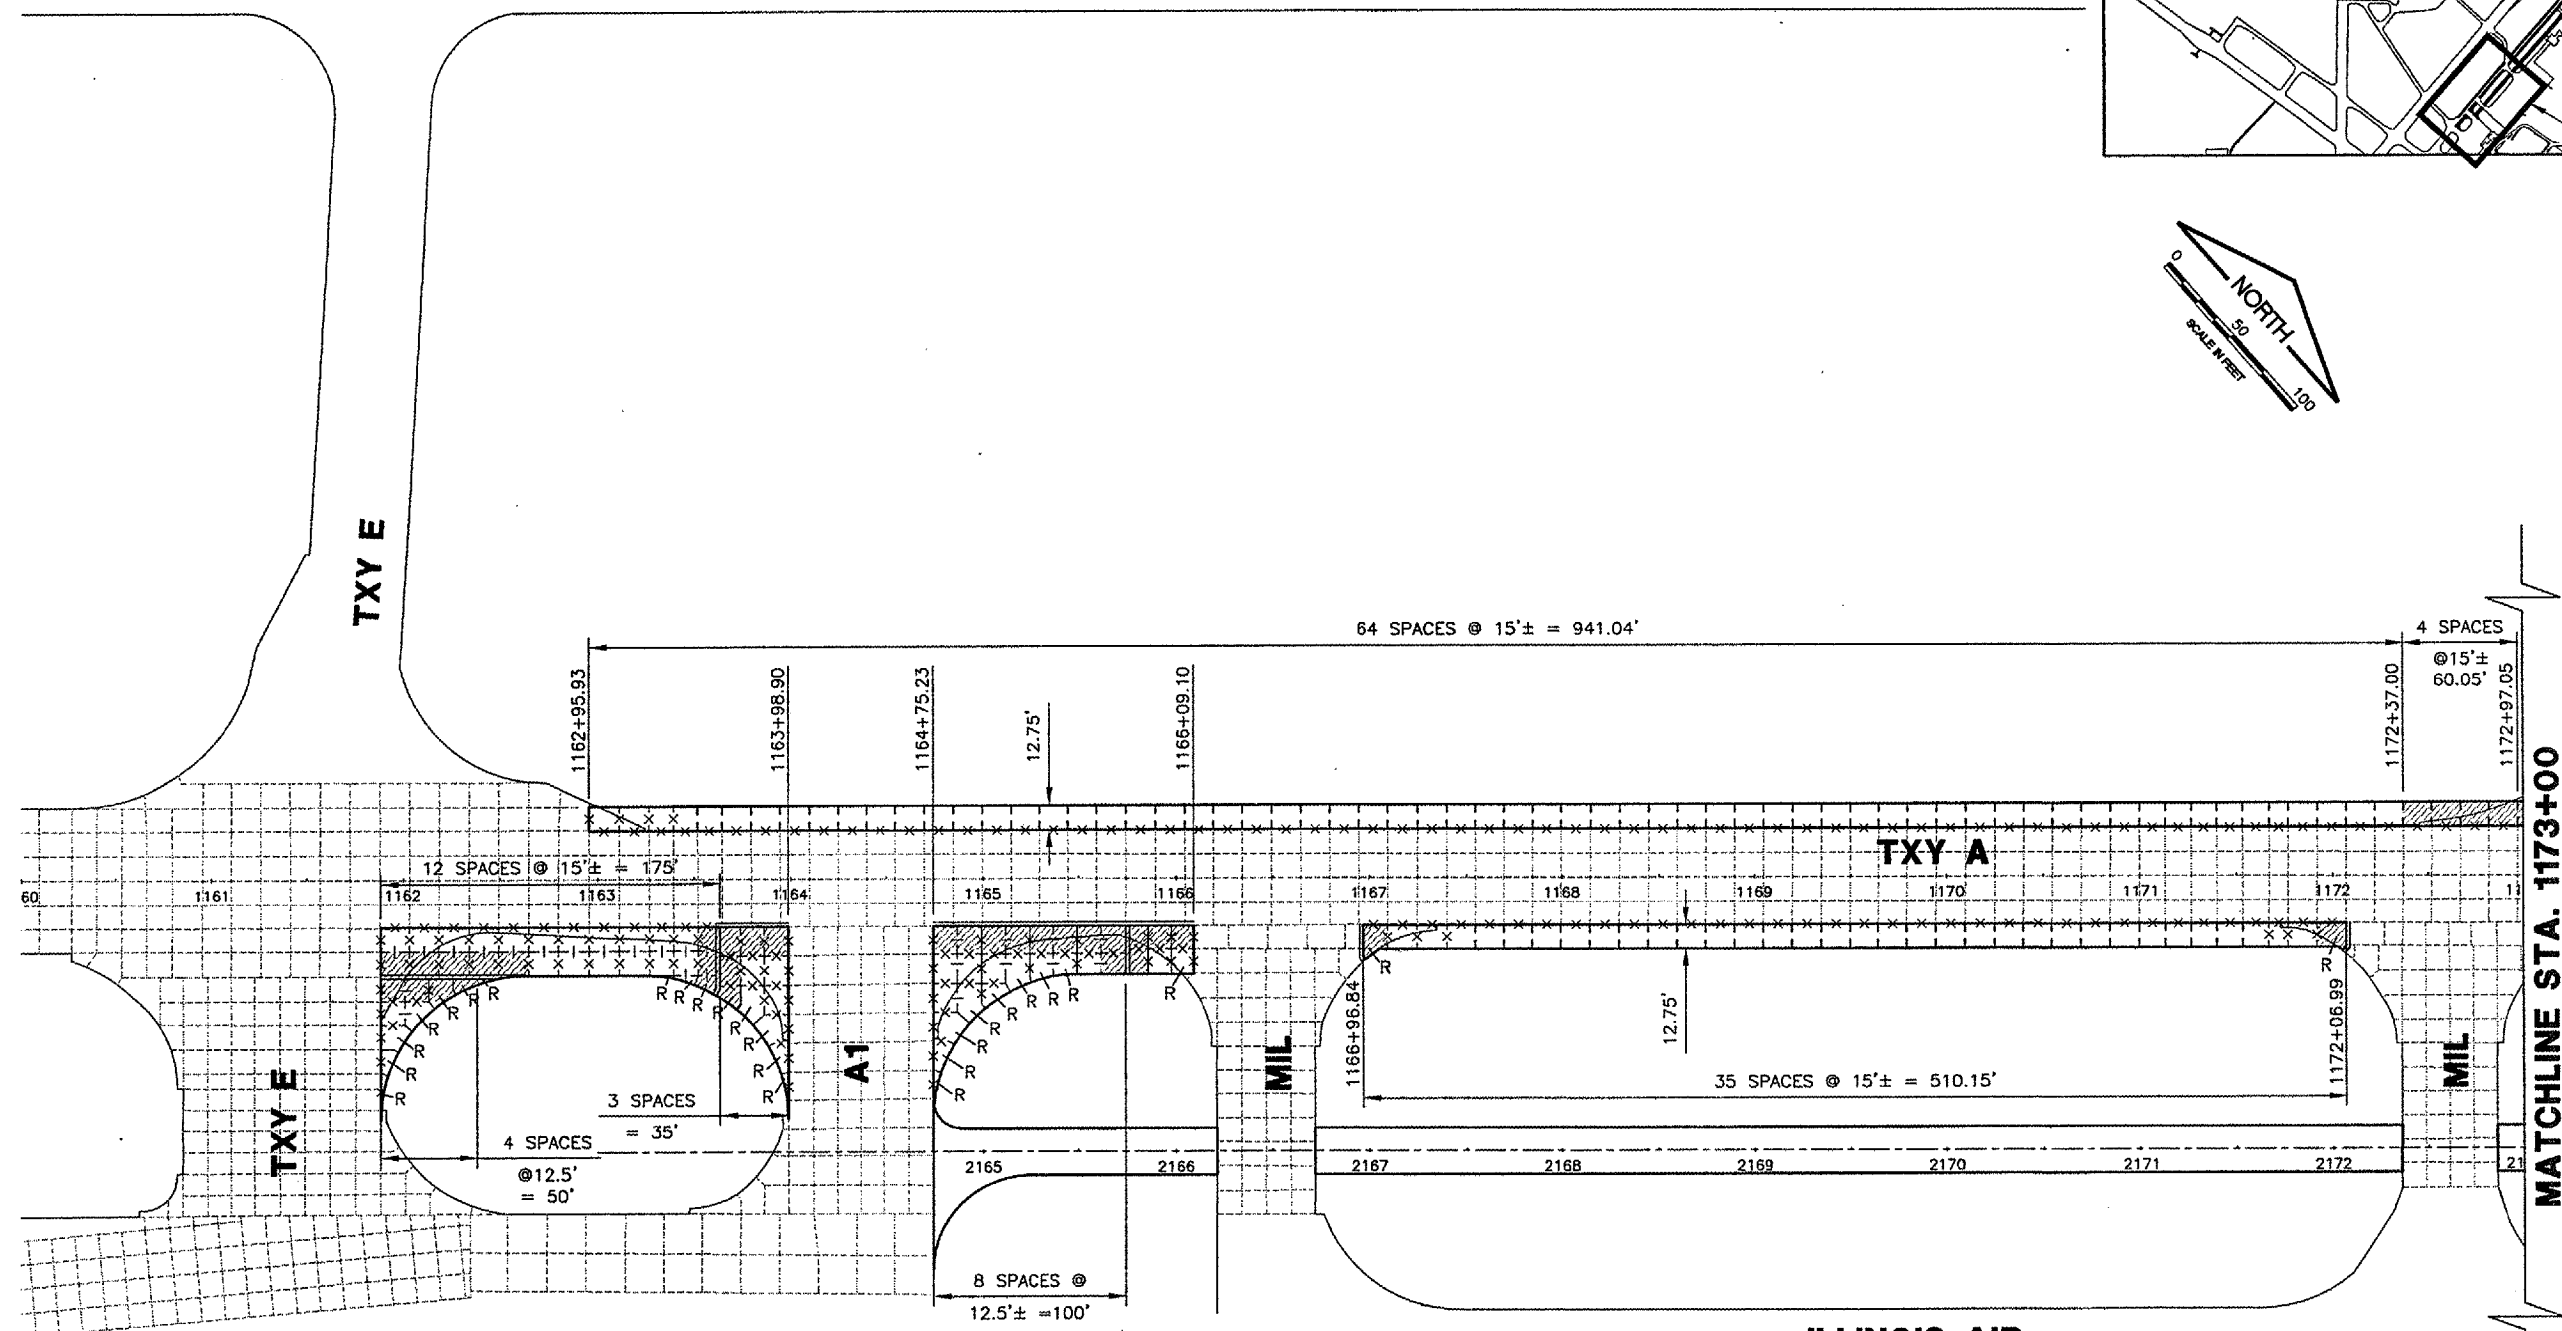

**ILLINOIS AIR  
 NATIONAL  
 GUARD**

**LEGEND**

	TYPE B EXPANSION JOINT
	THICKENED EDGE
	TYPE D (DOWELED)
	TYPE F (DOWELED)
	TYPE G HINGED (TIED)
	TYPE H (DUMMY)
	REINFORCED PANEL
	EXISTING JOINT

**NOTES:**  
 AT LOCATIONS WHERE NEW 13" PCC ABUTS  
 AN EXISTING 10" PCC SURFACE, DOWEL  
 BARS FOR THE NEW TYPE D (DOWELED)  
 CONSTRUCTION JOINT SHALL BE SIZED FOR  
 THE 10" PAVEMENT (T=10")

**SPRINGFIELD AIRPORT AUTHORITY**  
**ABRAHAM LINCOLN CAPITAL AIRPORT**  
**SPRINGFIELD, ILLINOIS**

**WIDEN TAXIWAY A - CONSTRUCT PERIMETER ROAD**  
**JOINTING PLAN 1**

© copyright GMT, Inc.  
  
**GMT**  
 CRAWFORD, MERRY & TLLY, INC.  
 CONSULTING ENGINEERS  
 License No. 184-000618

DESIGN BY:	RLV
DRAWN BY:	DPA
CHECKED BY:	<i>RLV</i>
APPROVED BY:	<i>RLV</i>
DATE:	1/23/06
JOB No:	0503507
IL PROJ. NO.	SPI-3555
AIP PROJ. NO.	3-17-0096-44
SHEET	30 OF 83 SHEETS