


CA002  
 K:\SpringfieldAp\0503507\Draw\Sheets  
 FILE: 46\_MARK01.dwg  
 UPDATE BY: Dave Allen  
 PLOT DATE: 2/7/2006 9:38 AM  
 BASE\_EXISTOPO  
 KEY  
 BASE\_PROPGED  
 tbinfo  
 BASE\_PROPMARK

REVISIONS		
NUMBER	BY	DATE

0 1 2  
 THIS BAR IS EQUAL TO 2"  
 AT FULL SCALE (34X22).

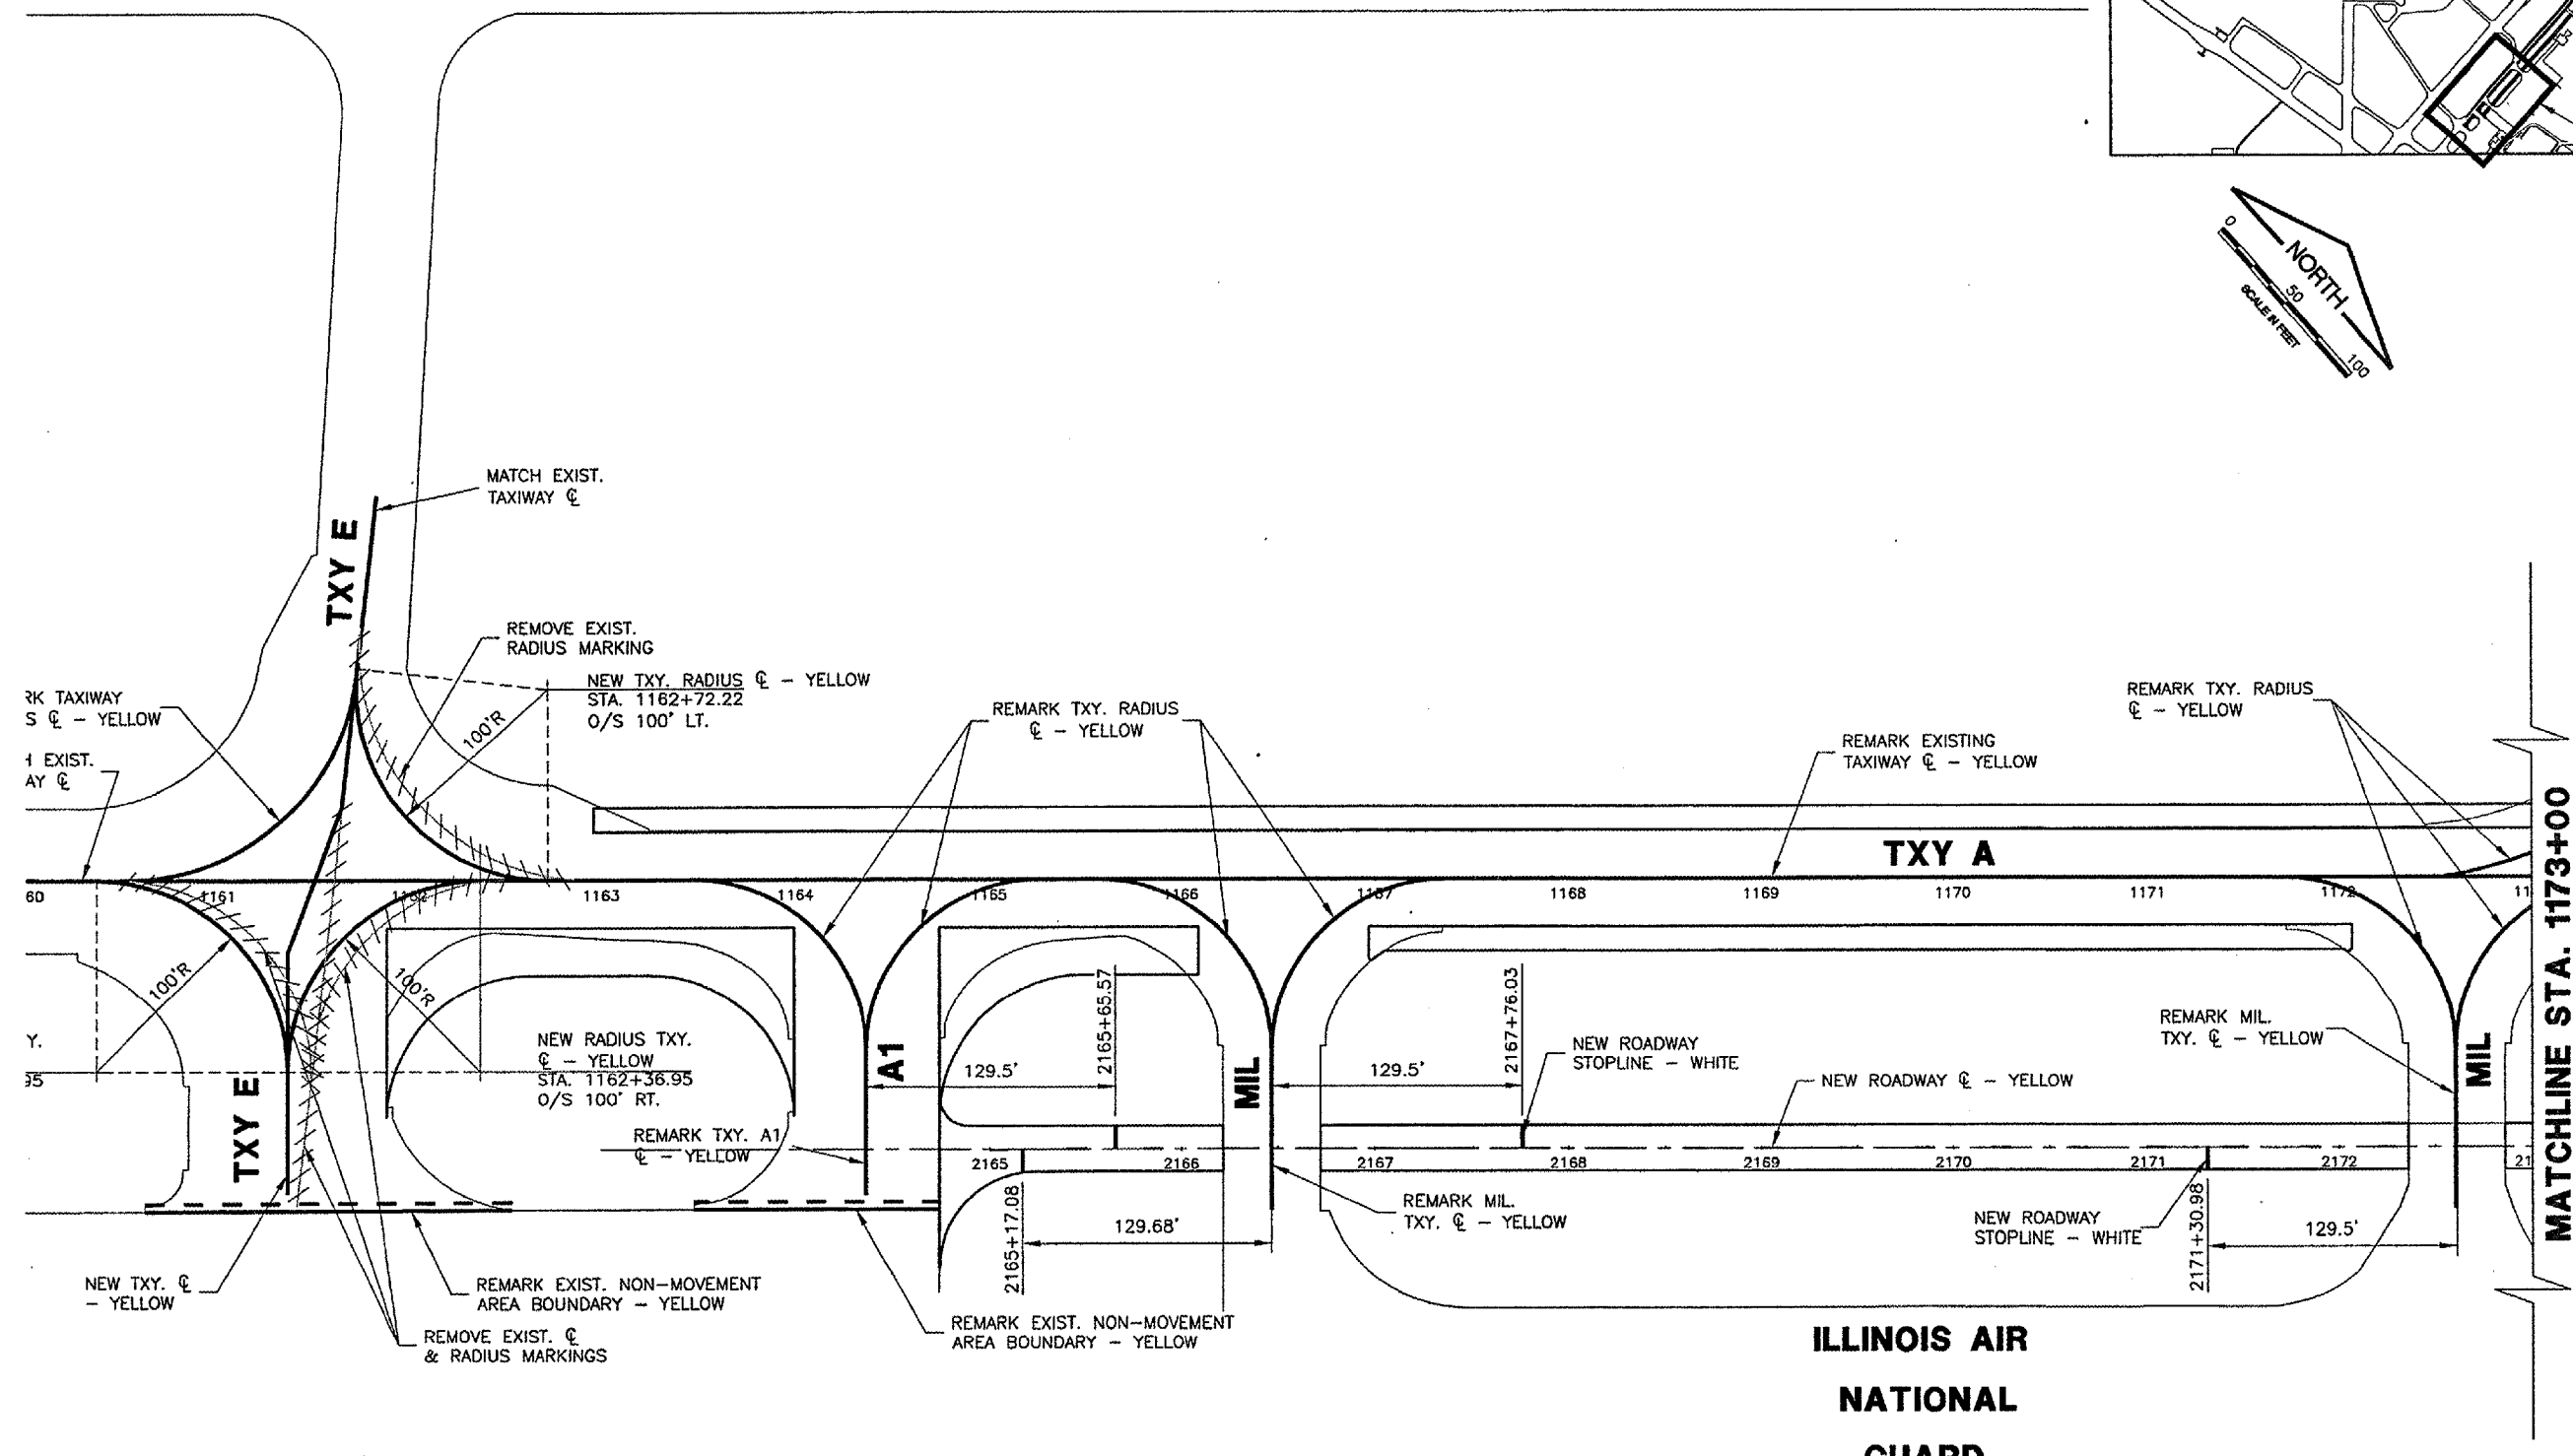

**LEGEND**

	EXISTING PAVEMENT MARKING
	PAVEMENT MARKING REMOVAL
	NEW PAVEMENT MARKING

**ILLINOIS AIR  
 NATIONAL  
 GUARD**

**SPRINGFIELD AIRPORT AUTHORITY**  
**ABRAHAM LINCOLN CAPITAL AIRPORT**  
**SPRINGFIELD, ILLINOIS**

**WIDEN TAXIWAY A - CONSTRUCT PERIMETER ROAD**  
**MARKING PLAN 1**

© Copyright CMT, Inc.  
**CMT**  
 CRAWFORD, MURPHY & TILLY, INC.  
 CONSULTING ENGINEERS  
 License No. 184-000613

DESIGN BY: KLB  
 DRAWN BY: DPA  
 CHECKED BY: *REN*  
 APPROVED BY: *REN*  
 DATE: 1/23/06  
 JOB No: 0503507

IL PROJ. NO. SPI-3555  
 AIP PROJ. NO. 3-17-0096-44