



REVISIONS		
NUMBER	BY	DATE

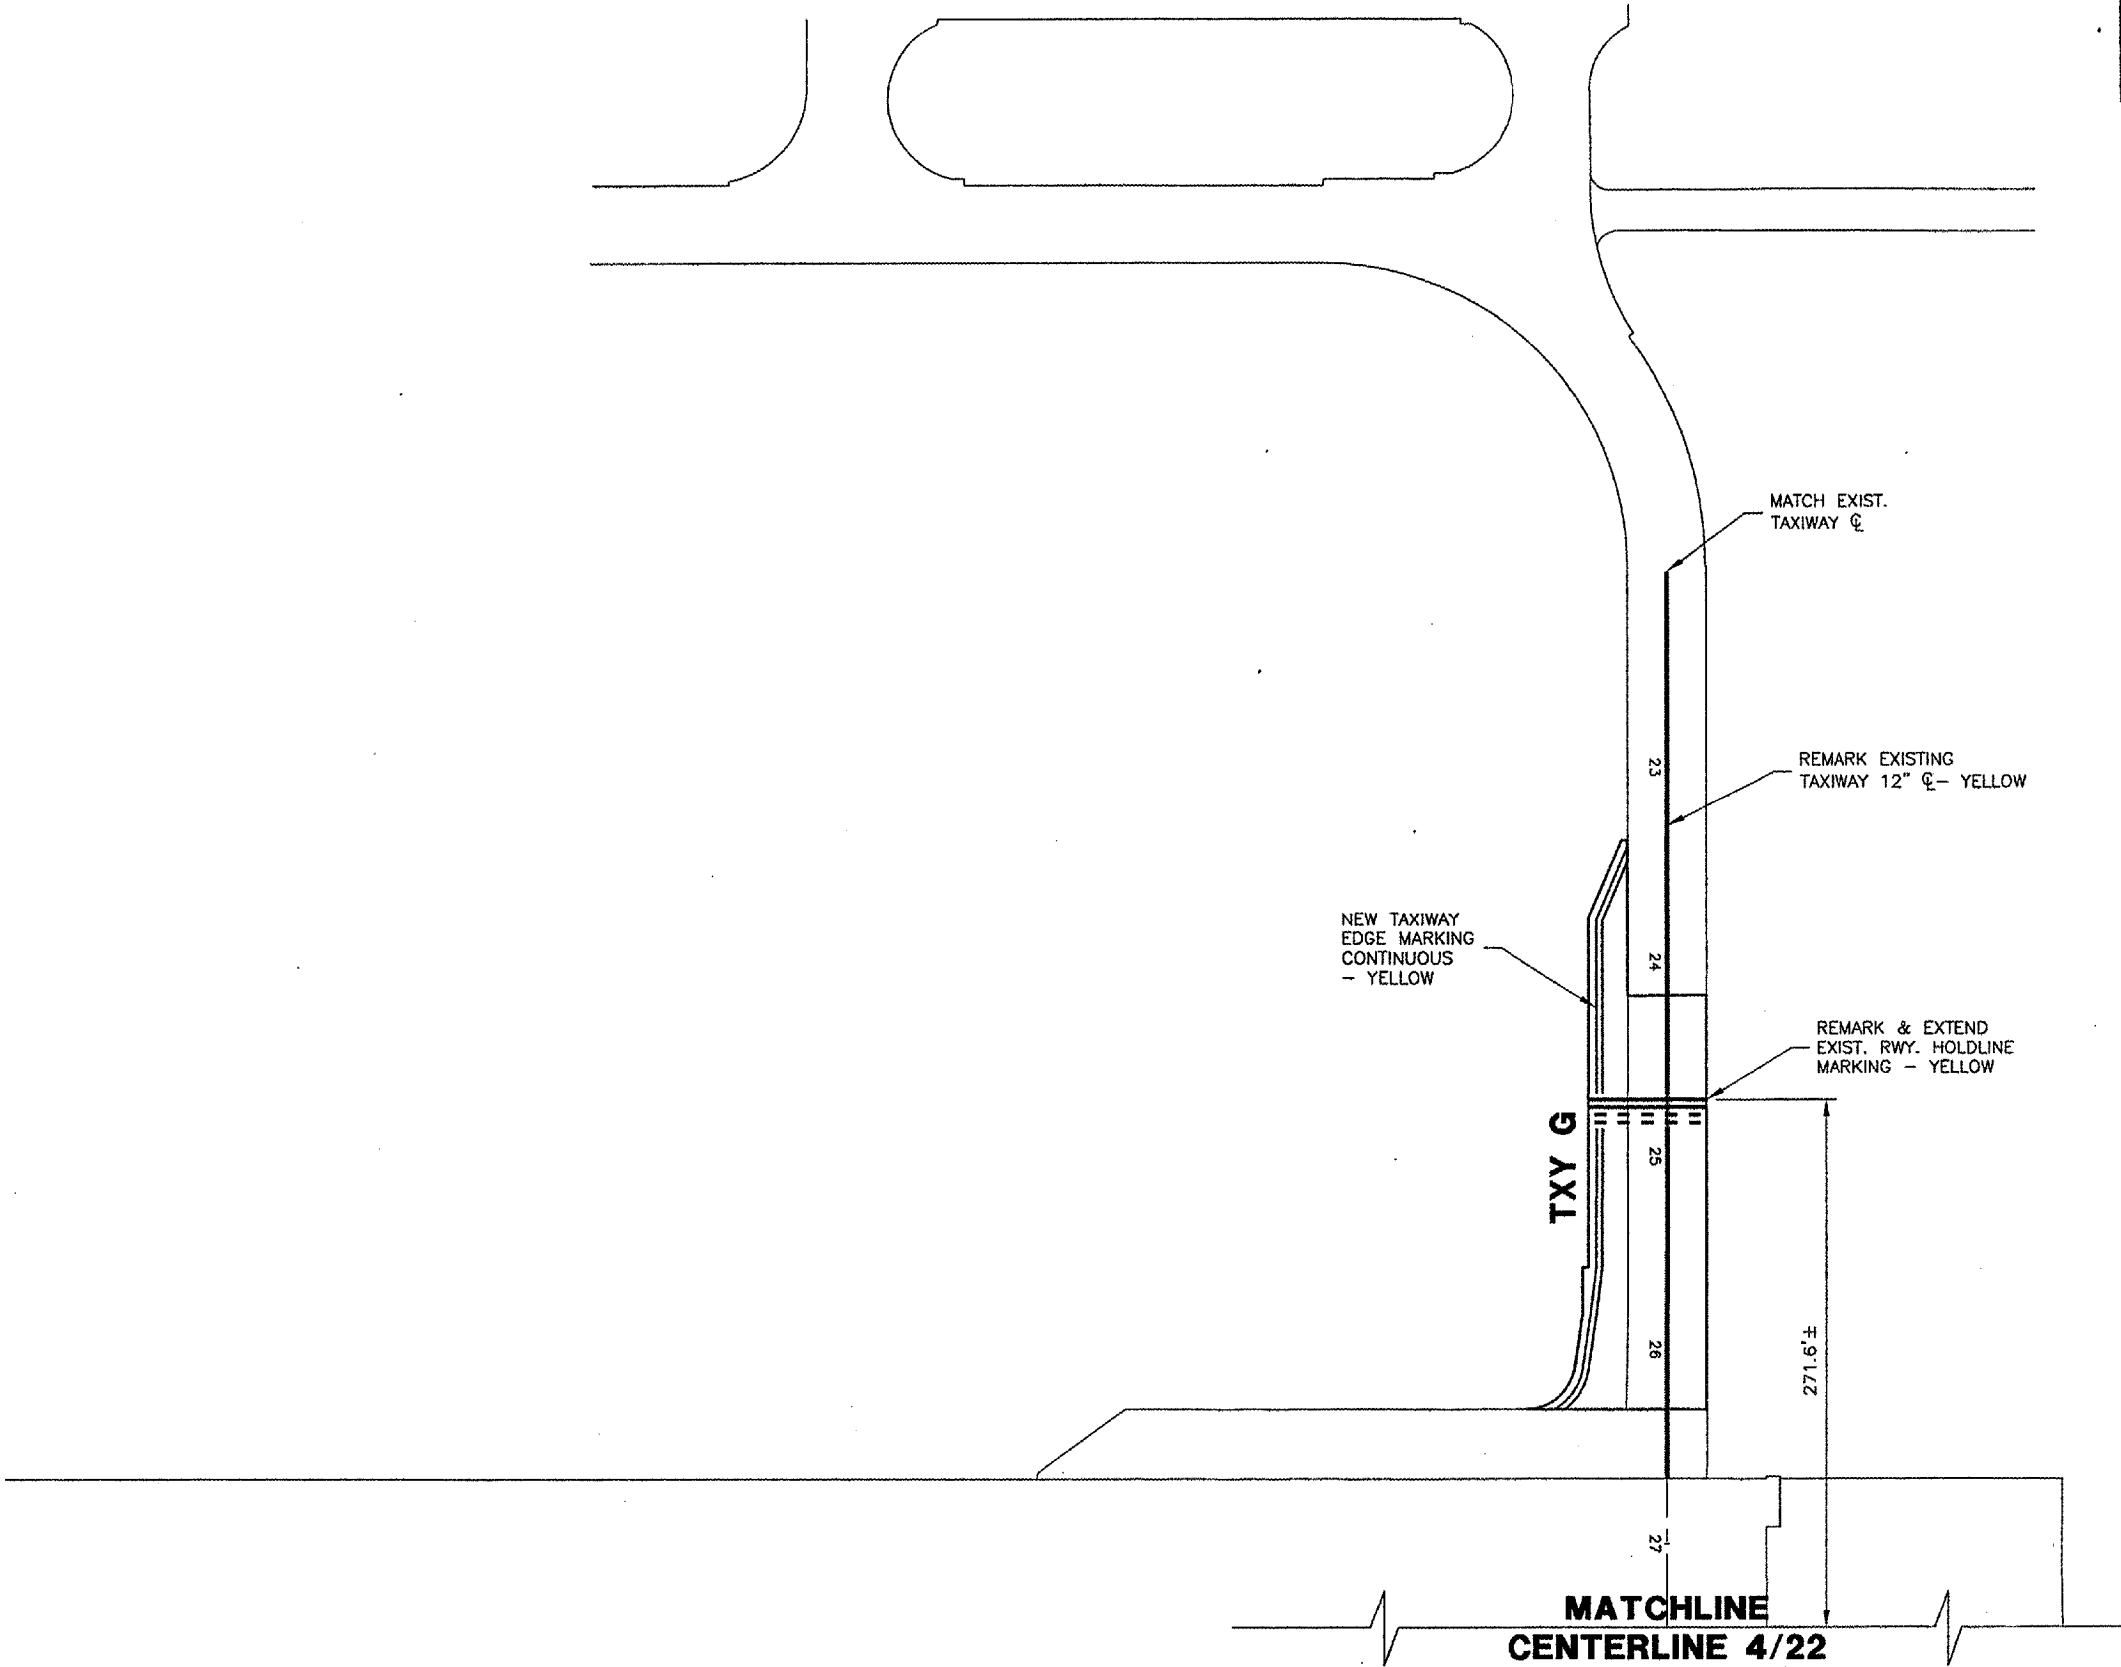

**LEGEND**

	EXISTING PAVEMENT MARKING
	PAVEMENT MARKING REMOVAL
	NEW PAVEMENT MARKING

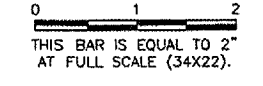

SPRINGFIELD AIRPORT AUTHORITY  
ABRAHAM LINCOLN CAPITAL AIRPORT  
SPRINGFIELD, ILLINOIS

WIDEN TAXIWAY A - CONSTRUCT PERIMETER ROAD  
MARKING PLAN 4

© copyright CMT, Inc.  
**CMT**  
CRAWFORD, MURPHY & TILLY, INC.  
CONSULTING ENGINEERS  
License No. 184-000613

DESIGN BY: KLB  
 DRAWN BY: DPA  
 CHECKED BY: RW  
 APPROVED BY: RW  
 DATE: 1/23/06  
 JOB No: 0503507