



NOTES

- SIGN SCHEDULE IS SUBJECT TO FAA APPROVAL OF THE SIGNAGE PLAN.
- CHANGES TO NEW LEGENDS MAY OCCUR SUBJECT TO 1 ABOVE.
- CONTRACTOR SHALL SUBMIT SHOP DRAWINGS WITH NEW LEGENDS FOR APPROVAL PRIOR TO STARTING MANUFACTURE.
- EXISTING SIGNS ARE LUMACURVE.
- NEW SIGNS SHALL BE LUMACURVE TO MATCH EXISTING.

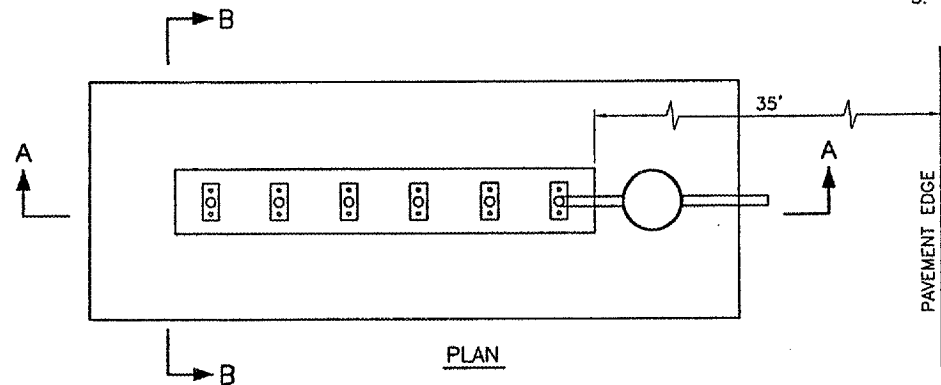


NEW AIRFIELD SIGN, ACTUAL DIMENSIONS, BOLT PATTERN AND CONNECTIONS PER THE MANUFACTURER. TO ACCOMMODATE NEW LEGENDS.

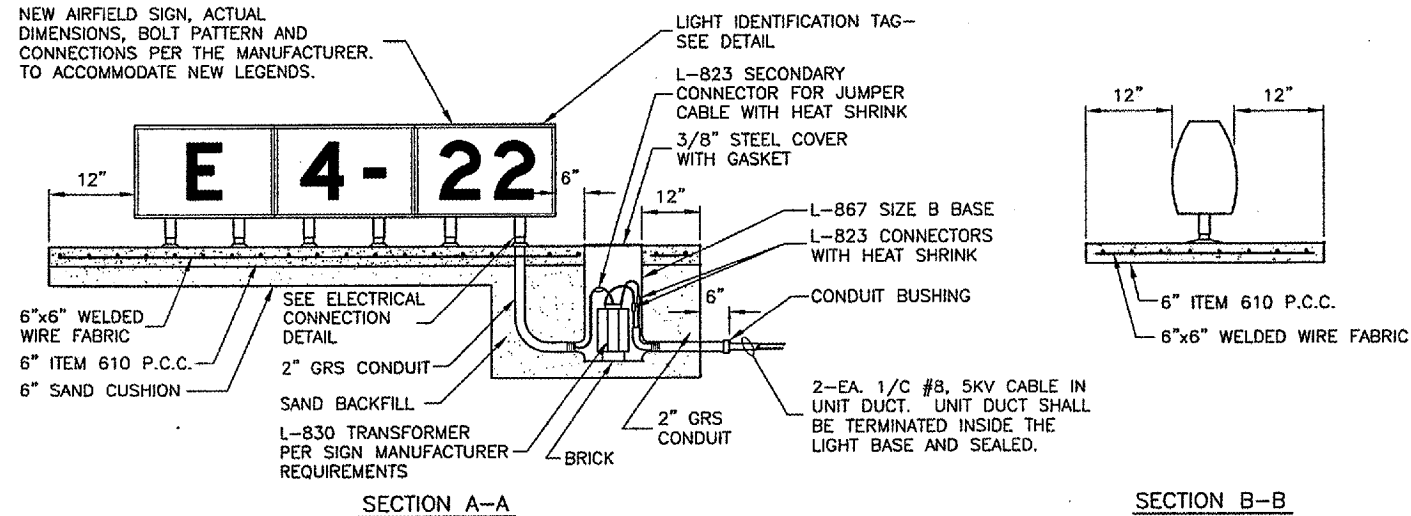

L-858 AIRFIELD SIGN DETAILS  
 N.T.S.

NOTES

- TRANSFORMER WATTAGE SHALL BE AS REQUIRED BY SIGN MANUFACTURER.
- SIGN LEGEND SHALL BE AS SHOWN IN THE PLANS.
- SIGNS SHALL BE SIZE 2, STYLE 2, CLASS 2.

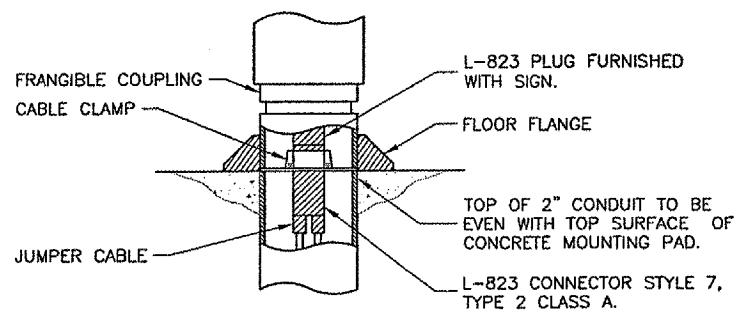


ELECTRICAL CONNECTION DETAIL  
 N.T.S.

SIGN SCHEDULE

SIGN NO.	SIDE	NEW SIGN LEGEND	WHITE LEGEND WITH BLACK OUTLINE ON RED BACKGROUND	BLACK LEGEND ON YELLOW BACKGROUND	YELLOW LEGEND ON BLACK BACKGROUND	NUMBER OF NEW CHARACTERS	NEW FACES	NOTES
1	NE SW	E →		E →		2	1	REPLACE EXISTING FACES
2	NW SE	E 4-22	4-22		E	5	2	REPLACE EXISTING FACES
3	NE SW	← E A E → A		← E E →	A	5		NEW SIGN
4	NE SW	A A1 →		A1 →	A	4		NEW SIGN
5	NW SE	A1 ← A →		← A →	A1	5		NEW SIGN
6	NE SW	← A1 A ↑ 22		← A1 ↑ 22	A	4		NEW SIGN
7	NE SW	MIL →		MIL →		4		NEW SIGN
8	SW NE	← MIL		← MIL		4		NEW SIGN
9	NE SW	MIL →		MIL →		4		NEW SIGN
10	NE SW	↖ F A A		↖ F A	A	3		NEW SIGN
11	NE SW	F →		F →		2	1	REPLACE EXISTING FACES
12	SW NE	← F		← F		2	1	REPLACE EXISTING FACES
13	N S	MIL ↑ FBO ↑			MIL ↑ FBO ↑	4	2	REPLACE EXISTING FACES
14	N S	F ↙ A ↗ F		↙ A ↗ F	F	4		NEW SIGN
15	SW NE	← MIL		← MIL		4		NEW SIGN
16	NE SW	A 22 ↑ F ↘		F ↘ 22 ↑	A	3		NEW SIGN
17	N S	⊖		⊖		1	1	REPLACE EXISTING FACES
18								NOT USED
19	N S	ILS	ILS			3		NEW SIGN
20	NW SE	A 4-22	4-22		A	5		NEW SIGN
21	NE SW	A →		A →		2		NEW SIGN
22	NE SW	← G		← G		2		NEW SIGN
23	NW SE	22 ↑ IDA ↑		22 ↑ IDA ↑		4	2	REPLACE EXISTING FACES
24	NW SE	G ↑ G →		G ↑ G →		4	1	REPLACE EXISTING FACES
25	NE SW	FBO ↑ ← IDA		FBO ↑ ← IDA		4	2	REPLACE EXISTING FACES
26	NW SE	G 22-4	22-4		G	5		NEW SIGN
27	NW SE	E 22-4 18 ↑	22-4		E	5	2	REPLACE EXISTING FACES
28	NW SE	F ← G →		← G →	F	4	2	REPLACE EXISTING FACES
29	NE SW	← F		← F		2	1	REPLACE EXISTING FACES
30	NE SW	F →		F →		2	1	REPLACE EXISTING FACES

REVISIONS

NUMBER	BY	DATE

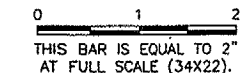

SPRINGFIELD AIRPORT AUTHORITY  
 ABRAHAM LINCOLN CAPITAL AIRPORT  
 SPRINGFIELD, ILLINOIS

WIDEN TAXIWAY A - CONSTRUCT PERIMETER ROAD  
 AIRFIELD SIGNAGE DETAIL

© copyright CMT, Inc.  
 CMT  
 CRAWFORD, MURPHY & TILLY, INC.  
 CONSULTING ENGINEERS  
 License No. 04-000618

DESIGN BY: KLB  
 DRAWN BY: DPA  
 CHECKED BY: *PCW*  
 APPROVED BY: *PCW*  
 DATE: 1/23/06  
 JOB No: 0503507  
 IL PROJ. NO. SPI-3555  
 AIP PROJ. NO. 3-17-0098-44  
 SHEET 60 OF 83 SHEETS