
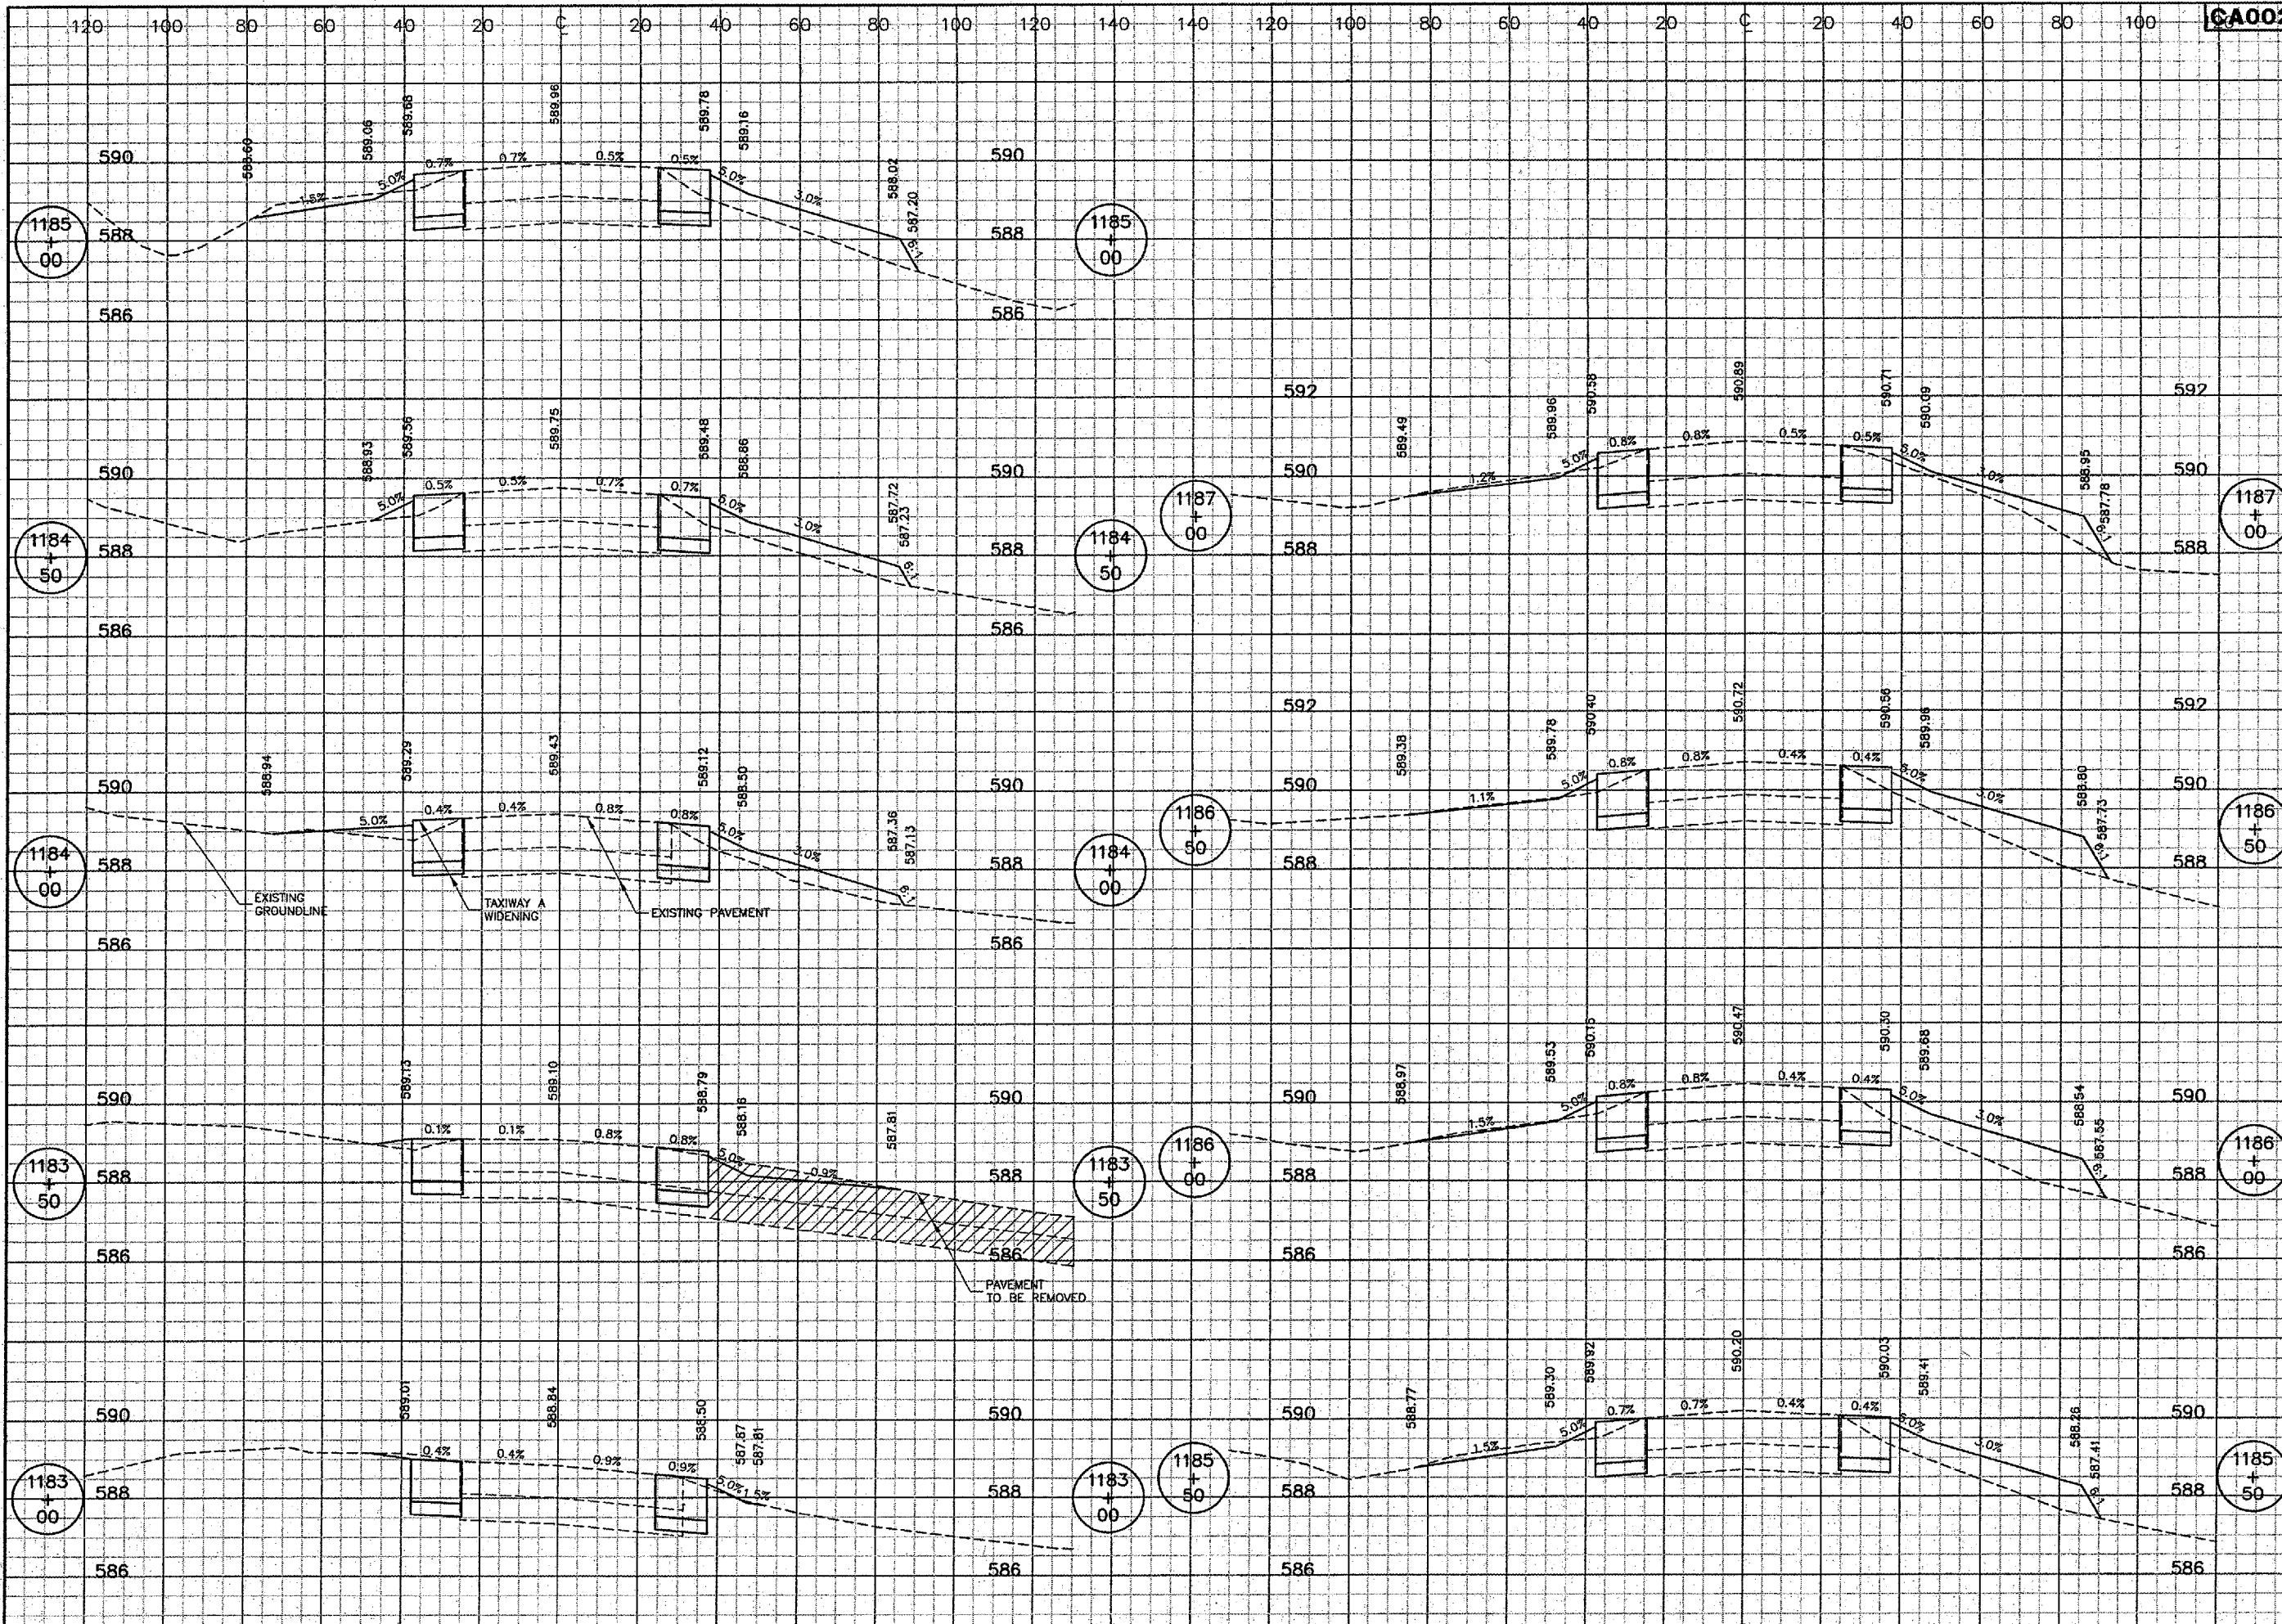


REVISIONS		
NUMBER	BY	DATE

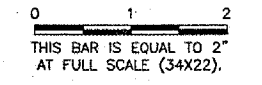

SPRINGFIELD AIRPORT AUTHORITY
ABRAHAM LINCOLN CAPITAL AIRPORT
SPRINGFIELD, ILLINOIS

WIDEN TAXIWAY A - CONSTRUCT PERIMETER ROAD
TAXIWAY A CROSS SECTIONS 5
STA. 1183+00 TO STA. 1187+00

© Copyright CMT, Inc.
CMT
CRAWFORD, MURPHY & TULLY, INC.
CONSULTING ENGINEERS
License No. 184-000613



DESIGN BY:	CBG
DRAWN BY:	DPA
CHECKED BY:	RW
APPROVED BY:	RW
DATE:	1/23/06
JOB No:	0503507
IL. PROJ. NO. SPI-3555	
AIP PROJ. NO. 3-17-0096-44	
SHEET 71 OF 83 SHEETS	