
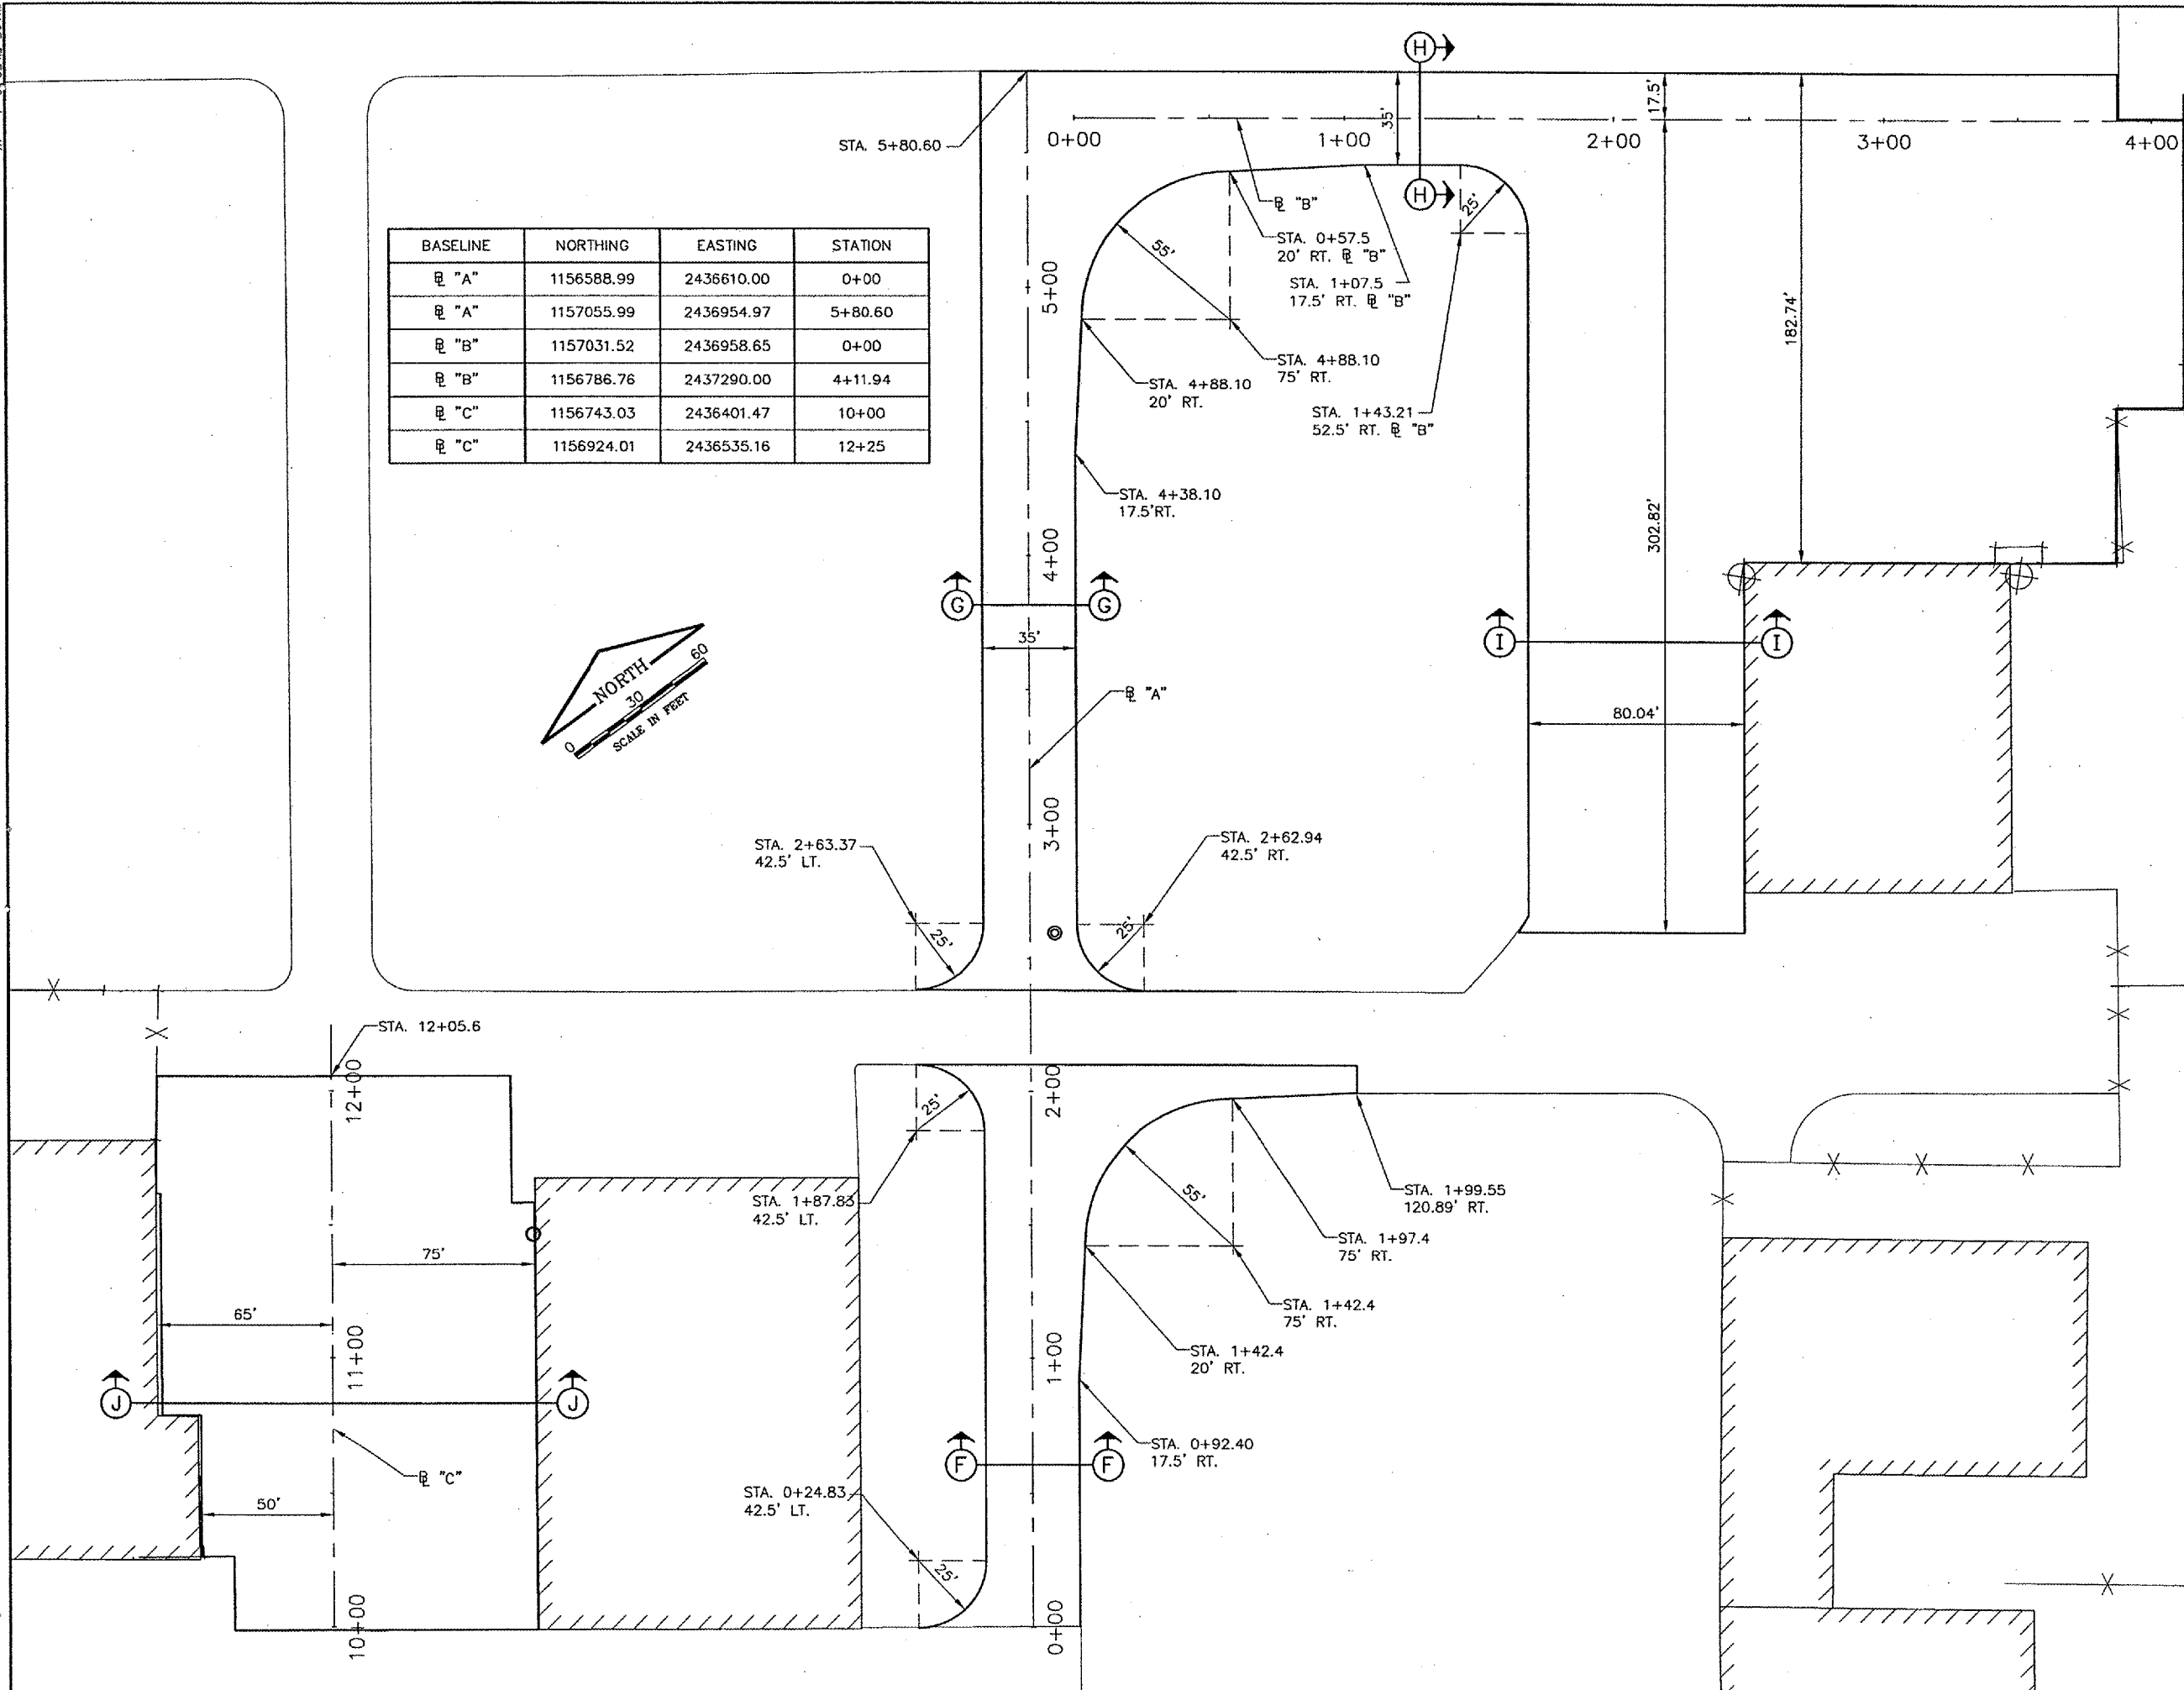


IMAGE FILES: S:\proj\0403510\Draw\Sheets\1105

CA001

FILE: 12_PROPGE0.dwg
LAYOUT: Layout1
UPDATE BY: egroth
SURVEY BOOK #
DATE: Fri 1/20/06 3:07pm
XREF DWG: C:\info.dwg
Utis9B.dwg
CapitolBase.dwg
SEQuadBase.DWG

BASELINE	NORTHING	EASTING	STATION
℄ "A"	1156588.99	2436610.00	0+00
℄ "A"	1157055.99	2436954.97	5+80.60
℄ "B"	1157031.52	2436958.65	0+00
℄ "B"	1156786.76	2437290.00	4+11.94
℄ "C"	1156743.03	2436401.47	10+00
℄ "C"	1156924.01	2436535.16	12+25

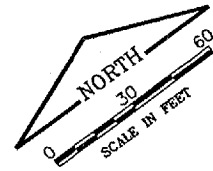

REVISIONS		
NUMBER	BY	DATE

0 1 2
THIS BAR IS EQUAL TO 2'
AT FULL SCALE (34X22).

SPRINGFIELD AIRPORT AUTHORITY
ABRAHAM LINCOLN CAPITAL AIRPORT
SPRINGFIELD, ILLINOIS

REHABILITATE SOUTHEAST QUADRANT HANGAR PAVEMENTS

NEW PAVEMENT GEOMETRY

© Copyright CMT, Inc.

CMT
CRAWFORD, MURPHY & TILLY, INC.
CONSULTING ENGINEERS
License No. 194-000613

DESIGN BY: CBG
DRAWN BY: CMT
CHECKED BY: **CBG**
APPROVED BY: **RLN**
DATE: 01/27/2006
JOB No: 04035-10-00

ILLINOIS PROJECT SPI-3346
SHEET 12 OF 20 SHEETS