


- LEGEND:**
- STONE DUMPED RIPRAP, CLASS A3
  - TOPSOIL FURNISH AND PLACE, 6" SEEDING, MULCHING, AND FERTILIZING
  - AGGREGATE SHOULDERS, TYPE A 4"
  - PAVEMENT REPLACEMENT

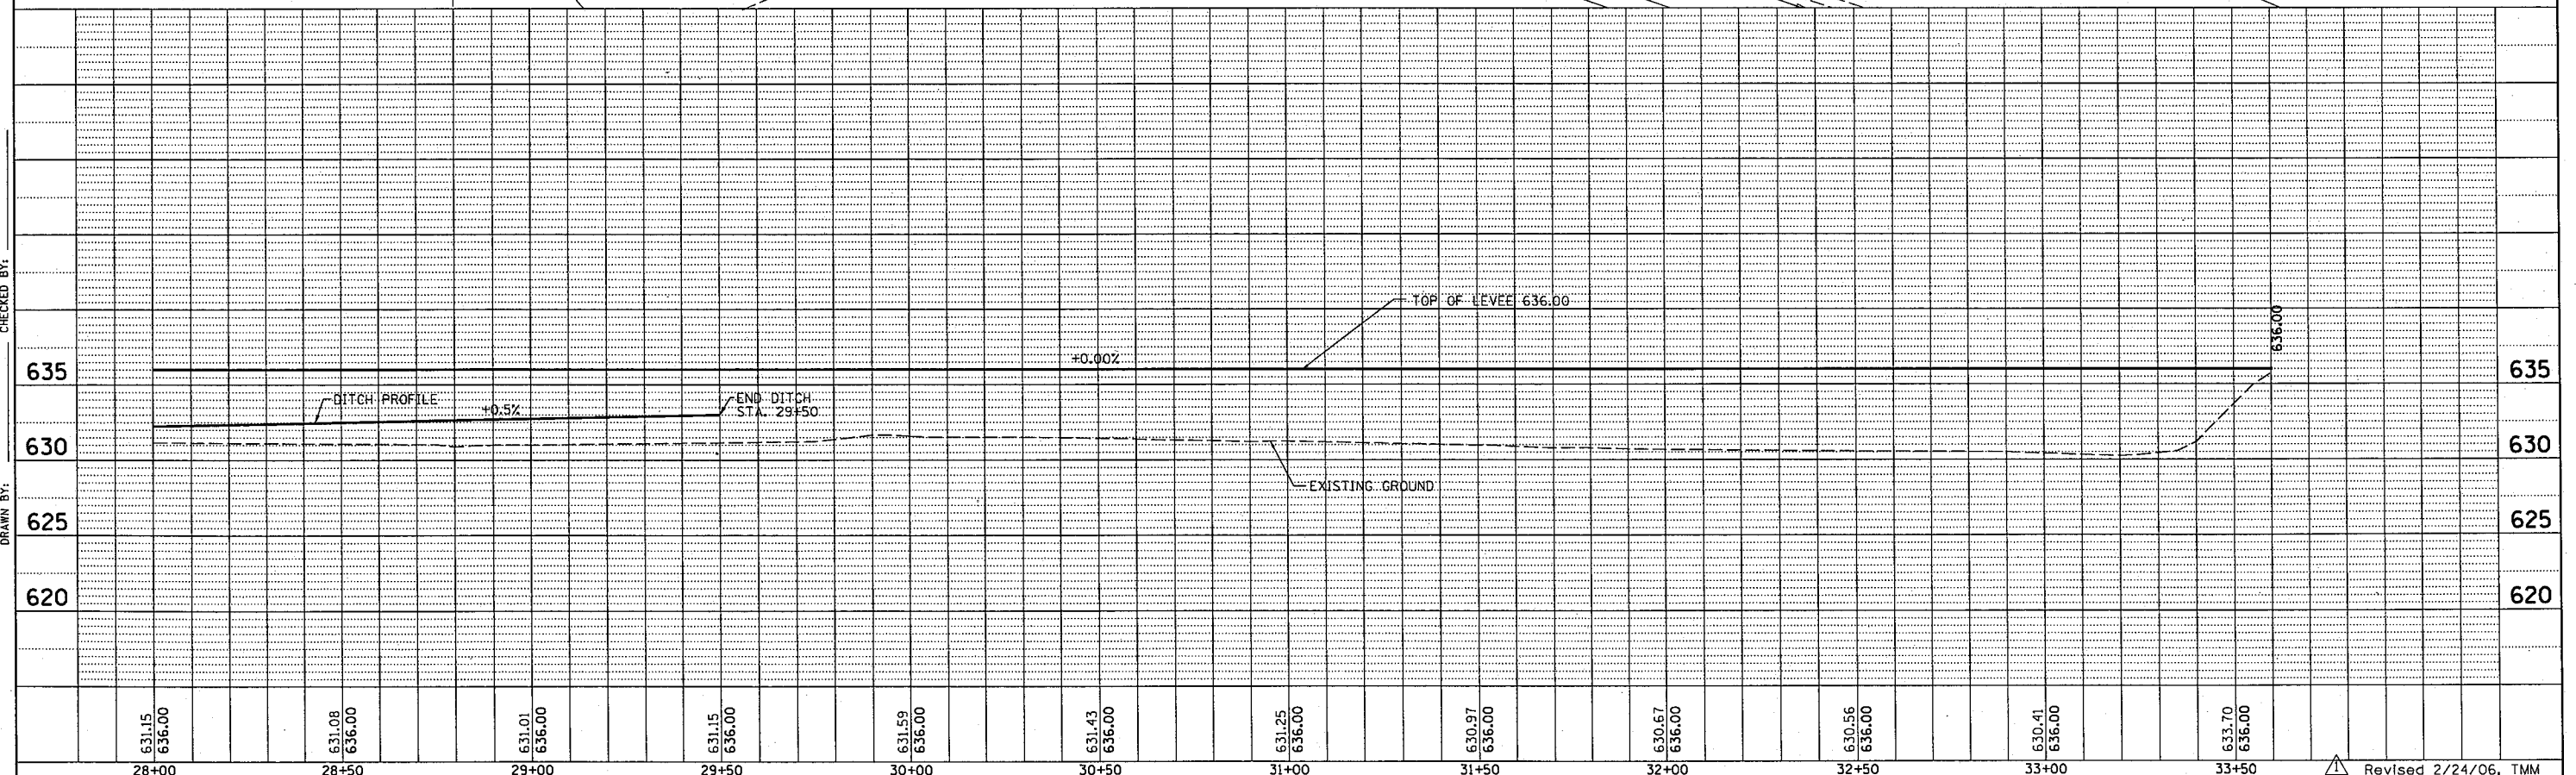

Revised 2/24/06, TMM

02/24/2006 08:46:20 AM D:\Dwr\Proj\p\Projects\Rand Park Phase III\FR160\CTE Final Submittal\FINAL IDNR Submittal\01-31-06 Drawings\Civil\sh\02CPP-10.SHT