


TYPICAL SECTION
STA. 29+00 TO STA. 33+00

LEGEND

- ① FLOODWALL
- ② STEEL SHEET PILE RETAINING WALL
- ③ M-2.12 CURB AND GUTTER
- ④ 4" WHITE THERMOPLASTIC PAVEMENT MARKING
- ⑤ 4" YELLOW THERMOPLASTIC PAVEMENT MARKING
- ⑥ 24" HANDRAIL
- ⑦ 54" HANDRAIL
- ⑧ 6" TOPSOIL AND SEED
- ⑨ STONE DUMPED RIPRAP, CLASS A3 (12" MIN THICKNESS)
- ⑩ 5" PCC SIDEWALK
- ⑪ 6" PCC BIKE TRAIL
- ⑫ 4" SUBBASE GRANULAR MATERIAL, TYPE B
- ⑬ 2" BITUMINOUS CONCRETE SURFACE COURSE
- ⑭ 2 1/4" BITUMINOUS CONCRETE BINDER COURSE
- ⑮ 5" BITUMINOUS BASE COURSE
- ⑯ 6" SUBBASE GRANULAR MATERIAL, TYPE B
- ⑰ PAVEMENT REPLACEMENT
- ⑱ EARTH EXCAVATION
- ⑲ 48" EXPLORATION TRENCH
- ⑳ LEVEE EMBANKMENT
- ㉑ STEEL PLATE BEAM GUARDRAIL, TYPE A (SPECIAL)
- ㉒ 4" WHITE POLYUREA PAVEMENT MARKING
- ㉓ 4" DOUBLE YELLOW POLYUREA PAVEMENT MARKING
- ㉔ 6" PIPE UNDERDRAIN
- ㉕ 4" AGGREGATE SHOULDER
- ㉖ STEEL PLATE BEAM GUARDRAIL, TYPE A
- ㉗ 12" RCP STORM SEWER, TYPE 2, CLASS III

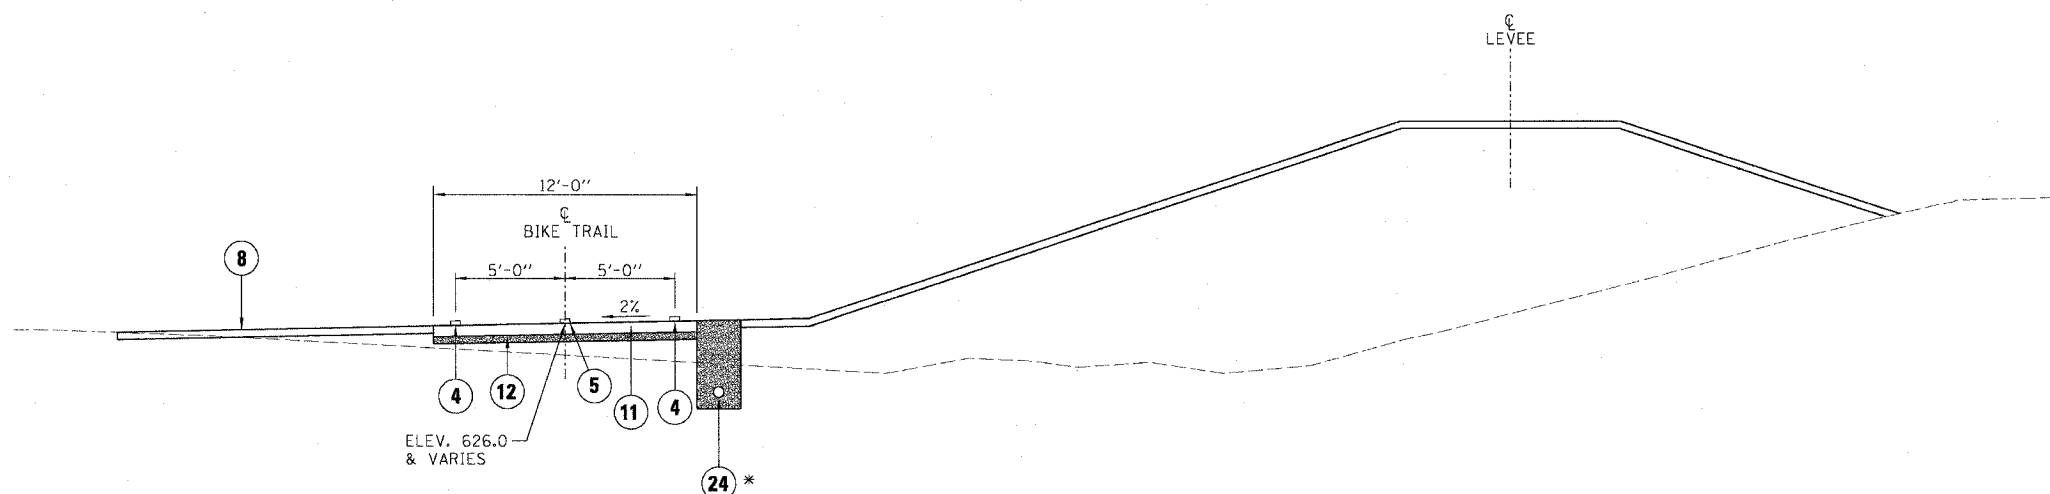

TYPICAL SECTION
STA. 33+00 TO STA. 40+00.18

* STA. 34+00 TO STA. 37+50
 ** PER IDOT STANDARD ART. 281.04 (d),
 MINIMUM 12" THICKNESS PLACED ON FILTER FABRIC,
 NO ADDITIONAL COMPENSATION WILL BE MADE FOR THE
 INCREASED THICKNESS OF THE STONE DUMPED RIP RAP,
 CLASS A-3 AT THE LOCATION OF THE TOE TRENCH.

DESIGNED BY: _____
 CHECKED BY: _____
 DRAWN BY: _____

01/30/2006 10:01:28 AM P:\P60003332\General\Shft\02g07.shd