


PLAN

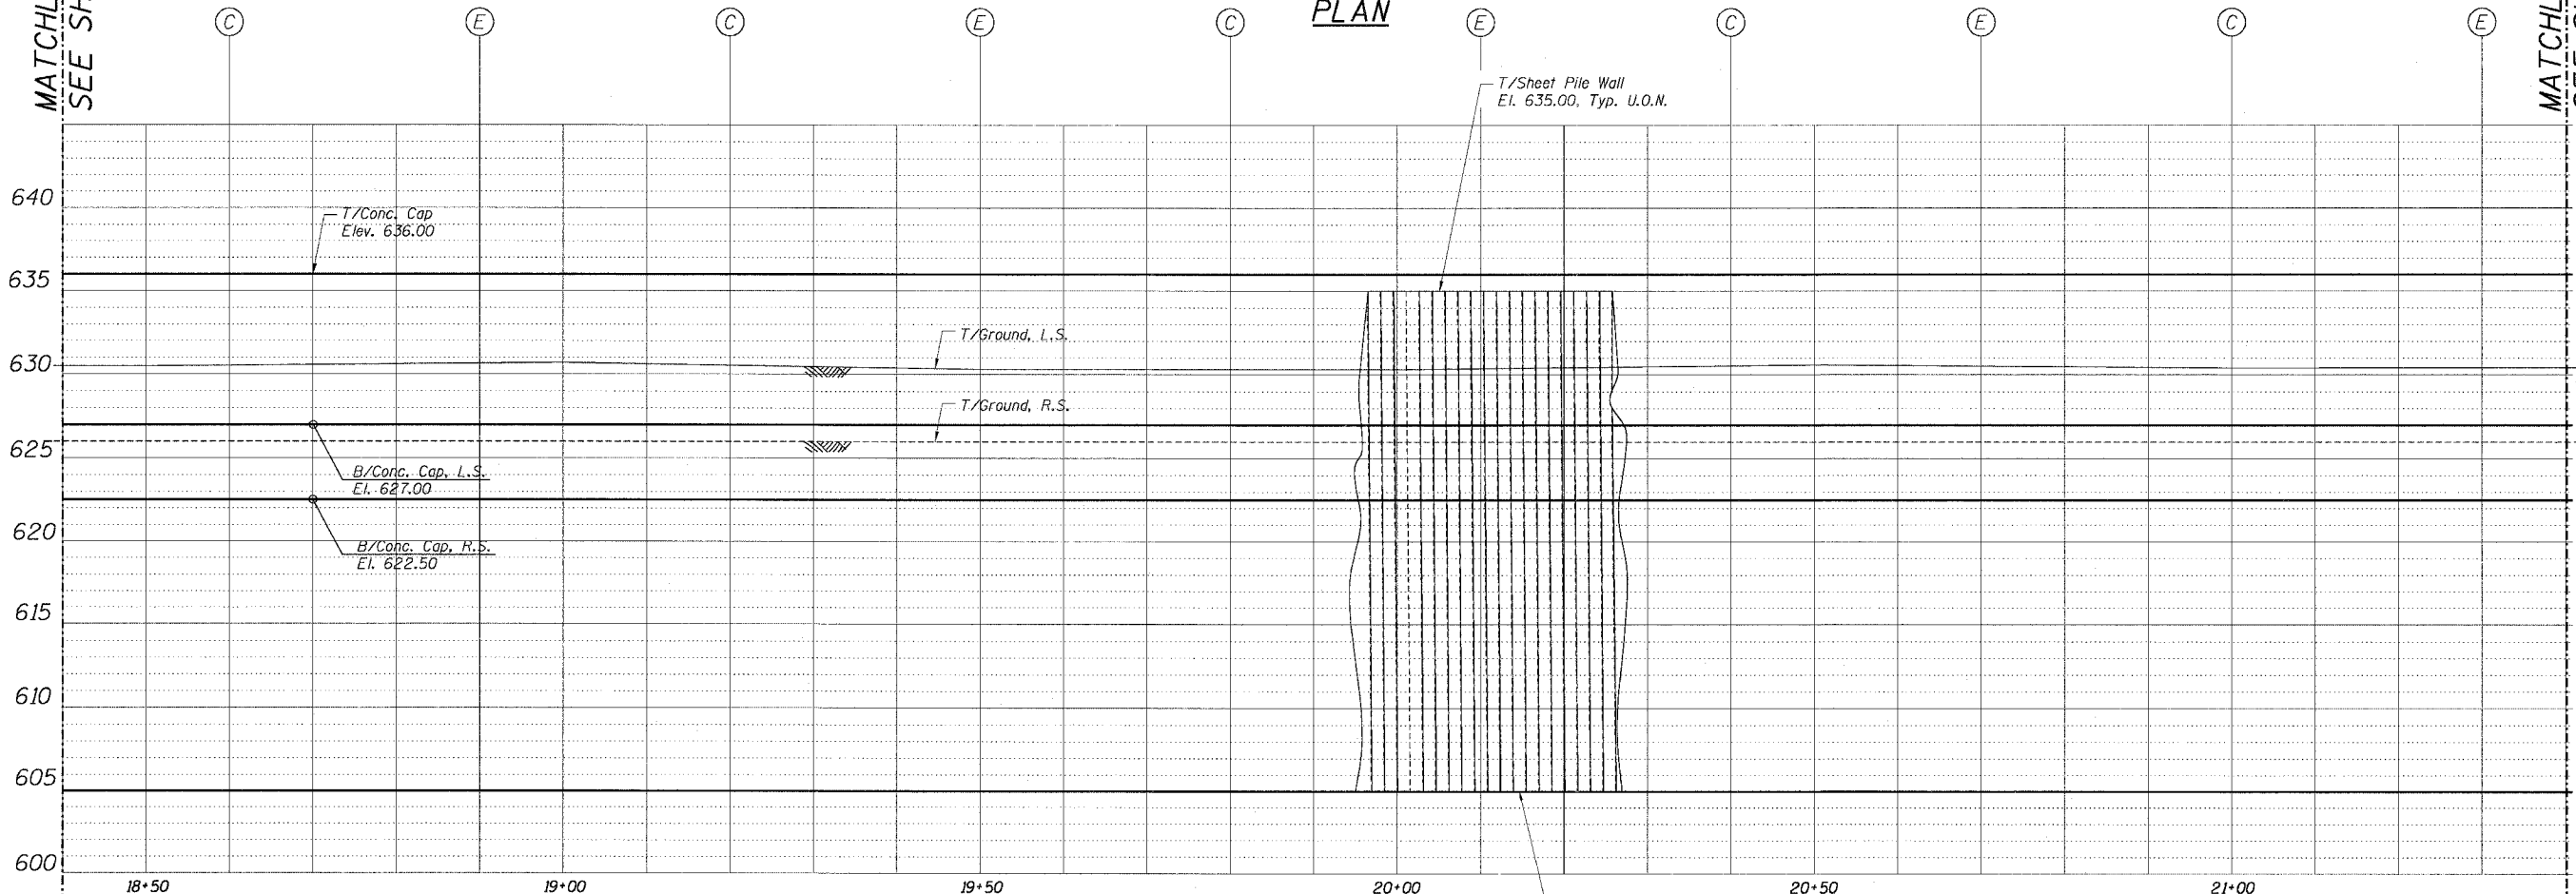

FLOODWALL ELEVATION

REVISION	
DATE	DESCRIPTION

PLANS PREPARED BY:  
**CTE | AECOM**

CTE  
303 East Wacker Drive, Suite 600, Chicago, Illinois 60601-5276  
T 312.938.0300 F 312.938.1109 www.cte.aecom.com

SCALE: NONE  
**SFW-3** FR-416

01/31/2006 08:50:08 AM p:\p60003332\struct\03s109-SFW-3.sht

DESIGNED BY: GEC/DPV CHECKED BY: DPV  
DRAWN BY: RJ/EMT CHECKED BY: