

PLAN
SCALE: 1/8"=1'

NOTES:


1. Sawcut and remove parapet and aluminum guardrail between existing guardrail posts. Existing plaque to remain. Field verify exact location.
2. Cut parapet reinf. bars back 2" from finished face of concrete and patch with non-shrink, non-metallic grout. Grind existing concrete corners to 3/4" chamfer.
3. Cap guardrail rails with field welded 3/8" cap plates. Grind weld all edges smooth.
4. All reinf. bars shall be epoxy coated.
5. For Sections and Details, see Dwg. No. SST-2.

LEGEND:

- Indicates existing structure to be removed


BILL OF MATERIAL

Minor Street Stairs	L. Sum	1

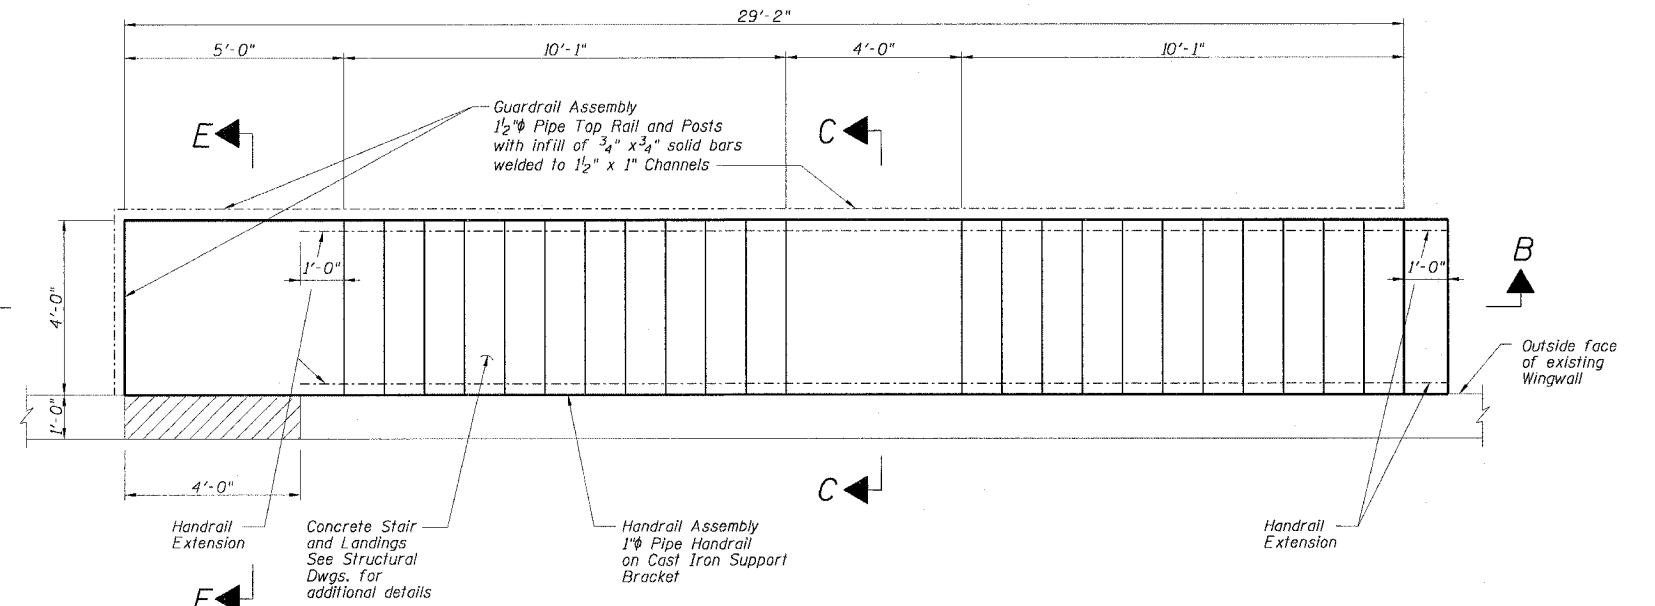

PLAN DETAIL A

SCALE: 1/2"=1'-0"

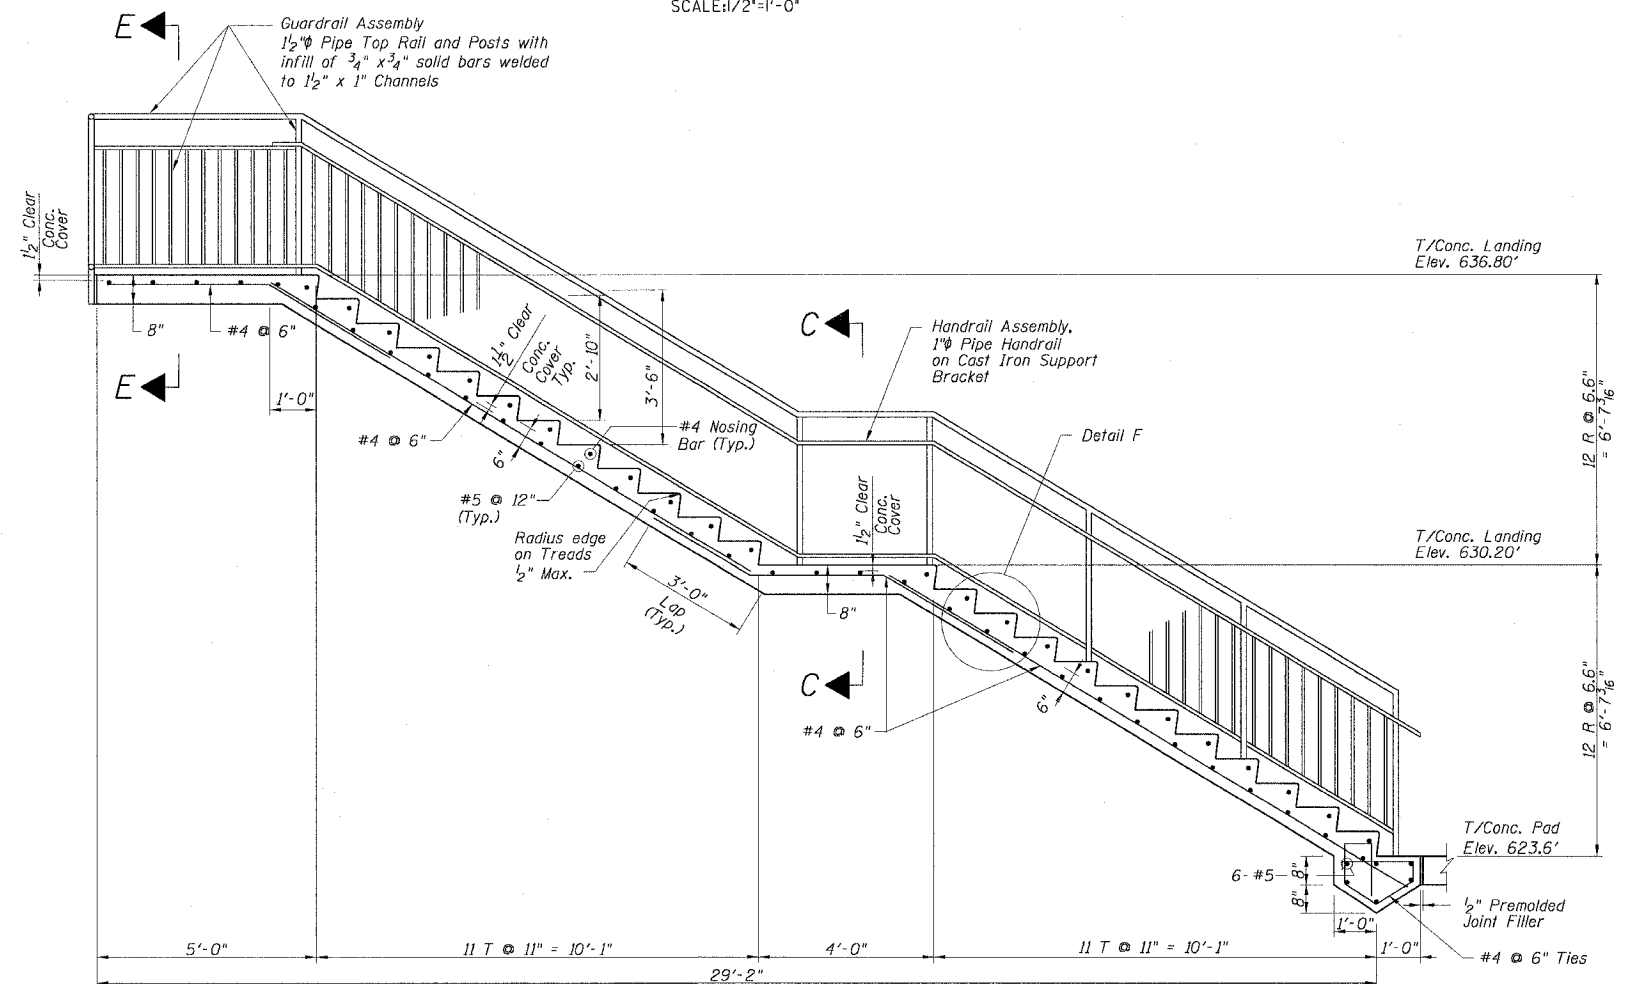

SECTION B-B

SCALE: 1/2"=1'-0"

REVISION	
DATE	DESCRIPTION

PLANS PREPARED BY:

CTE | AECOM

CTE
303 East Wacker Drive, Suite 600, Chicago, Illinois 60601-5278
T 312.938.0300 F 312.938.1109 www.cte.aecom.com

SST-1 FR-416