

**TIE DOWN REMOVAL NOTES**


THE EXISTING TIE DOWNS LOCATED IN THE AREAS TO BE OVERLAID WILL BE REMOVED AND DISPOSED OF OFF THE AIRPORT SITE. TIE DOWN REMOVAL SHALL BE ACCOMPLISHED PRIOR TO THE COMPLETION OF ITEMS AR201660-BITUMINOUS CRACK REPAIR AND AR401910-REMOVE AND REPLACE BITUMINOUS PAVEMENT.

THE CONTRACTOR WILL SEPARATE THE TIE DOWNS TO BE REMOVED FROM THE SURROUNDING PAVEMENT PRIOR TO PULLING THE TIE DOWN OUT. REMOVAL OF THE TIE DOWN WILL NOT CAUSE ANY DISPLACEMENT OF THE SURROUNDING PAVEMENT. ANY DISPLACEMENT WILL BE CORRECTED BY THE CONTRACTOR TO THE SATISFACTION OF THE RESIDENT ENGINEER, AT THE CONTRACTOR'S EXPENSE.

THE CONTRACTOR WILL FILL THE HOLE WITH SAND AND BITUMINOUS, AS SHOWN.

THE REMOVAL AND DISPOSAL OF THE TIE DOWNS AND FILLING OF THE HOLES WITH SAND AND BITUMINOUS WILL BE PAID FOR UNDER ITEM:


AR510900 "REMOVE TIE DOWN" \_\_\_\_\_ 24 EA.

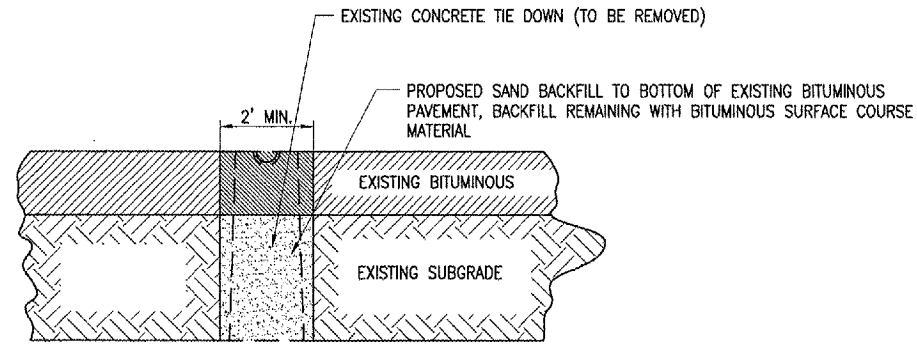

**TIE DOWN REMOVAL DETAIL**

**LEGEND**

- EXISTING PAVEMENT
- EXISTING BUILDINGS
- PROPOSED IMPROVEMENTS
- EXISTING MARKING
- EXISTING TIE DOWN (TO REMAIN)
- EXISTING TIE DOWN (TO BE REMOVED)

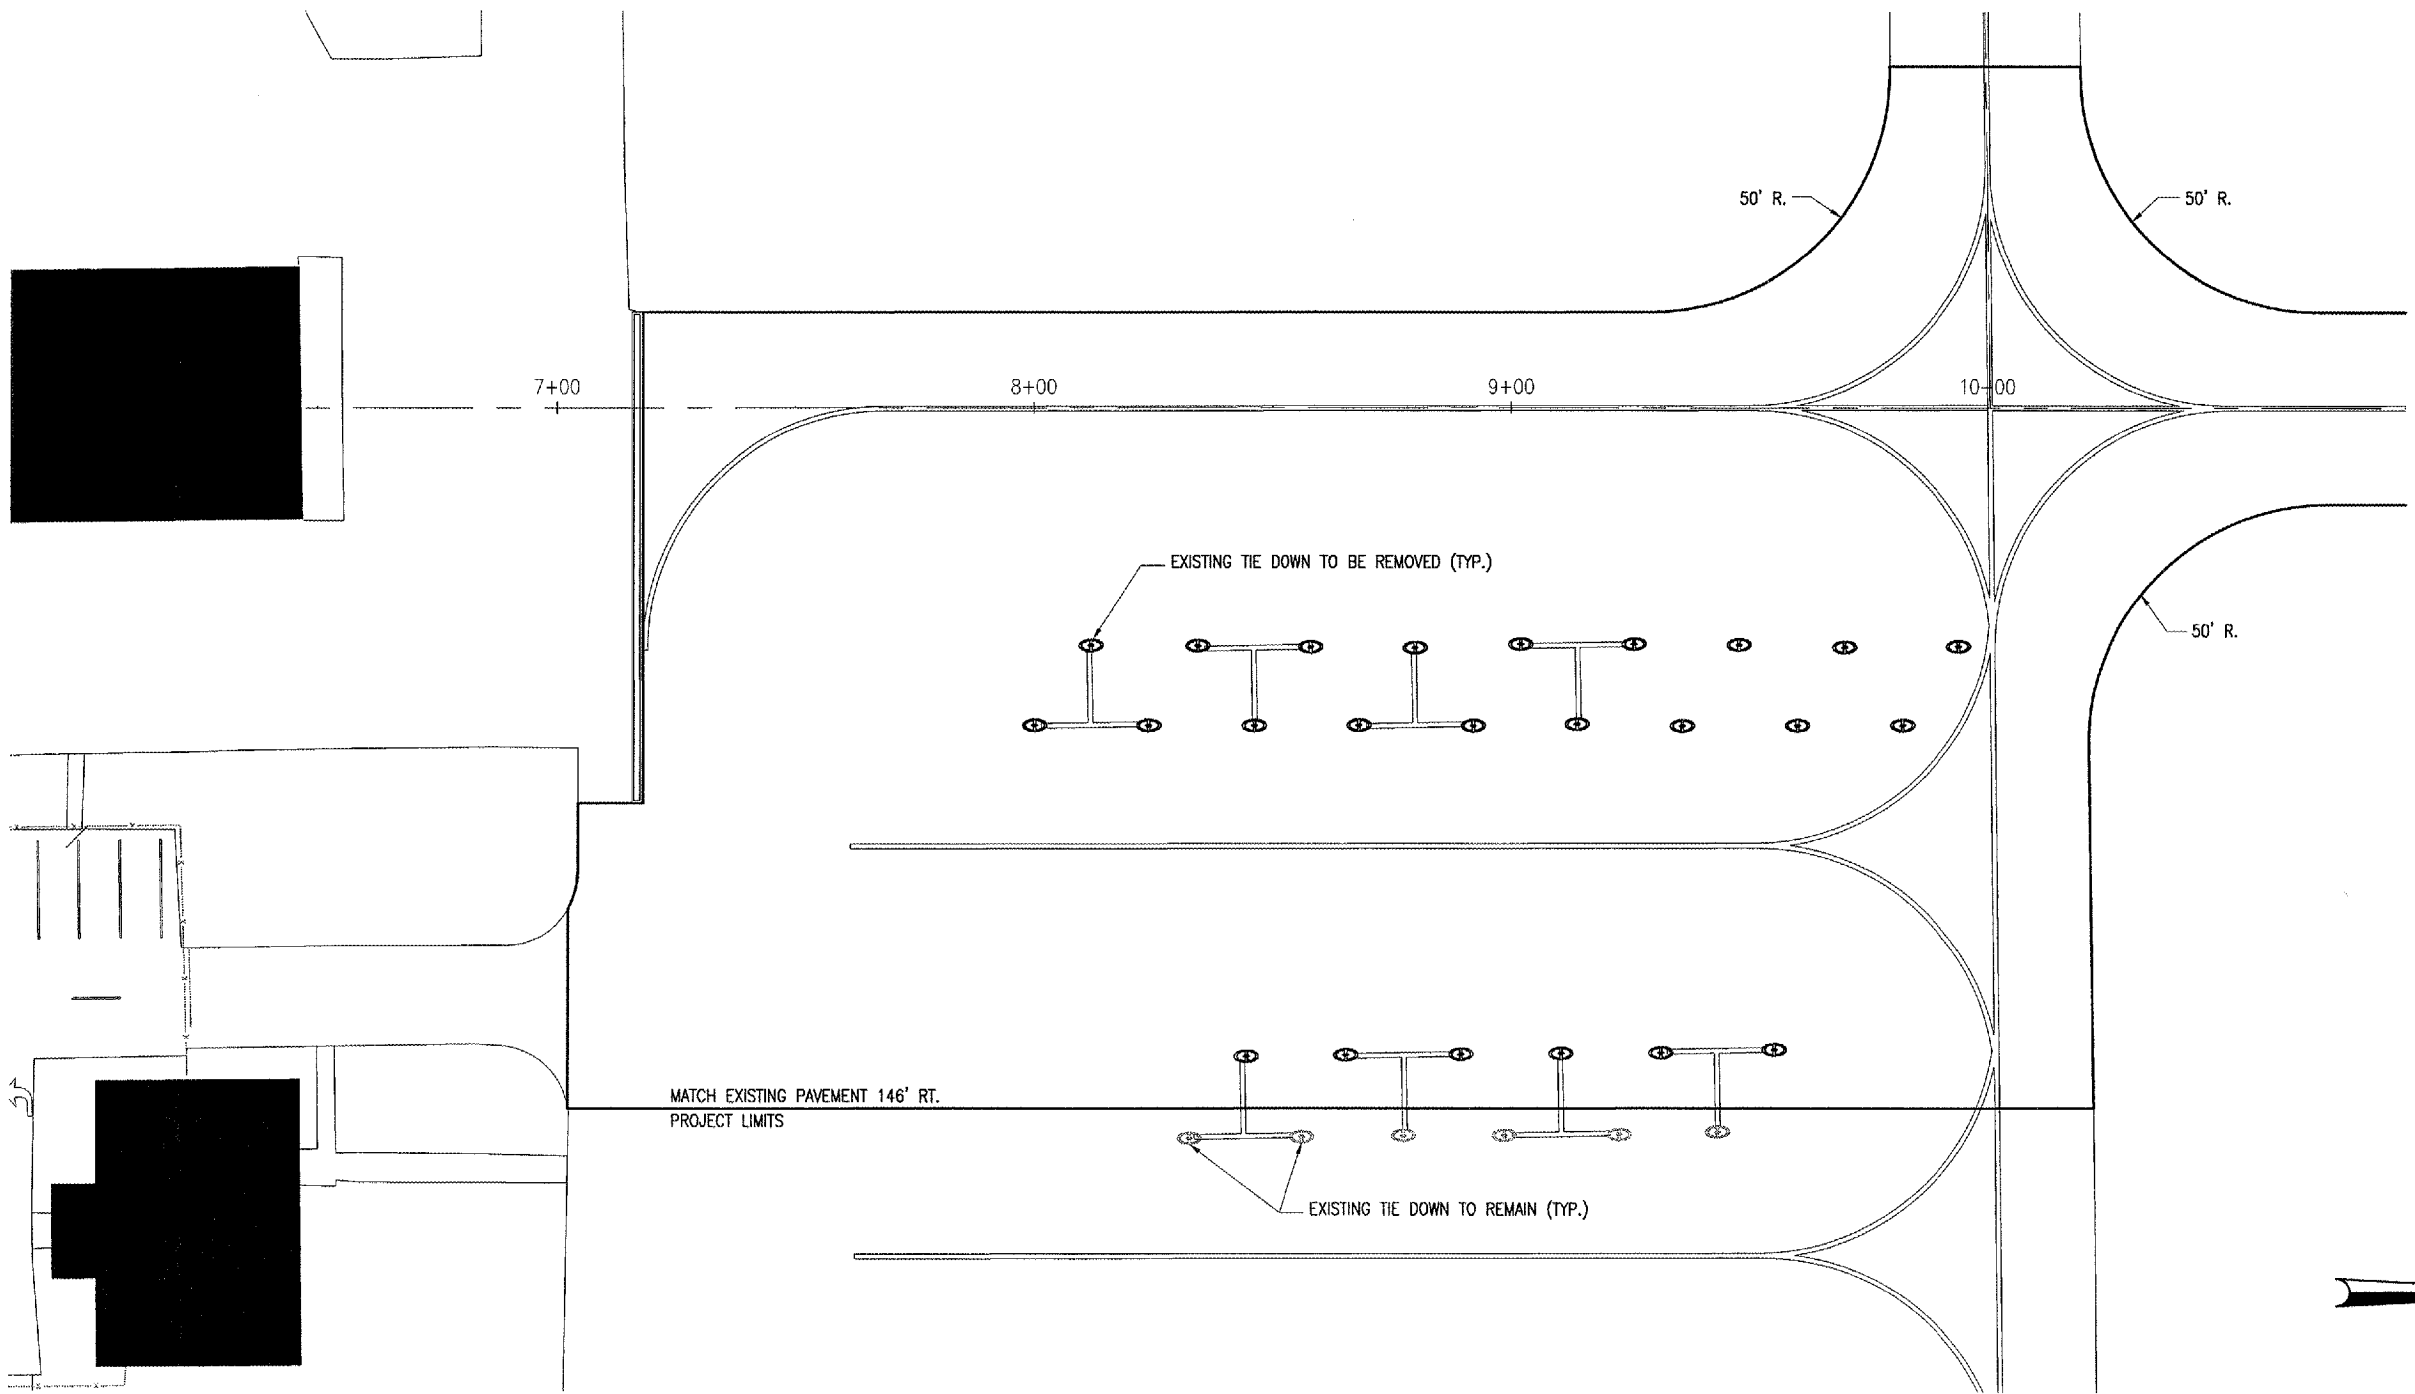

JAN 18, 2006 10:27 PM RAW  
I:\AIRPORTS\KEWANEEMUNICIPALAIRPORT\PROJECTS\151MRK.DWG - MRKC-RMW

DATE	REVISION	BY

**KEWANEEMUNICIPAL AIRPORT**  
**KEWANEEMUNICIPALITY, ILLINOIS**  
 I.L. PROJ.: E21-3533 A.I.P. PROJ.: 3-17-0058-B10

IEI Project No. 810-067XXD 0800	Drawings R-151MRK.DWG	Scale 1"=20'	Date 08/31/05
LAYOUT	R.A.W.	08/31/05	
DRAWN	B.A.K.	08/31/05	
REVIEWED	C.A.H.	xx/xx/xx	

**HANSON**  
 Hanson Professional Services Inc.  
 3125 Dancy Trail, Suite 100  
 Indianapolis, Indiana 46214  
 Offices Nationwide

**OVERLAY TXY & APRON CONSTRUCT VAULT**  
**EXISTING TIE DOWN REMOVAL AND MARKING PLAN**