



JAN 18, 2006 10:31 PM RAW  
 E:\AIRPORTS\KEWANEE\810-06TAXI\AIRPORT\SHEETS\R-152MRK.DWG - STA. 20+00 TO STA. 26+00

KE007

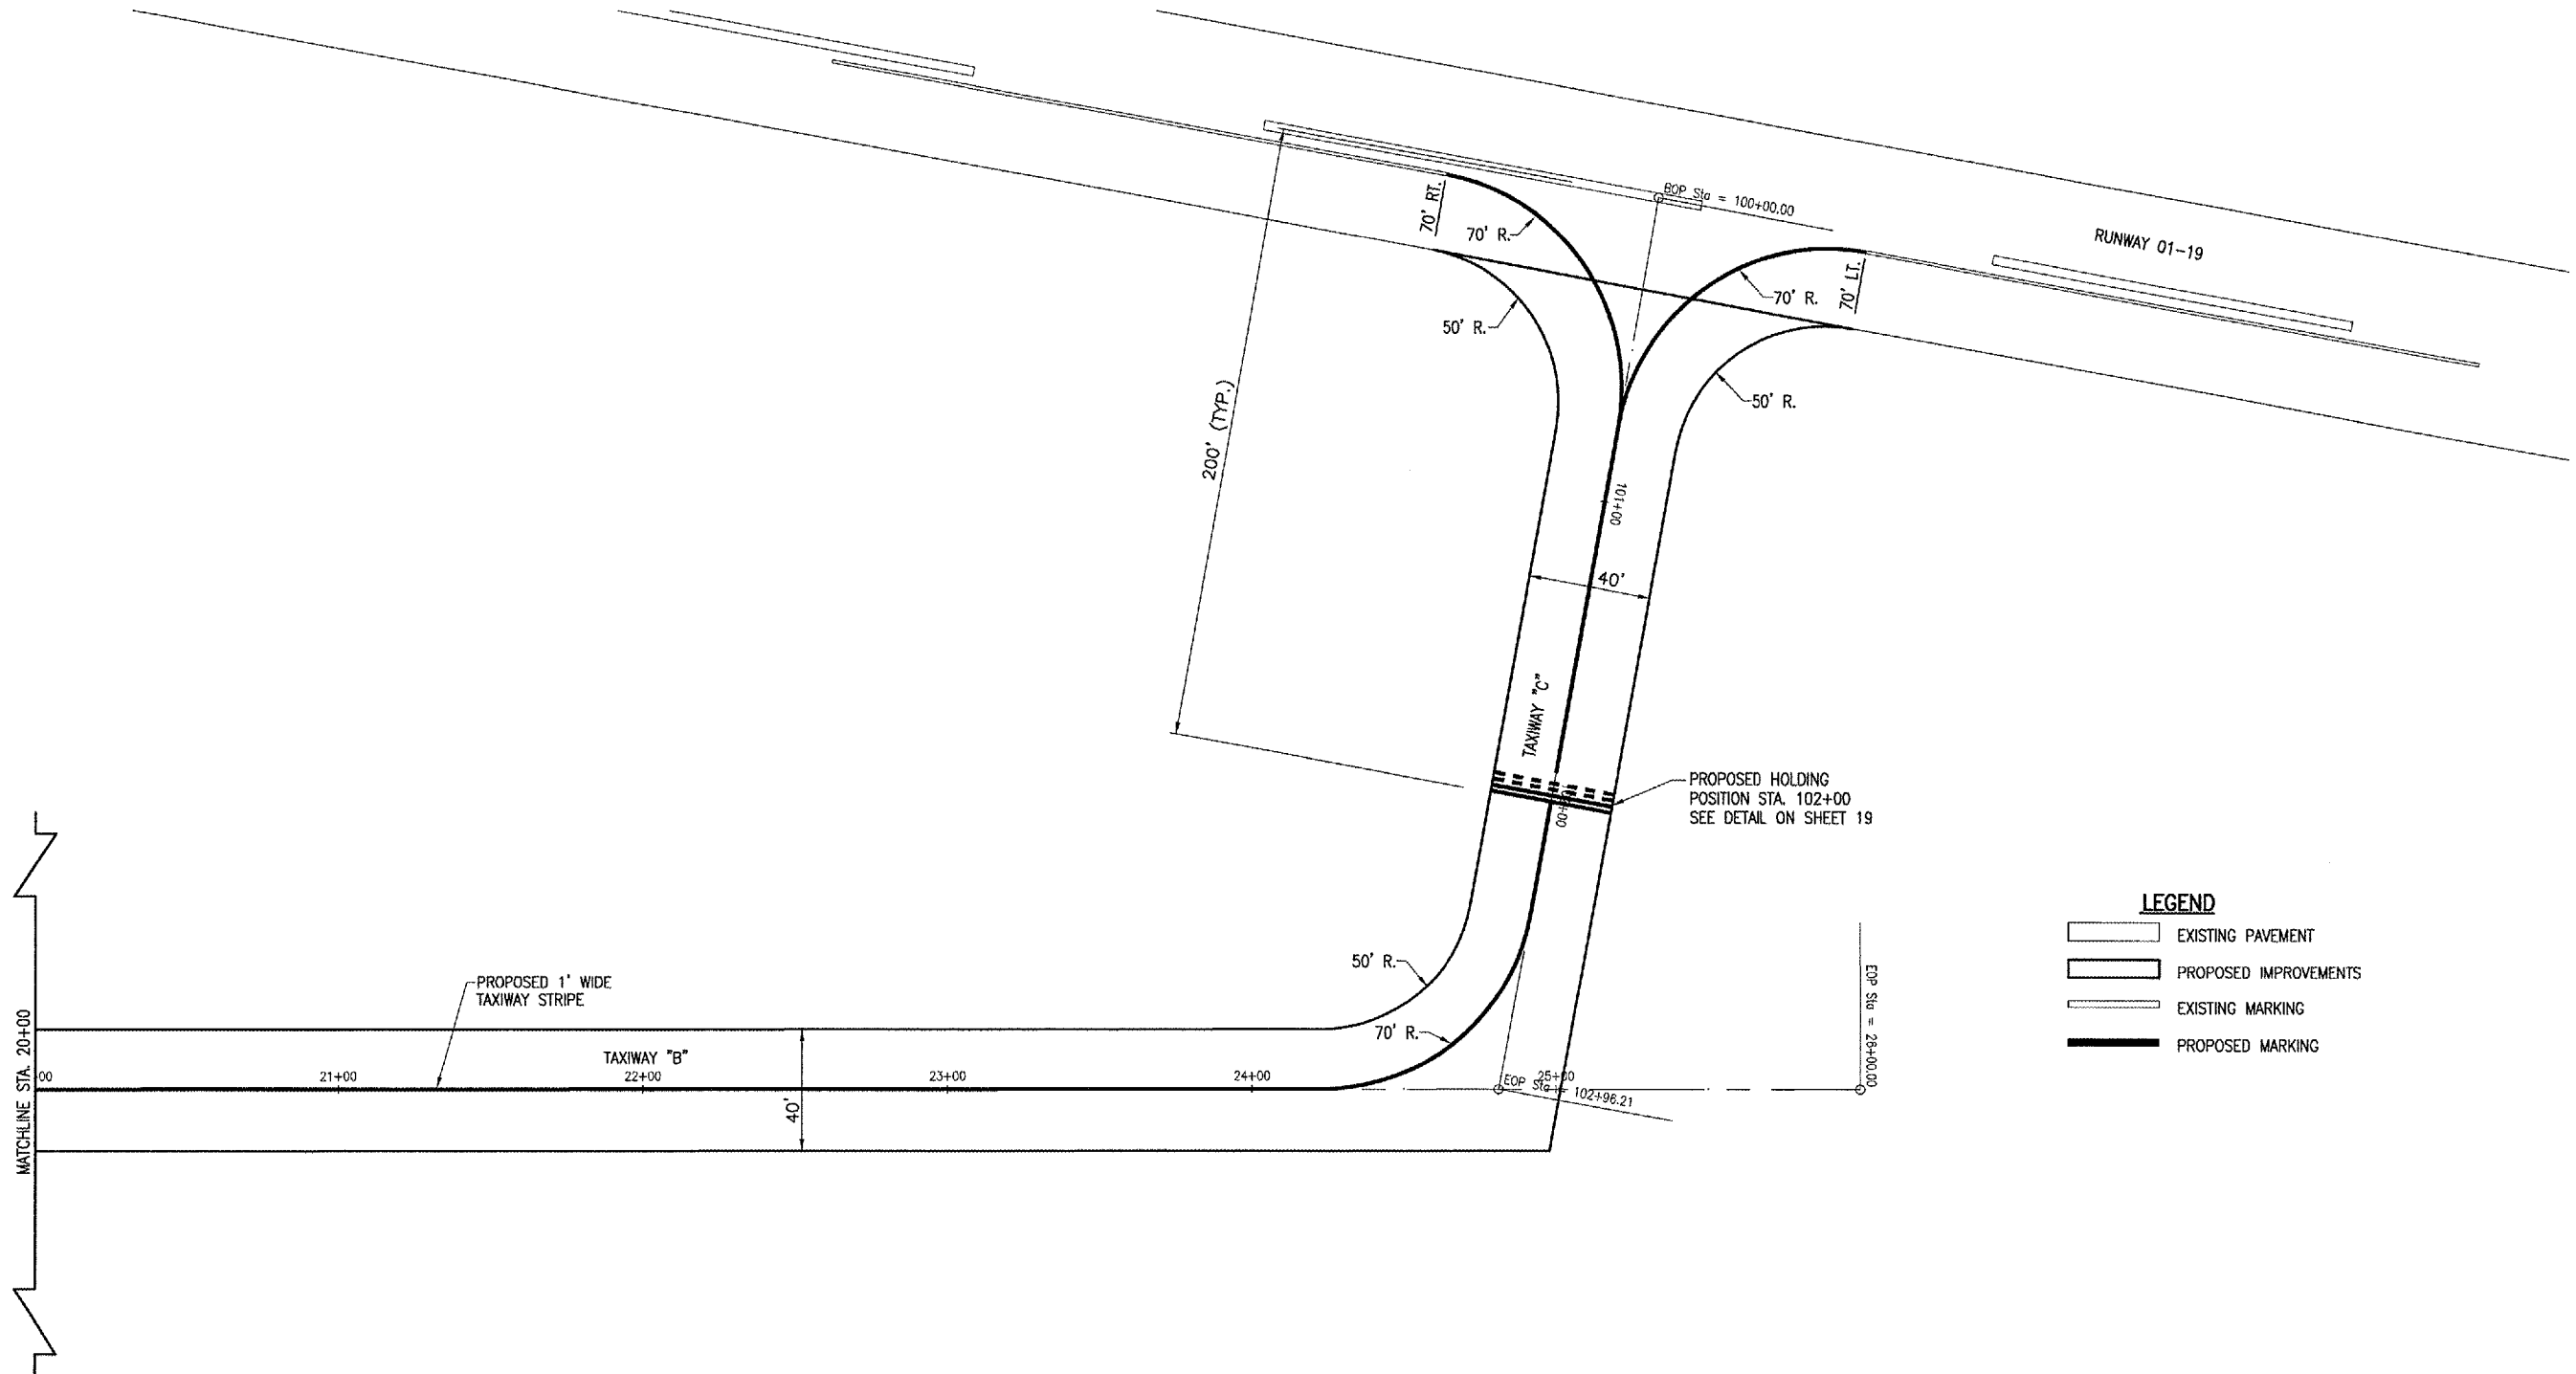

- LEGEND**
- EXISTING PAVEMENT
  - PROPOSED IMPROVEMENTS
  - EXISTING MARKING
  - PROPOSED MARKING

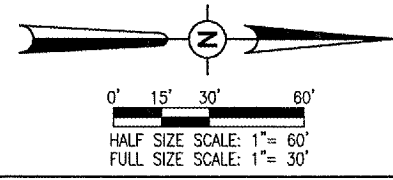

DATE	REVISION	BY

KEWANEE MUNICIPAL AIRPORT  
 KEWANEE, HENRY COUNTY, ILLINOIS  
 I.L. PROJ.: E21-3533 A.I.P. PROJ.: 3-17-0058-B10

HB Project No. 810-06TAXI.DWG File Name R-152MRK.DWG Scale 1"=30' Date 08/30/05	R.A.W. 08/30/05 B.A.K. 08/30/05 C.A.H. xx/xx/xx
LAYOUT	
DRAWN	
REVIEWED	

**HANSON**  
 Hanson Professional Services Inc.  
 3125 Dandy Trail, Suite 100  
 Indianapolis, Indiana 46214  
 Offices Nationwide

OVERLAY TXY & APRON  
 CONSTRUCT VAULT  
 PROPOSED  
 MARKING PLAN  
 STA. 20+00 TO STA. 26+00