


JAN 19, 2006 8:22 PM RAW
 I:\AIRPORTS\KEWANEE\810-06TXY\AIRPORT\SHEETS\R-304-RAMP.DWG - STA. 9+29.35 TO STA. 9+64.87

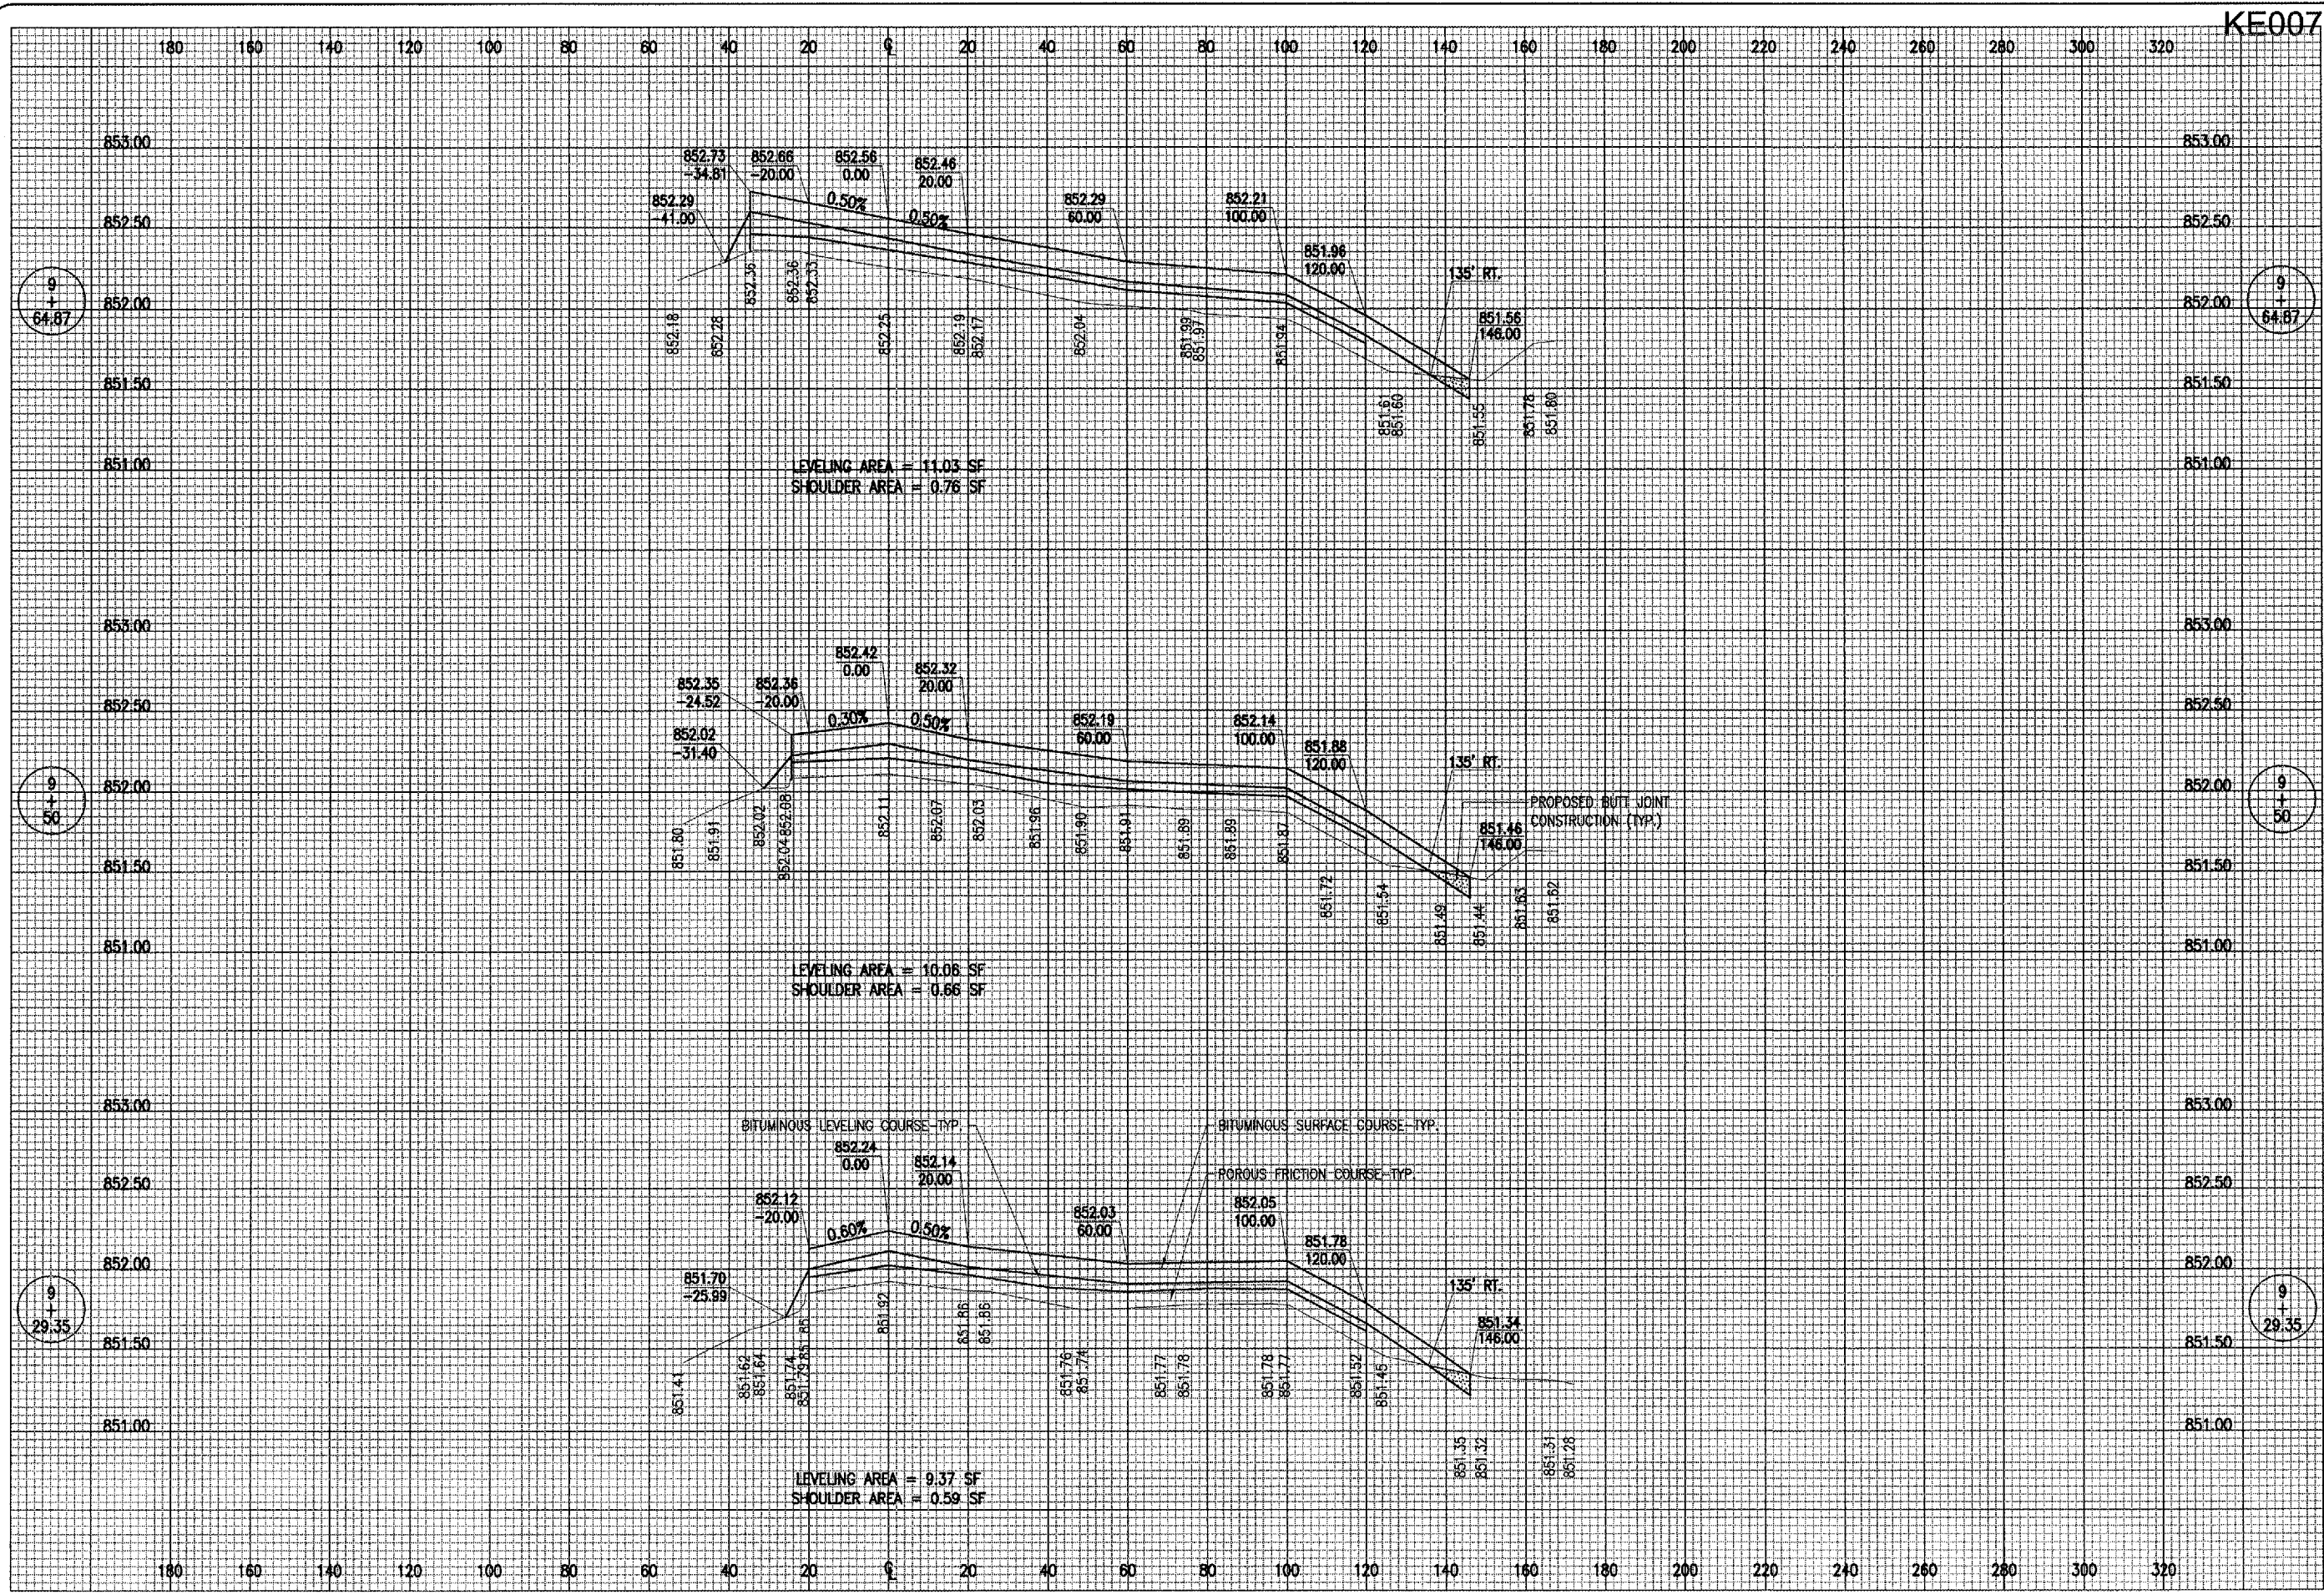

KE007

DATE	REVISION	BY

KEWANEE MUNICIPAL AIRPORT
 KEWANEE, HENRY COUNTY, ILLINOIS
 I.L. PROJ.: EZI-3533 A.I.P. PROJ.: 3-17-0056-B10

Project No. 810-06TXYD_0800	
File Name: R-304-RAMP.DWG	
Scale: H. 1" = 20' V. 1" = 0.5'	
Date: 08/29/05	
LAYOUT	R.A.W. 08/29/05
DRAWN	B.A.K. 08/29/05
REVIEWED	C.A.H. xx/xx/xx

HANSON
 Hanson Professional Services Inc.
 3126 Dandy Trail, Suite 100
 Indianapolis, Indiana 46214
 Offices Nationwide

OVERLAY TXY & APRON
 CONSTRUCT VAULT
 PROPOSED
 APRON CROSS-SECTIONS
 STA. 9+29.35 TO STA. 9+64.87