


JAN 19, 2006 8:22 PM RAW
 I:\AIRPORTS\KEWANEE\810-06TXXD\AIRPORT\SHEETS\R-305-RAMP.DWG - STA. 9+79.35 TO STA. 10+19.35

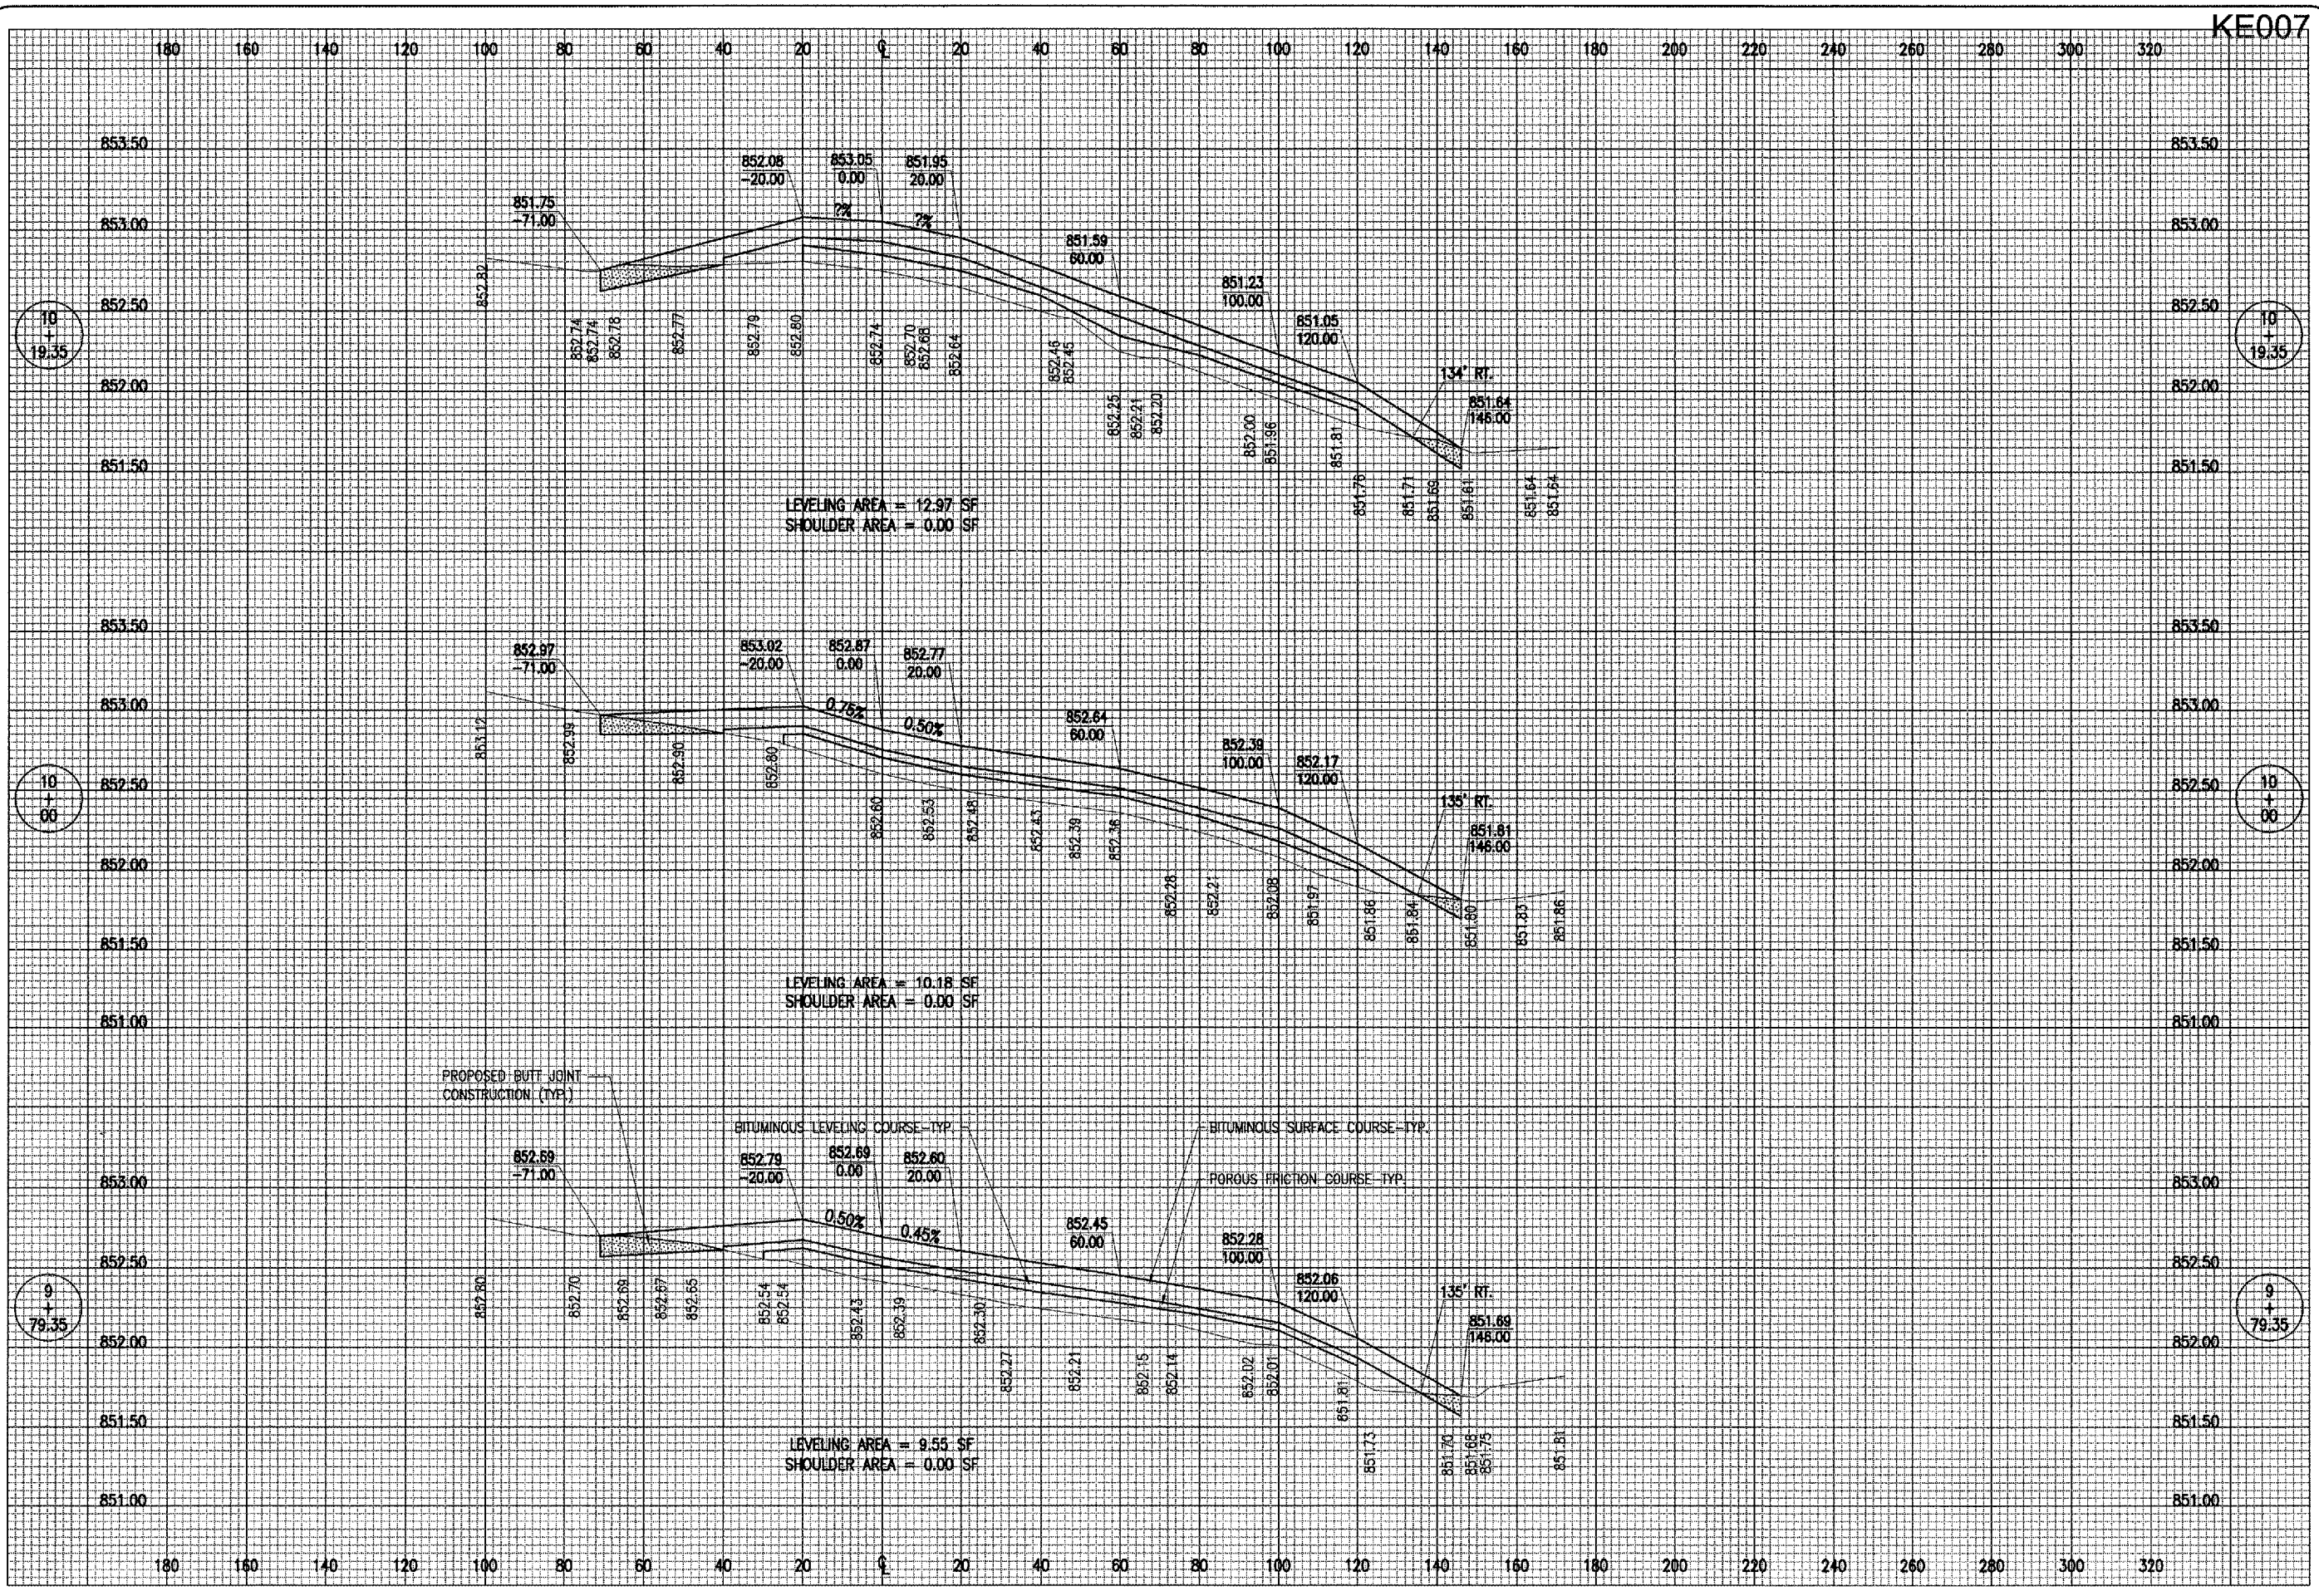

KE007

DATE	REVISION	BY

KEWANEE MUNICIPAL AIRPORT
 KEWANEE, HENRY COUNTY, ILLINOIS
 I.L. PROJ.: E2I-3533 A.I.P. PROJ.: 3-17-0058-B10

HEI Project No.	810-06TXXD 0800
Drawings	R-305-RAMP.DWG
Scale	H. 1" = 20' V. 1" = 0.5'
Date	08/29/05
LAYOUT	R.A.W. 08/29/05
DRAWN	B.A.K. 08/29/05
REVIEWED	C.A.H. xx/xx/xx



OVERLAY TXY & APRON
 CONSTRUCT VAULT
 PROPOSED
 APRON CROSS-SECTIONS
 STA. 9+79.35 TO STA. 10+19.35