


JAN 19, 2006 8:23 PM RAY
 I:\AIRPORTS\KEWANEE\810-061X\VAIRPORT\SHSHEETS\R-309-TX1B.DWG - STA. 12+97.64 TO STA. 13+47.72

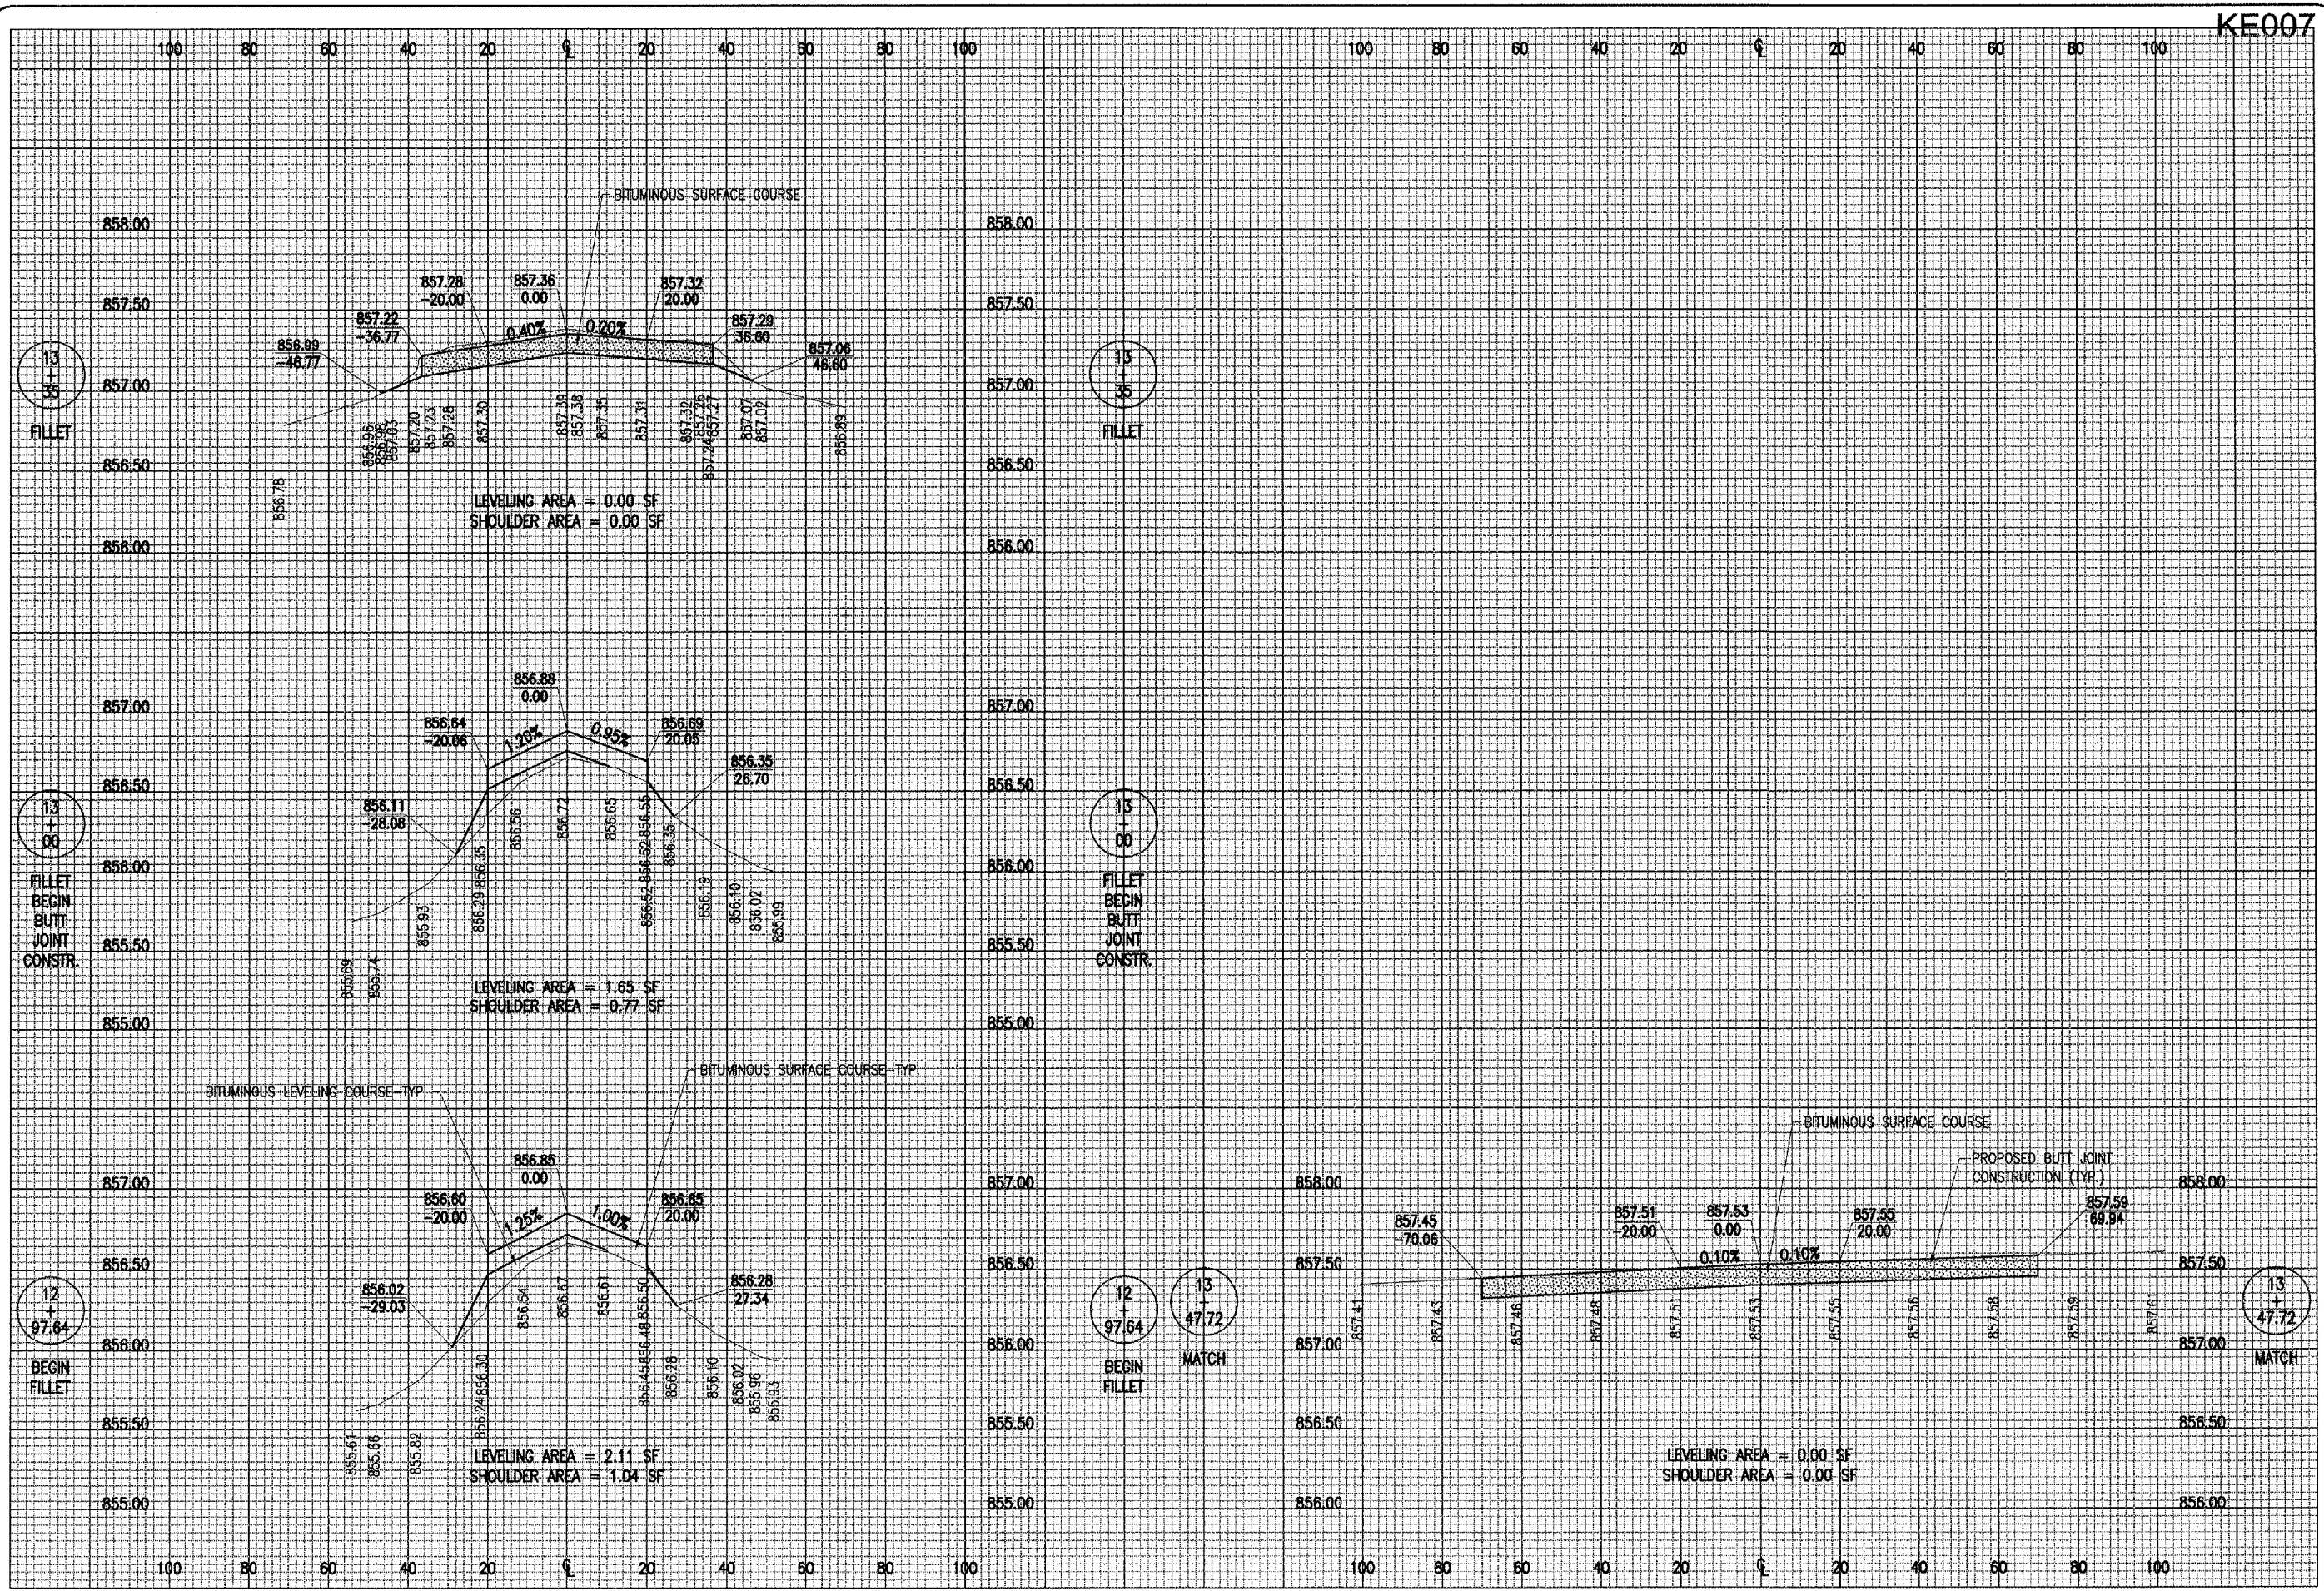

KE007

DATE	REVISION	BY

KEWANEE MUNICIPAL AIRPORT
 KEWANEE, HENRY COUNTY, ILLINOIS
 I.L. PROJ.: E2I-3533 A.I.P. PROJ.: 3-17-0058-B10

LAYOUT	R.A.W.	08/30/05
DRAWN	B.A.K.	08/30/05
REVIEWED	C.A.H.	xx/xx/xx

H.I. Project No. 810-061X.DWG
 Filename R-309-TX1B.DWG
 Scale H. 1" = 20' V. 1" = 0.5'
 Date 08/30/05



OVERLAY TX1 & APRON
 CONSTRUCT VAULT
 PROPOSED
 TAXIWAY "B" CROSS-SECTIONS
 STA. 12+97.64 TO STA. 13+47.72