


JAN 19, 2006 8:23 PM RAW
 I:\AIRPORTS\KEWANEE\B10-06TXVD\AIRPORT SHEETS\R-311-TXVB.DWG - STA. 15+50 TO STA. 17+00

KE007

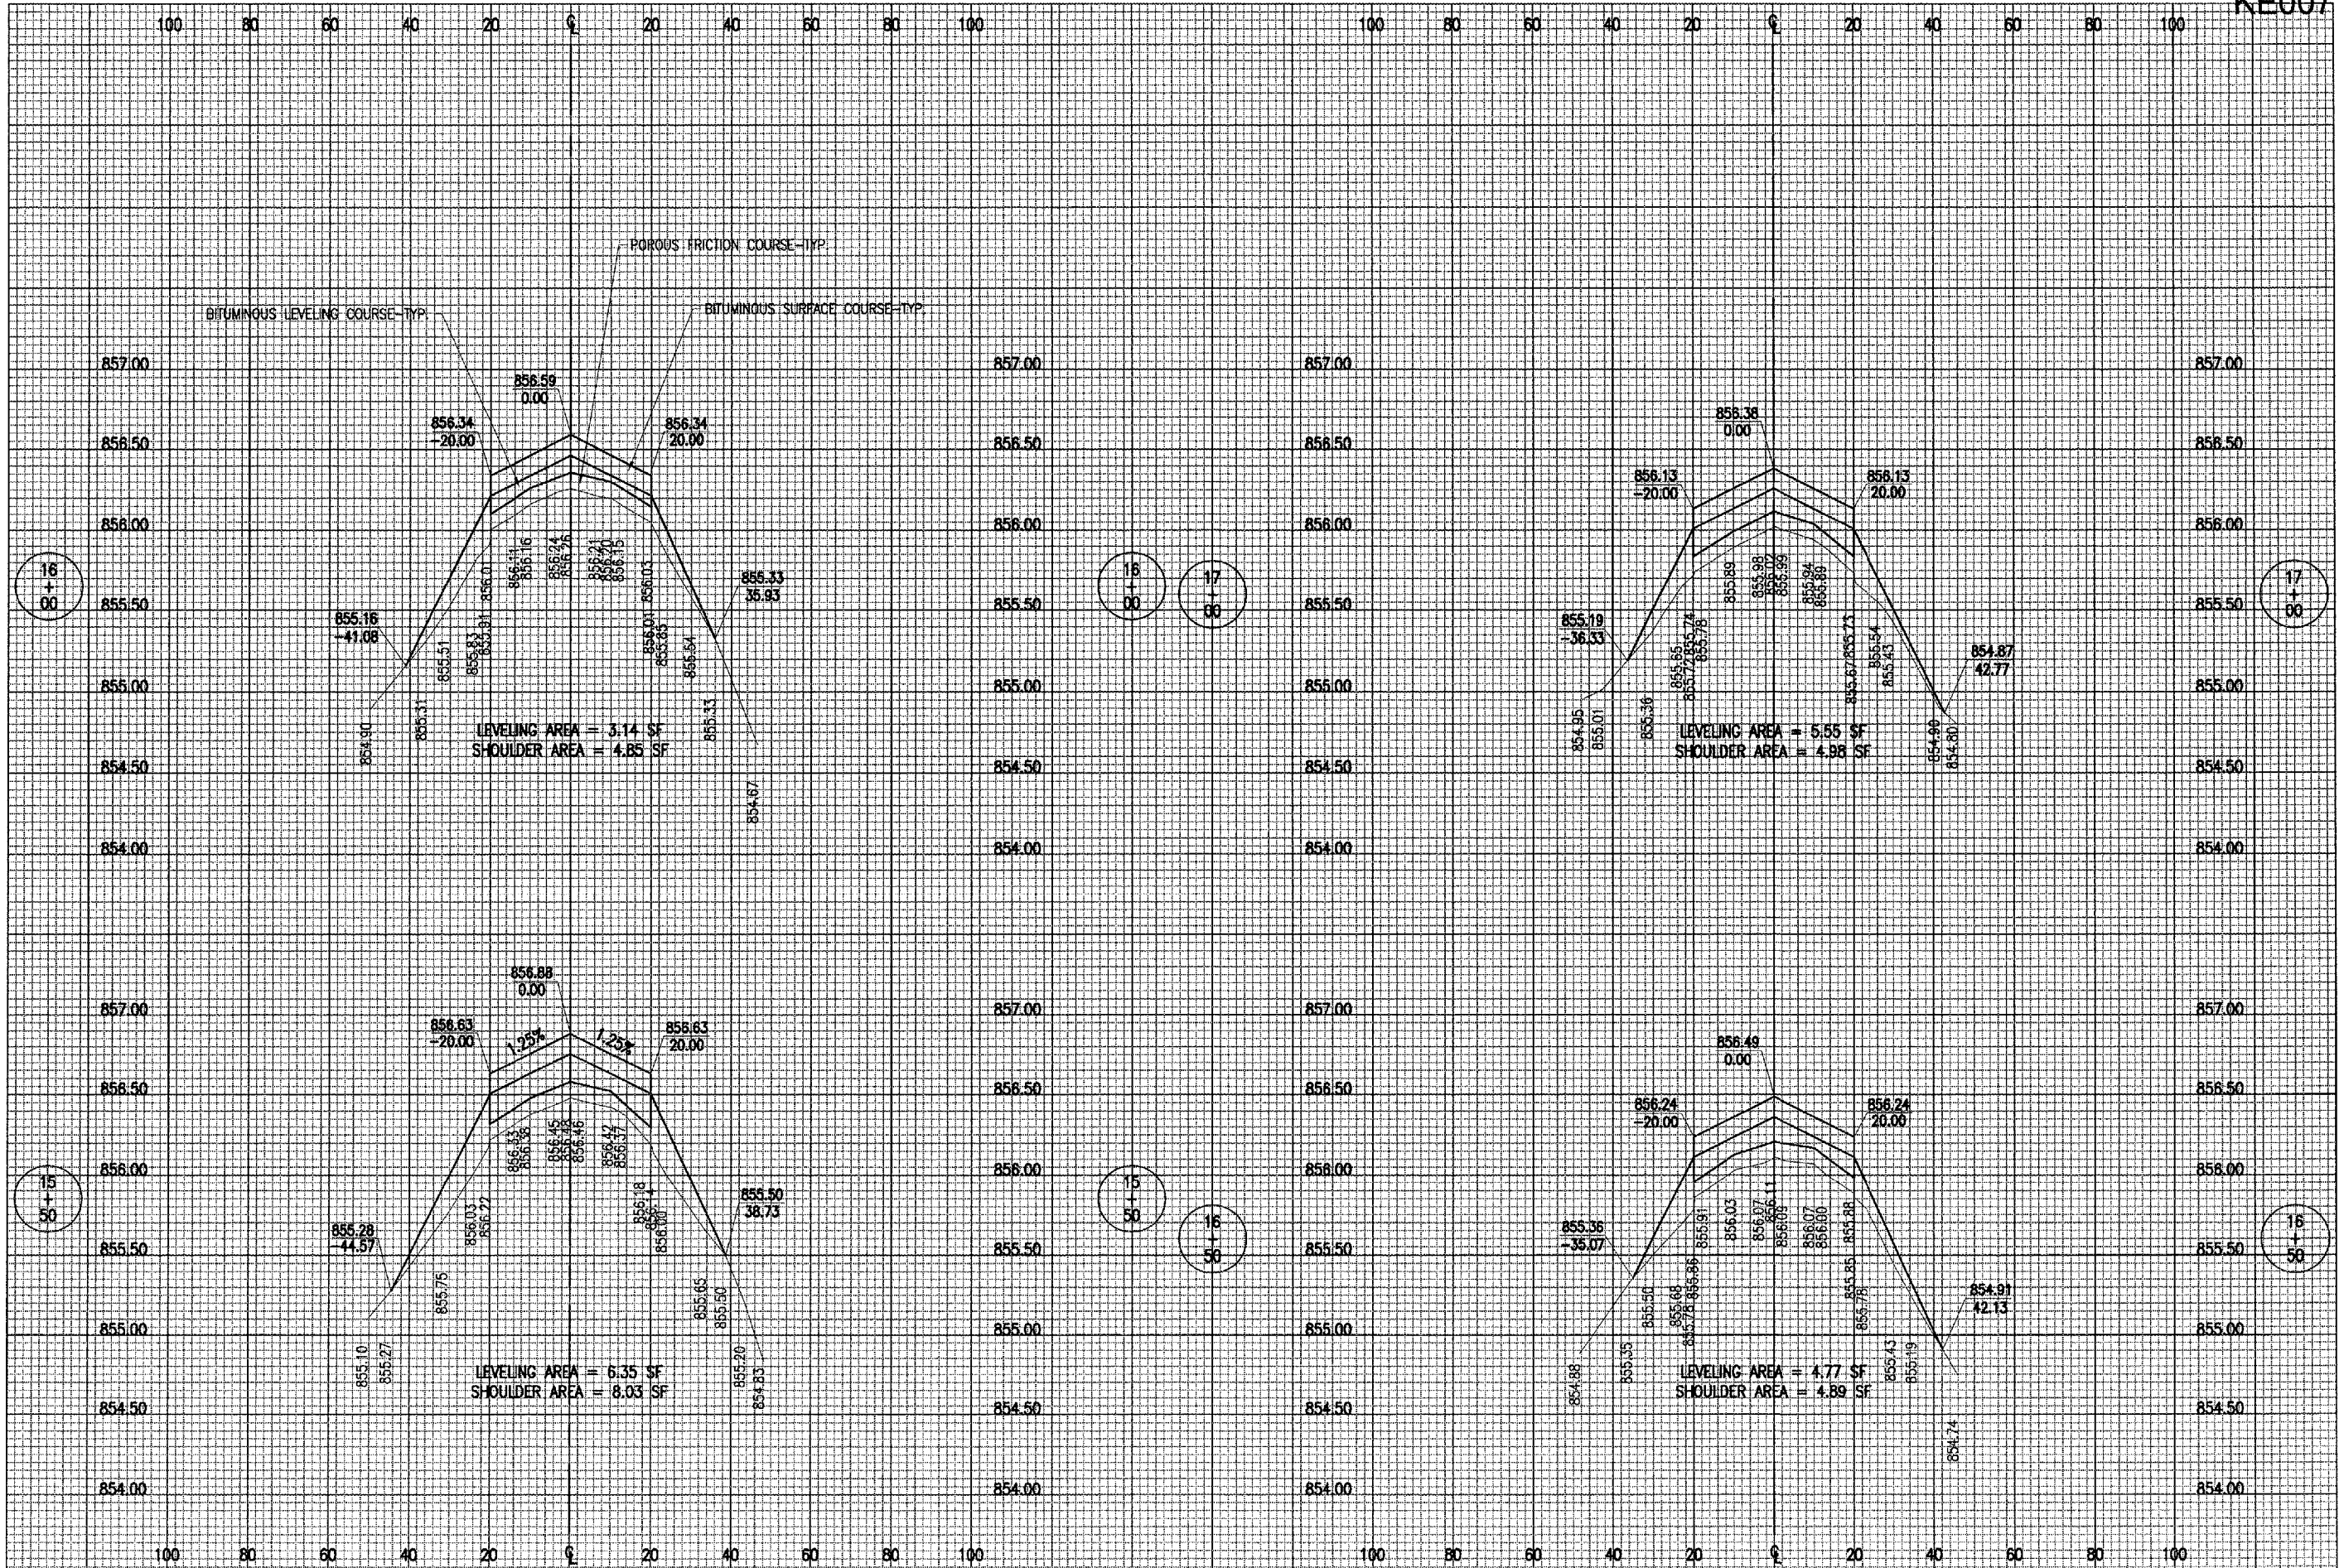

DATE	REVISION	BY

KEWANEE MUNICIPAL AIRPORT
 KEWANEE, HENRY COUNTY, ILLINOIS
 I.L. PROJ.: E71-3533 A.I.P. PROJ.: 3-17-0058-810

FILED PROJECT NO. 810-06TXVD_0800	FILED PROJECT NO. 810-06TXVD_0800
FILED PROJECT NO. R-311-TXVB.DWG	FILED PROJECT NO. R-311-TXVB.DWG
SCALE H. 1" = 20' V. 1" = 0.5'	SCALE H. 1" = 20' V. 1" = 0.5'
DATE 08/23/05	DATE 08/23/05
LAYOUT R.A.W. 08/23/05	LAYOUT R.A.W. 08/23/05
DRAWN R.A.K. 08/23/05	DRAWN R.A.K. 08/23/05
REVIEWED C.A.H. xx/xx/xx	REVIEWED C.A.H. xx/xx/xx



OVERLAY TXV & APRON
 CONSTRUCT VAULT
 PROPOSED
 TAXIWAY "B" CROSS-SECTIONS
 STA. 15+50 TO STA. 17+00