


JAN 19, 2006 8:25 PM RAW
 I:\AIRPORTS\KEWANEE\810-06TXY\AIRPORT\1\101+50 TO STA. 102+96.21

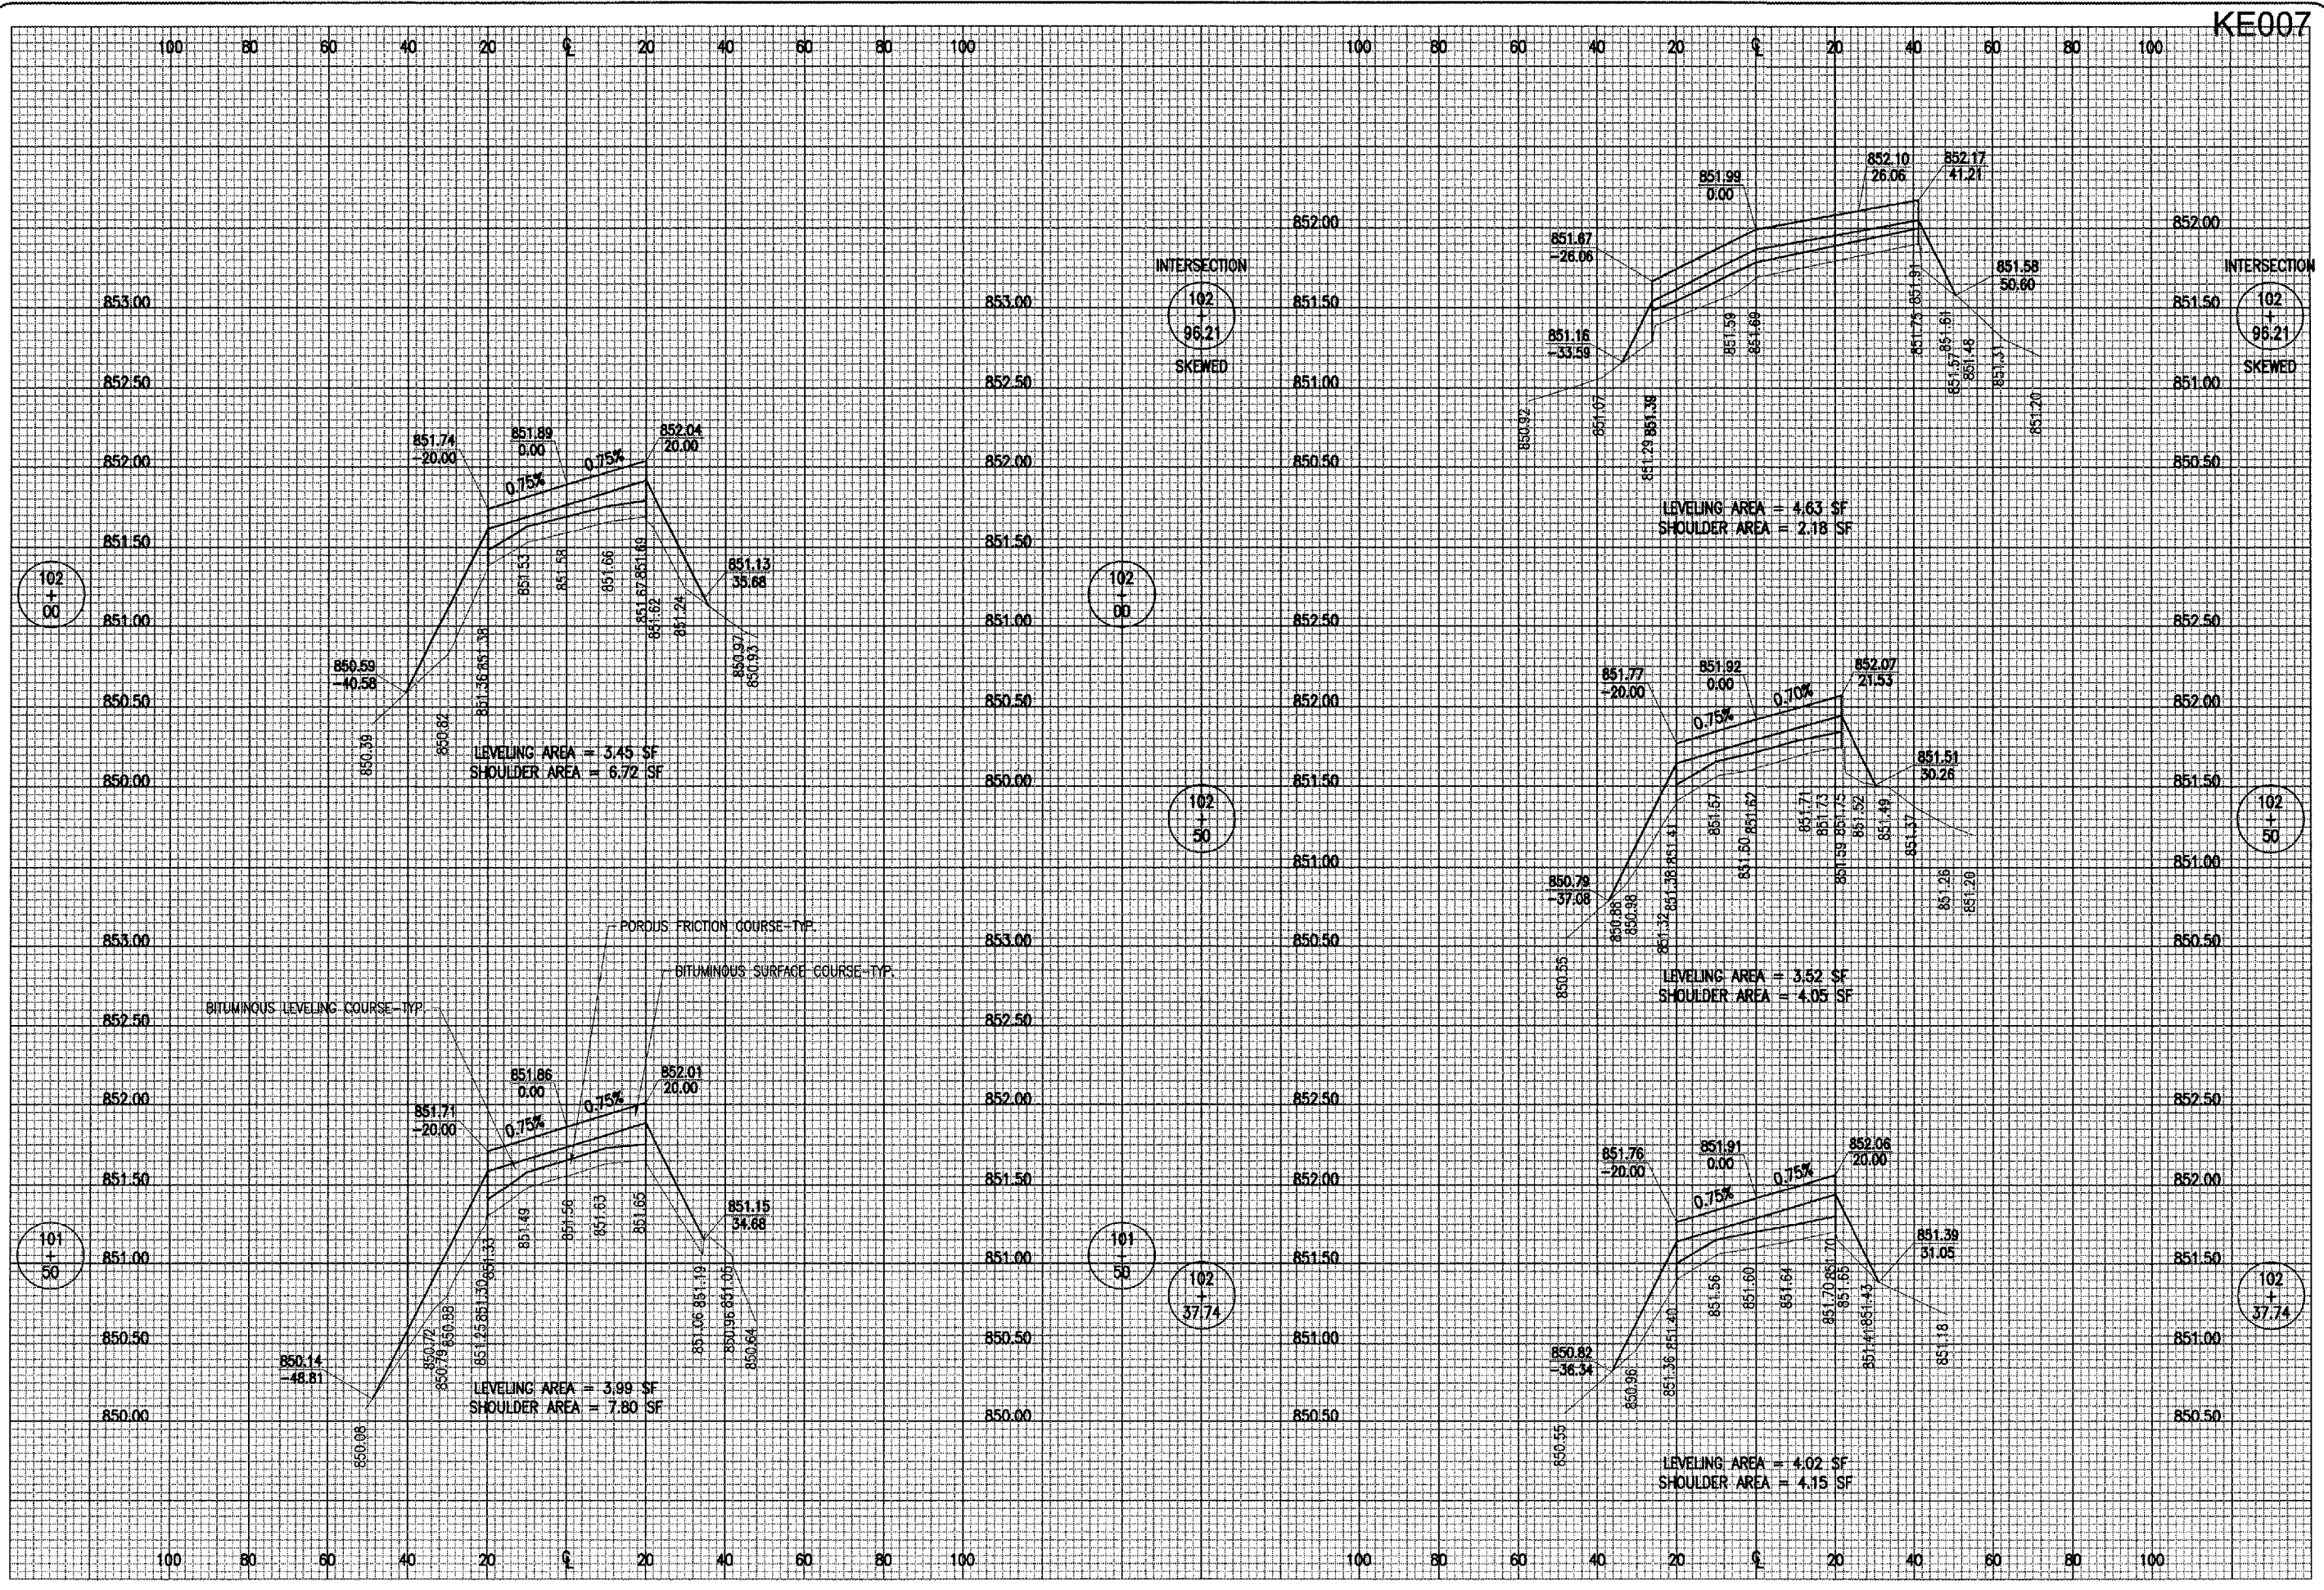

KE007

DATE	REVISION	BY

KEWANEE MUNICIPAL AIRPORT
 KEWANEE, HENRY COUNTY, ILLINOIS

IL PROJ.: E21-3533 A.I.P. PROJ.: 3-17-0058-B10

Proj. No. 810-06TXYD 0800	File Name R-322-TXYC.DWG	Scale H. 1" = 20' V. 1" = 0.5'	Date 08/24/05
LAYOUT R.A.W.	DRAWN B.A.K.	REVIEWED C.A.H.	08/24/05
			xy/xx/xx



OVERLAY TXY & APRON CONSTRUCT VAULT

PROPOSED TAXIWAY "C" CROSS-SECTIONS
 STA. 101+50 TO STA. 102+96.21