

DATE	REVISION	BY

MT. VERNON AIRPORT



 MT. VERNON, ILLINOIS
 I.L. PROJ.: MN-3539 A.I.P. PROJ.: 3-17-0074-B12

DATE	BY	REVIEWED
08/16/05	CCC	CCC
08/16/05	CCC	CCC
12/12/05	RAW	RAW

I.E. Project No. 819-06RWYD
 Drawn: R-151MRK.DWG
 Scale: 1" = 50'
 Date: 08/16/05


HANSON
 Hanson Professional Services Inc.
 1525 South Sixth Street
 Springfield, Illinois 62703-2866
 Offices Nationwide

**RUNWAY 15-33
 P.F.C. OVERLAY**
 PROPOSED
 MARKING PLAN
 STA. 110+00 TO 124+00

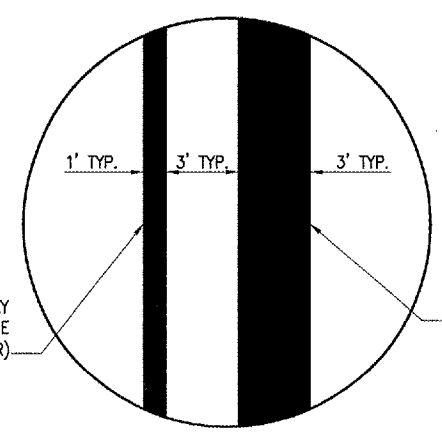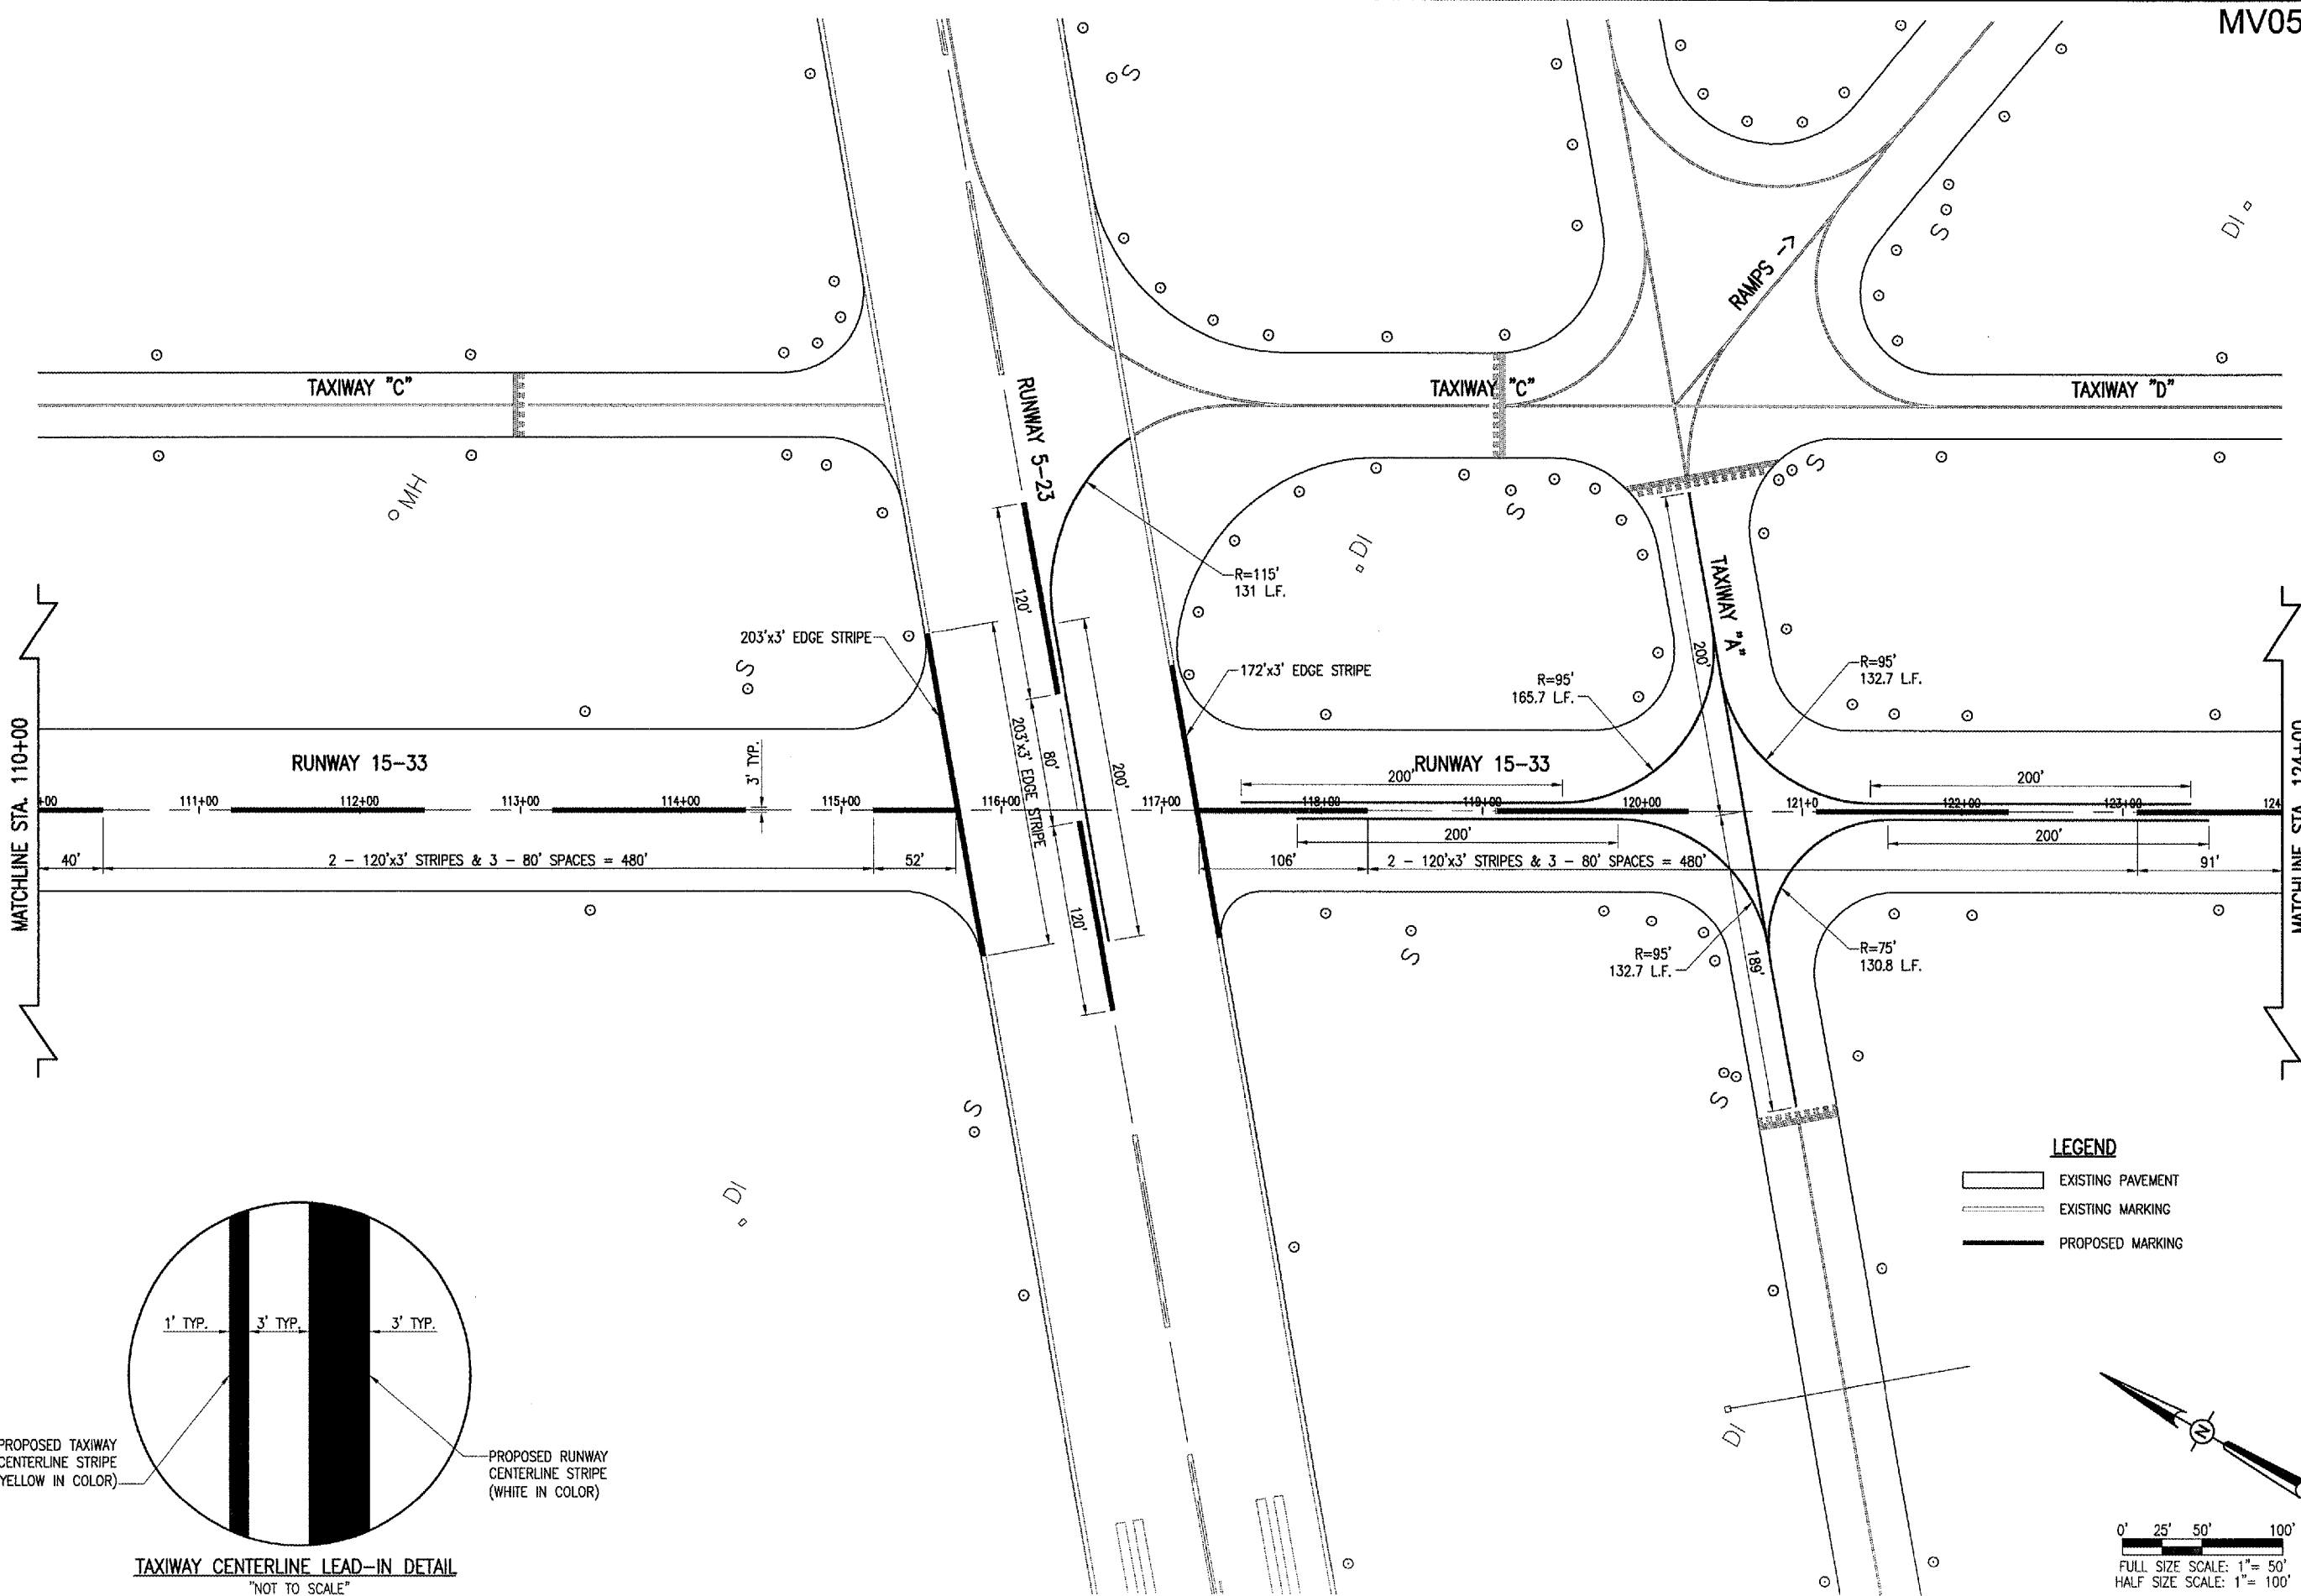

LEGEND

- EXISTING PAVEMENT
- EXISTING MARKING
- PROPOSED MARKING

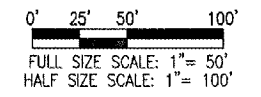

JAN 19, 2006 8:31 PM RAW
 F:\AIRPORTS\MV\VERNON\819-06RWYD\AIRPORT\SHETS\R-151MRK.DWG - Sta. 110+00 to 124+00