


JAN 19, 2006 8:31 PM RAW
 I:\AIRPORTS\MYVERNON\819-06RWYD\AIRPORT\SHEETS\R-151MRK.DWG - Sta. 124+00 to 131+49

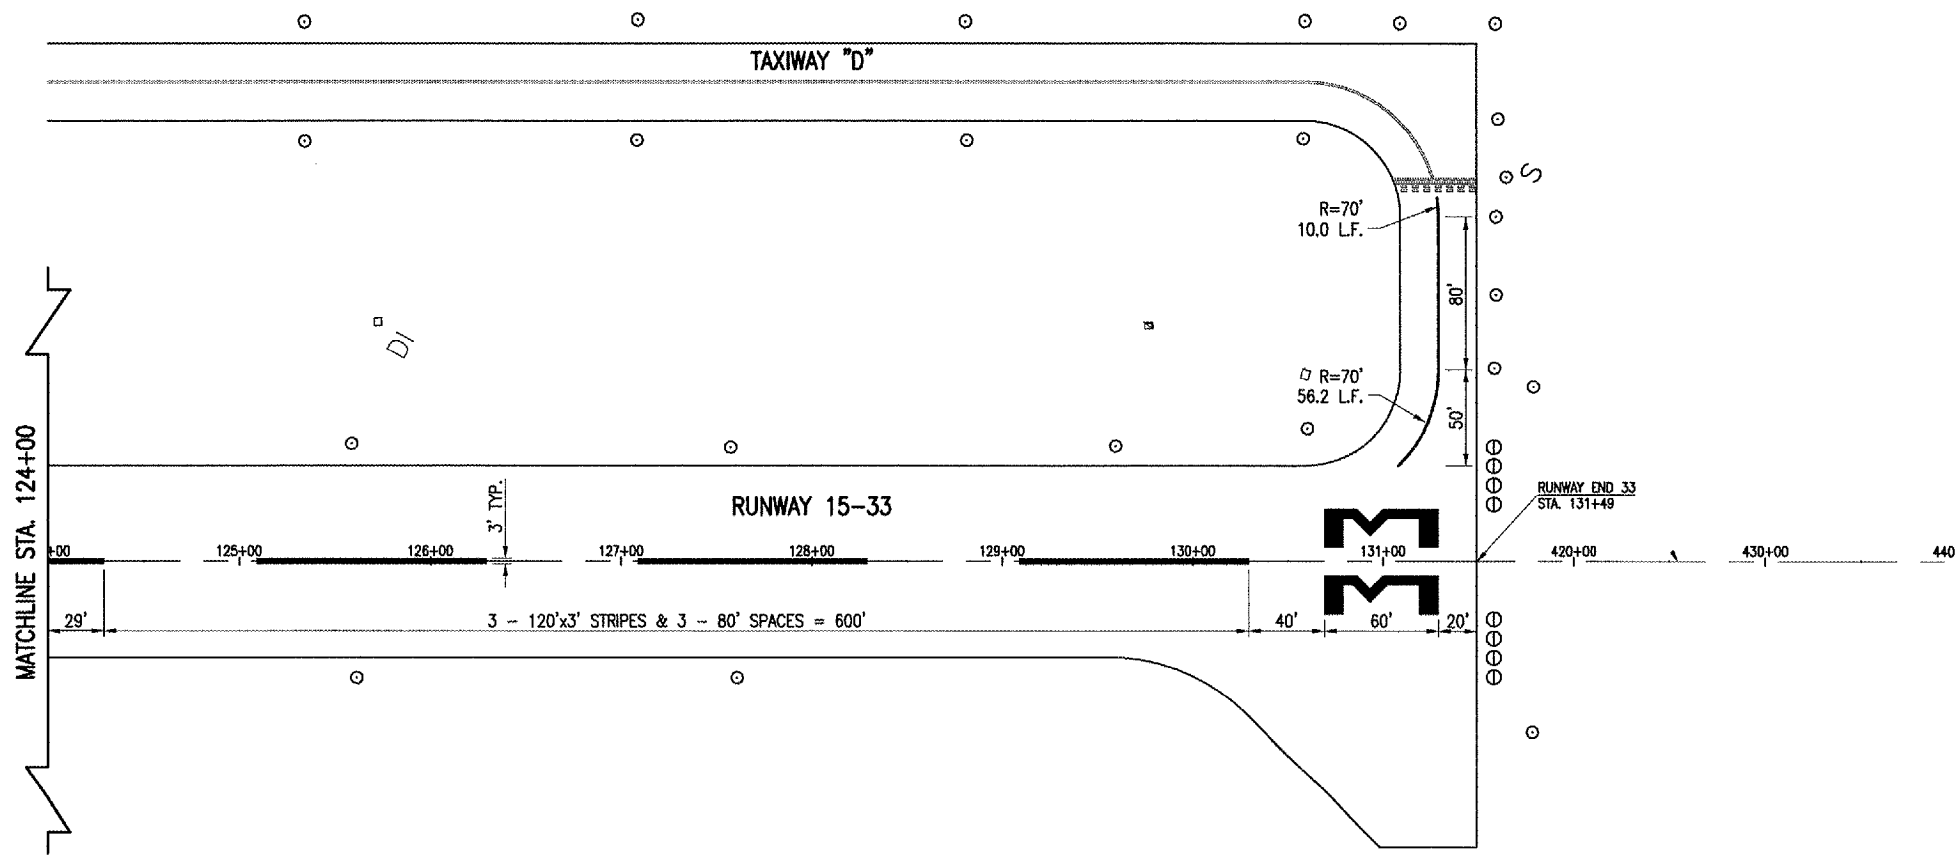


LEGEND

— EXISTING PAVEMENT

- - - EXISTING MARKING

— PROPOSED MARKING

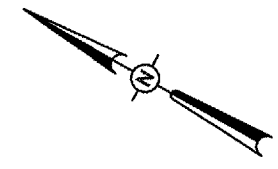

0' 25' 50' 100'

FULL SIZE SCALE: 1" = 50'

HALF SIZE SCALE: 1" = 100'

| DATE | REVISION | BY |
|------|----------|----|
| | | |
| | | |
| | | |
| | | |
| | | |

MT. VERNON AIRPORT

MT. VERNON, ILLINOIS

IL. PROJ.: MVN-3539 A.I.P. PROJ.: 3-17-0074-B12

| | | |
|----------------------------|------|----------|
| HEI Project No. 819-06RWYD | FILE | 08/16/05 |
| Filename: R-151MRK.DWG | CCC | 08/16/05 |
| Scale: 1" = 50' | CCC | 08/16/05 |
| Date: 08/16/05 | RAW | 12/12/05 |
| LAYOUT | CCC | 08/16/05 |
| DRAWN | CCC | 08/16/05 |
| REVIEWED | RAW | 12/12/05 |

HANSON

Hanson Professional Services Inc.
 1525 South Sixth Street
 Springfield, Illinois 62703-2886
 Offices Nationwide

RUNWAY 15-33
P.F.C. OVERLAY

PROPOSED
 MARKING PLAN

STA. 124+00 TO 131+49