


**VE044**

K:\Danville\0504203\Draw\Sheets\  
 FILE: 07\_TYPSEC.dwg  
 LAYOUT: TYPSEC  
 UPDATE BY: adraughan  
 SURVEY BOOK #  
 DATE: Tue 1/10/06 3:14pm  
 XREF DWG: Clintinfo.dwg

REVISIONS

NUMBER	BY	DATE

0 1 2  
 THIS BAR IS EQUAL TO 2'  
 AT FULL SCALE (34X22).

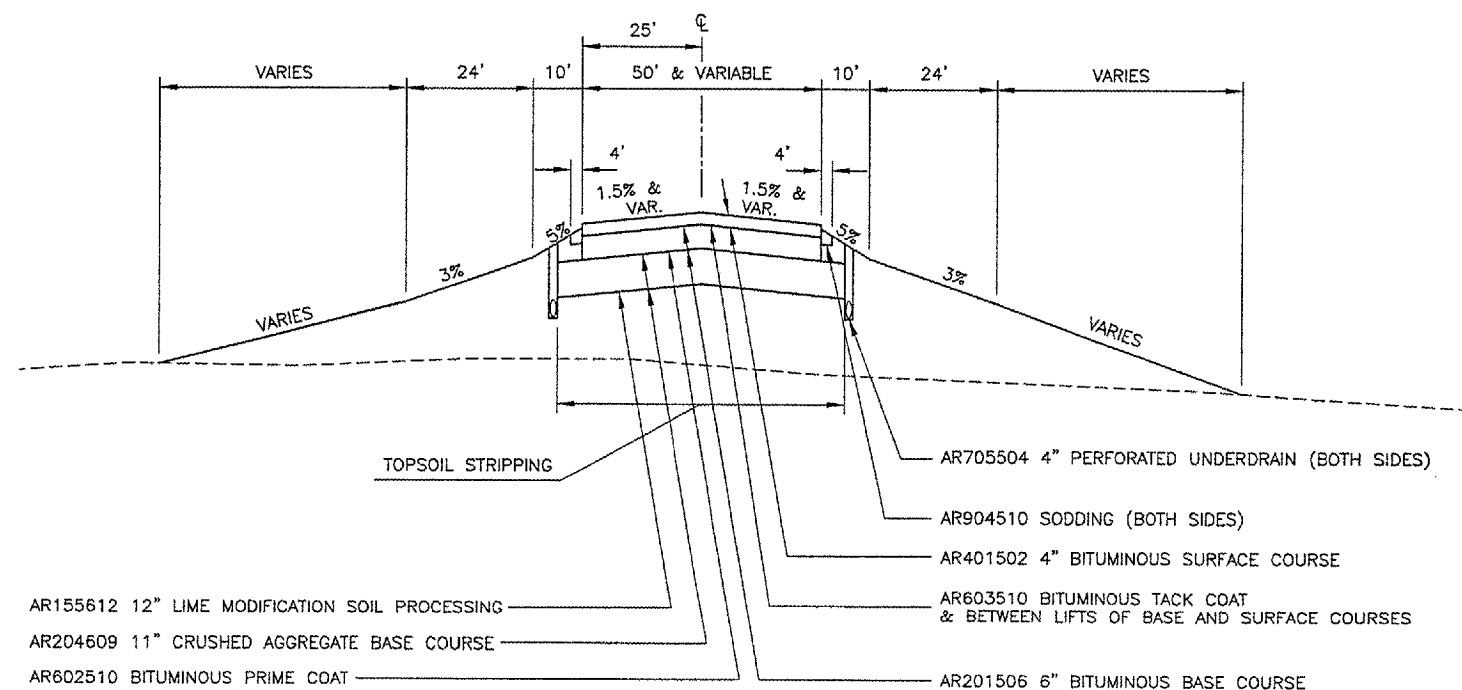

**TYPICAL SECTION**  
 N.T.S.

VERMILLION COUNTY AIRPORT  
 DANVILLE, ILLINOIS

EXTEND PARALLEL TAXIWAY 600 FEET  
**TYPICAL SECTION**

© Copyright CMT, Inc.

**CMT**  
 CRAWFORD, MURPHY & TILLY, INC.  
 CONSULTING ENGINEERS  
 License No. 184-006618



DESIGN BY: JEF  
 DRAWN BY: DPA  
 CHECKED BY: SMH  
 APPROVED BY: JEF  
 DATE: 01/13/2006  
 JOB No: 05042-0300  
 ILLINOIS PROJECT DNV-3537  
 A.I.P. PROJECT 3-17-0032-B10  
 SHEET 07 OF 29 SHEETS