



HANSON PROFESSIONAL SERVICES INC.

815 Commerce Drive, Suite 200
Oak Brook, Illinois 60523
Telephone: 630.990.3800
Fax: 630.990.3801




Waukegan Regional Airport
Waukegan Regional Port District

3580 North McAree Road
Waukegan, Illinois 60087
Phone: 847.244.0055
Fax: 847.244.3813

WAUKEGAN REGIONAL AIRPORT

CONSTRUCT NEW T-HANGAR
APRONS, TAXIWAYS AND
AUTO ACCESS

IDA PROJECT NO. UGN-3499

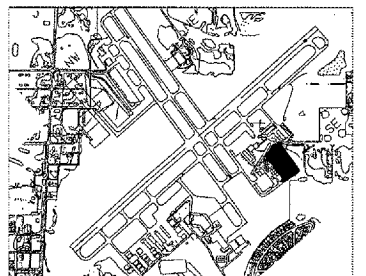

KEY MAP

No.	Drawing Issue Description	Date	By

Date

JANUARY 27, 2006

Sheet Title

STAKING PLAN
TAXILANE ALIGNMENT 50

831-04TXD

Project Number

AAP 11/15/05

Layout By Date

AAP 11/15/05


Designed By Date

KLK/RMH 01/23/06

Reviewed By Date

KLK AAP

Drawn By

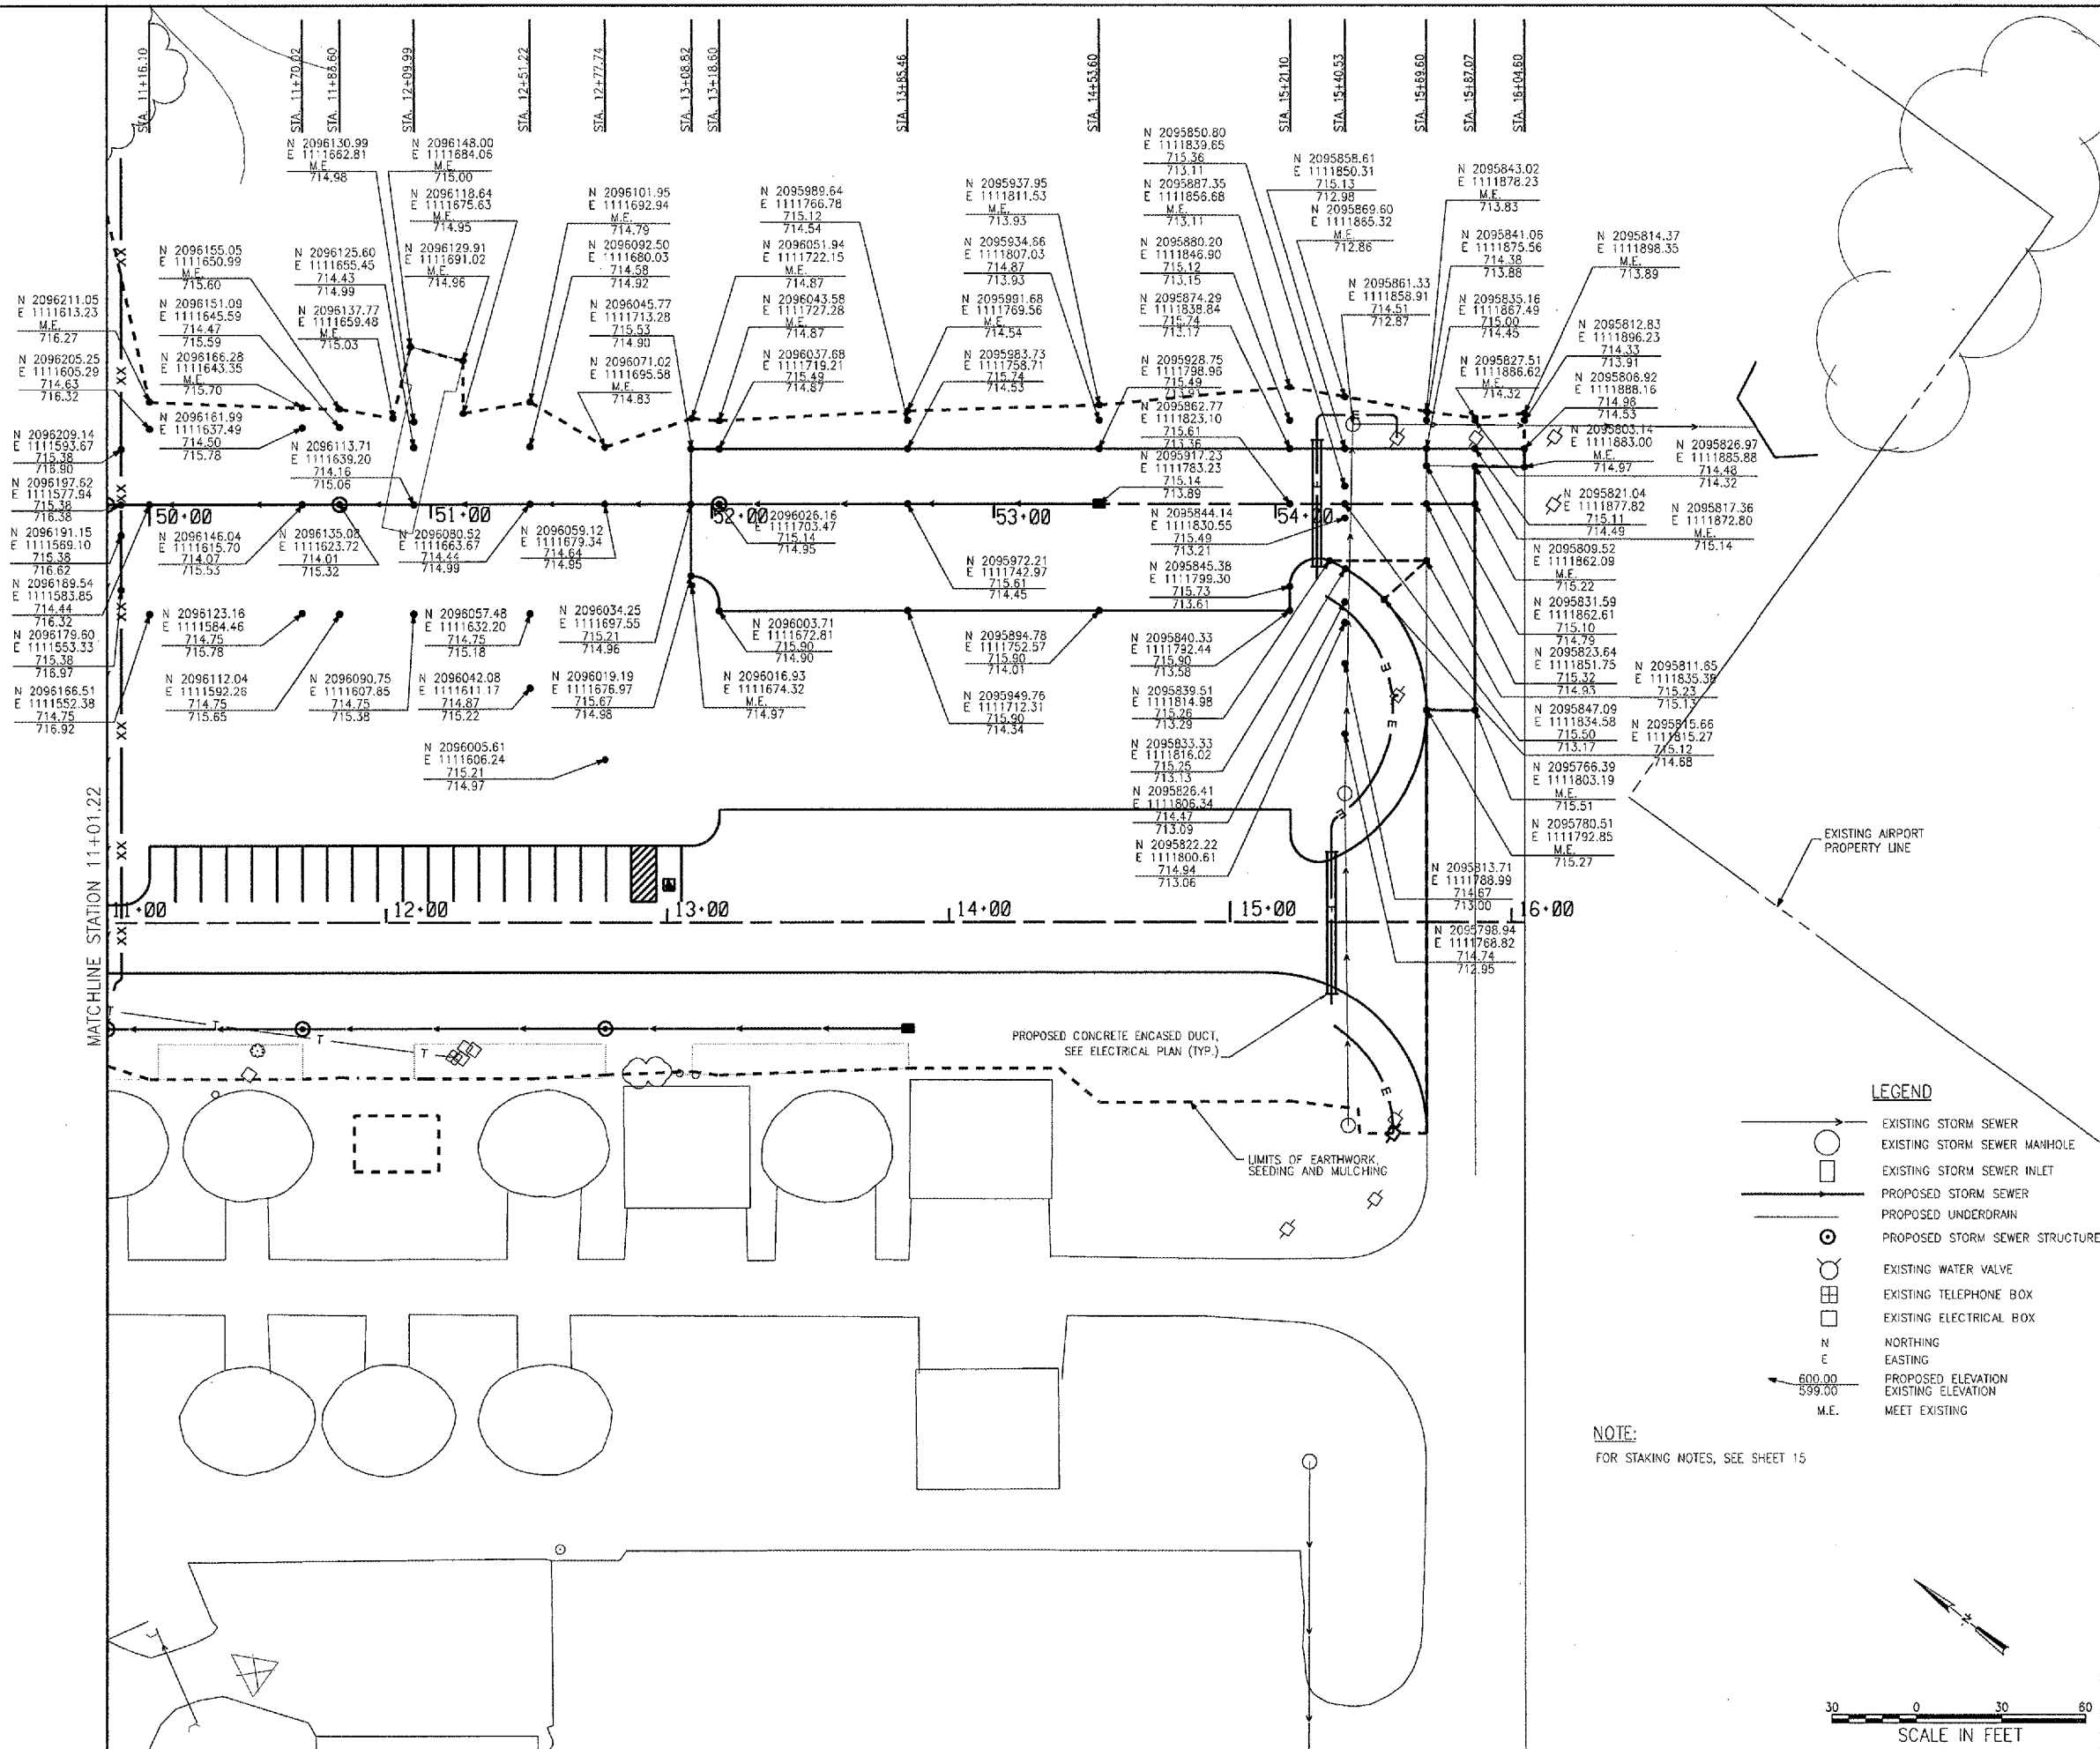

LEGEND

- EXISTING STORM SEWER
- EXISTING STORM SEWER MANHOLE
- EXISTING STORM SEWER INLET
- PROPOSED STORM SEWER
- PROPOSED UNDERDRAIN
- PROPOSED STORM SEWER STRUCTURE
- EXISTING WATER VALVE
- EXISTING TELEPHONE BOX
- EXISTING ELECTRICAL BOX
- N NORTHING
- E EASTING
- 600.00 PROPOSED ELEVATION
- 599.00 EXISTING ELEVATION
- M.E. MEET EXISTING

NOTE:
FOR STAKING NOTES, SEE SHEET 15

