



HANSON PROFESSIONAL SERVICES INC.
 815 Commerce Drive, Suite 200
 Oak Brook, Illinois 60523
 Telephone: 630.990.3800
 Fax: 630.990.3801




Waukegan Regional Airport
 Waukegan Regional Port District

3580 North McAree Road
 Waukegan, Illinois 60087
 Phone: 847.244.0055
 Fax: 847.244.3813

WAUKEGAN REGIONAL AIRPORT

**CONSTRUCT NEW T-HANGAR
 APRONS, TAXIWAYS AND
 AUTO ACCESS**

IDA PROJECT NO. UGN-3499

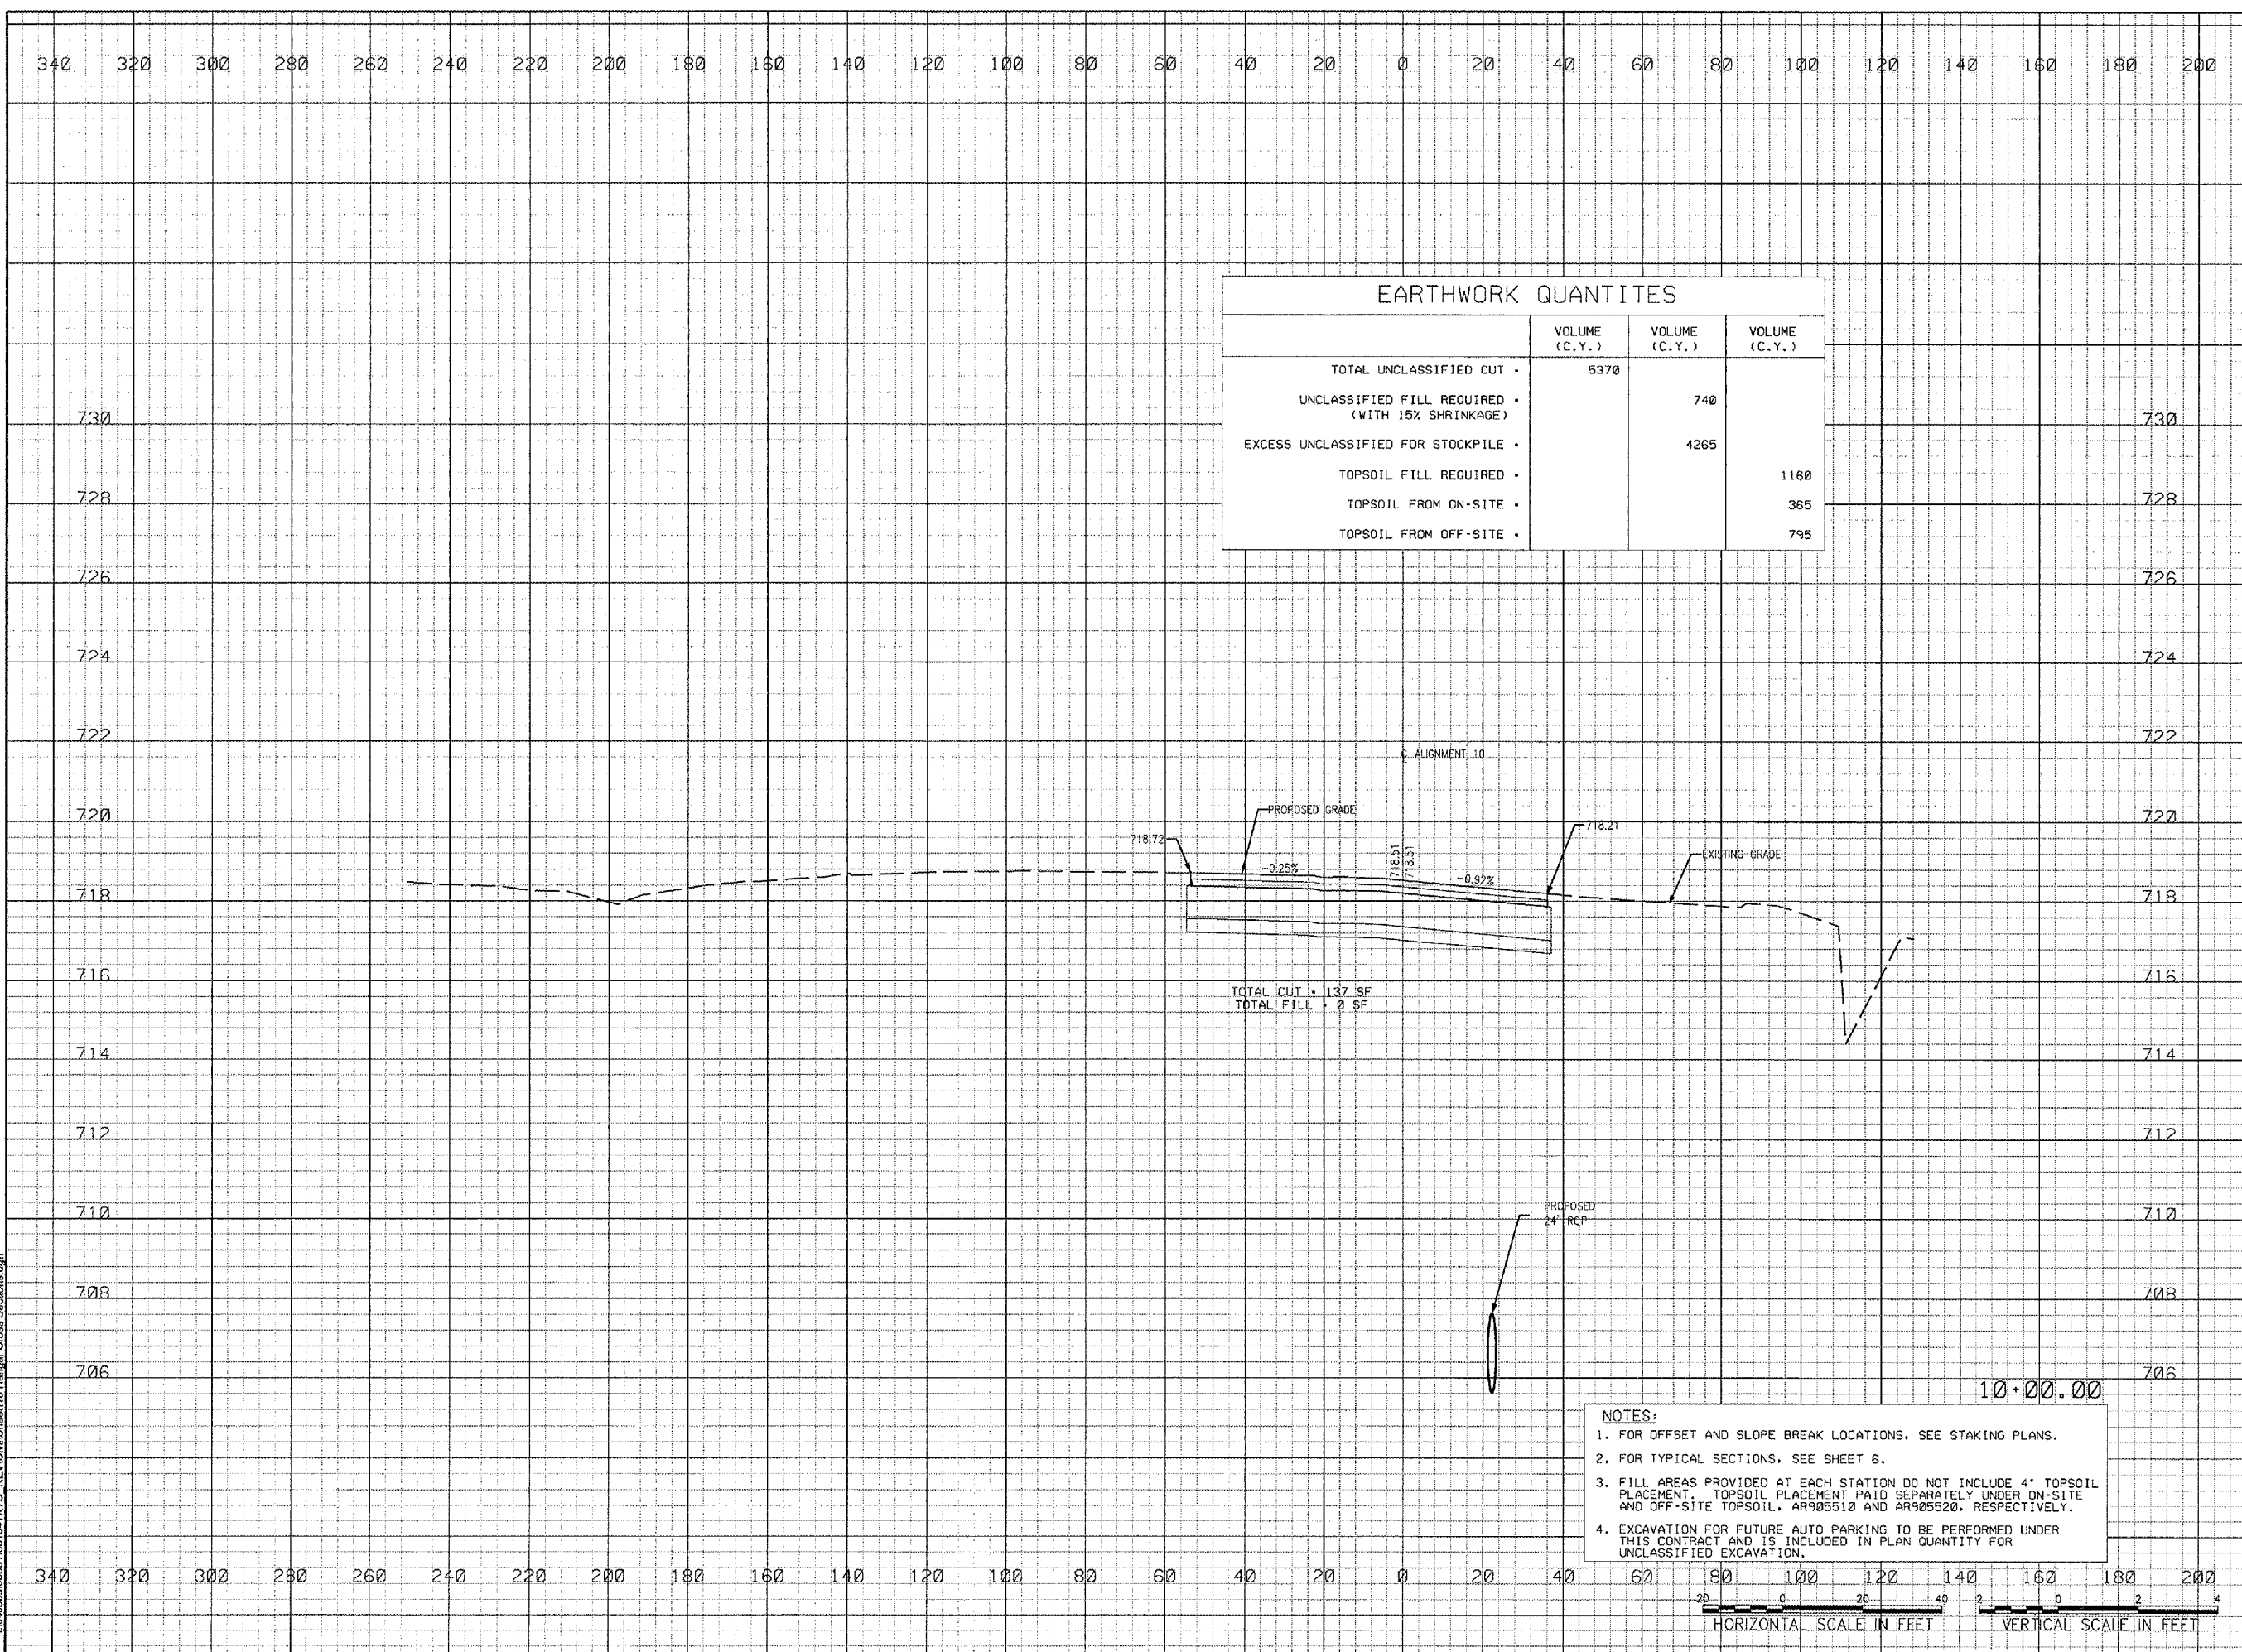

EARTHWORK QUANTITIES		
	VOLUME (C.Y.)	VOLUME (C.Y.)
TOTAL UNCLASSIFIED CUT	5370	
UNCLASSIFIED FILL REQUIRED (WITH 15% SHRINKAGE)		740
EXCESS UNCLASSIFIED FOR STOCKPILE		4265
TOPSOIL FILL REQUIRED		1160
TOPSOIL FROM ON-SITE		365
TOPSOIL FROM OFF-SITE		795

TOTAL CUT = 137 SF
 TOTAL FILL = 0 SF

NOTES:
 1. FOR OFFSET AND SLOPE BREAK LOCATIONS, SEE STAKING PLANS.
 2. FOR TYPICAL SECTIONS, SEE SHEET 6.
 3. FILL AREAS PROVIDED AT EACH STATION DO NOT INCLUDE 4\"/>



No.	Drawing Issue Description	Date	By

Date
 JANUARY 27, 2006
 Sheet Title

**HANGAR PAVEMENT
 CROSS SECTIONS
 STA. 10+00.00**

04WAUKEGAN

Project Number	
AAP	11/10/05
Layout By	Date
AAP	11/10/05
Designed By	Date
KLK/RMH	01/23/06
Reviewed By	Date
KLK	AAP
Drawn By	

01/24/2006 08:15 AM AAP
 I:\04\0408\008183\04TXD_REV\Civil\Sheet\18 Hangar Cross Sections.dgn