

WA055



HANSON PROFESSIONAL SERVICES INC.  
815 Commerce Drive, Suite 200  
Oak Brook, Illinois 60523  
Telephone: 630.990.3800  
Fax: 630.990.3801




3580 North McAree Road  
Waukegan, Illinois 60087  
Phone: 847.244.0055  
Fax: 847.244.3813

WAUKEGAN REGIONAL AIRPORT

CONSTRUCT NEW T-HANGAR  
APRONS, TAXIWAYS AND  
AUTO ACCESS

IDA PROJECT NO. UGN-3499

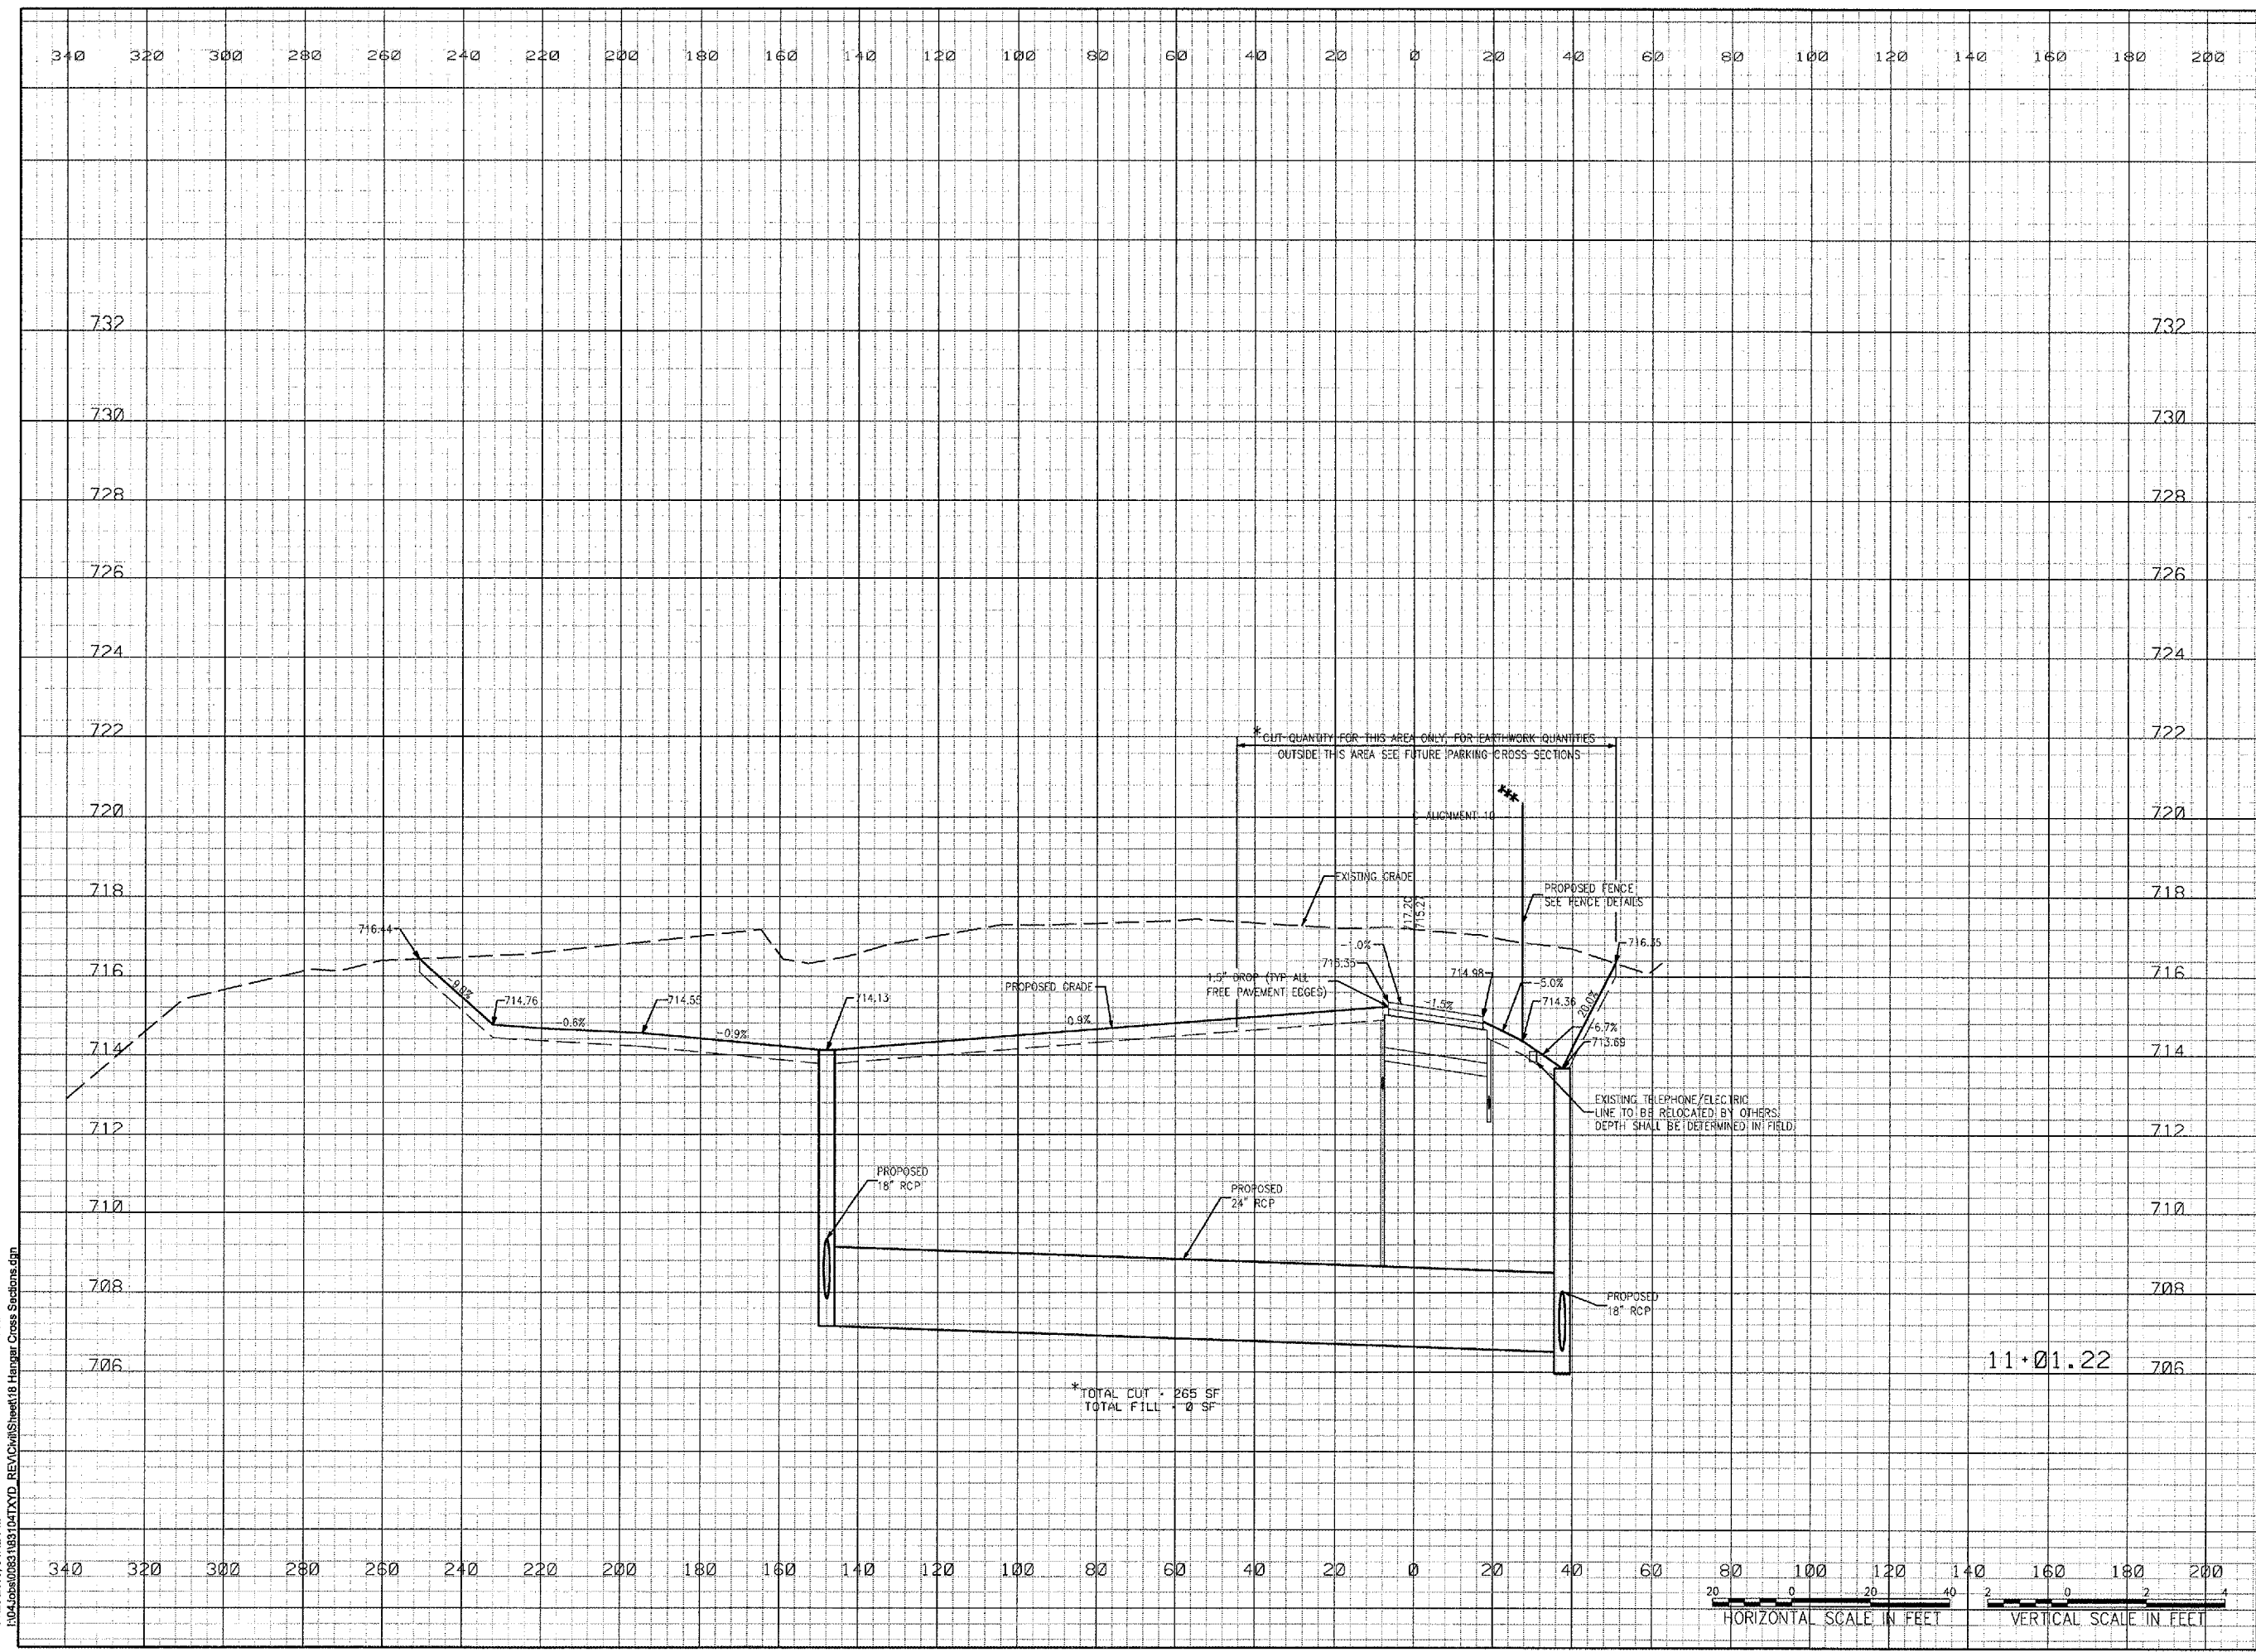

No.	Drawing Issue Description	Date	By

Date  
JANUARY 27, 2006

Sheet Title  
HANGAR PAVEMENT  
CROSS SECTIONS  
STA. 11+01.22

04WAUKEGAN  
Project Number  
AAP 11/10/05  
Layout By Date  
AAP 11/10/05  
Designed By Date  
KLK/RMH 01/23/06  
Reviewed By Date  
KLK AAP  
Drawn By

01/23/2006 04:42 PM  
I:\04\Jobs\0831831\04\TXD\_REV\CV\Sheet18\_Hangar\_Cross\_Sections.dgn  
AAP