



LETTING CONTRACT NUMBER
WI-049

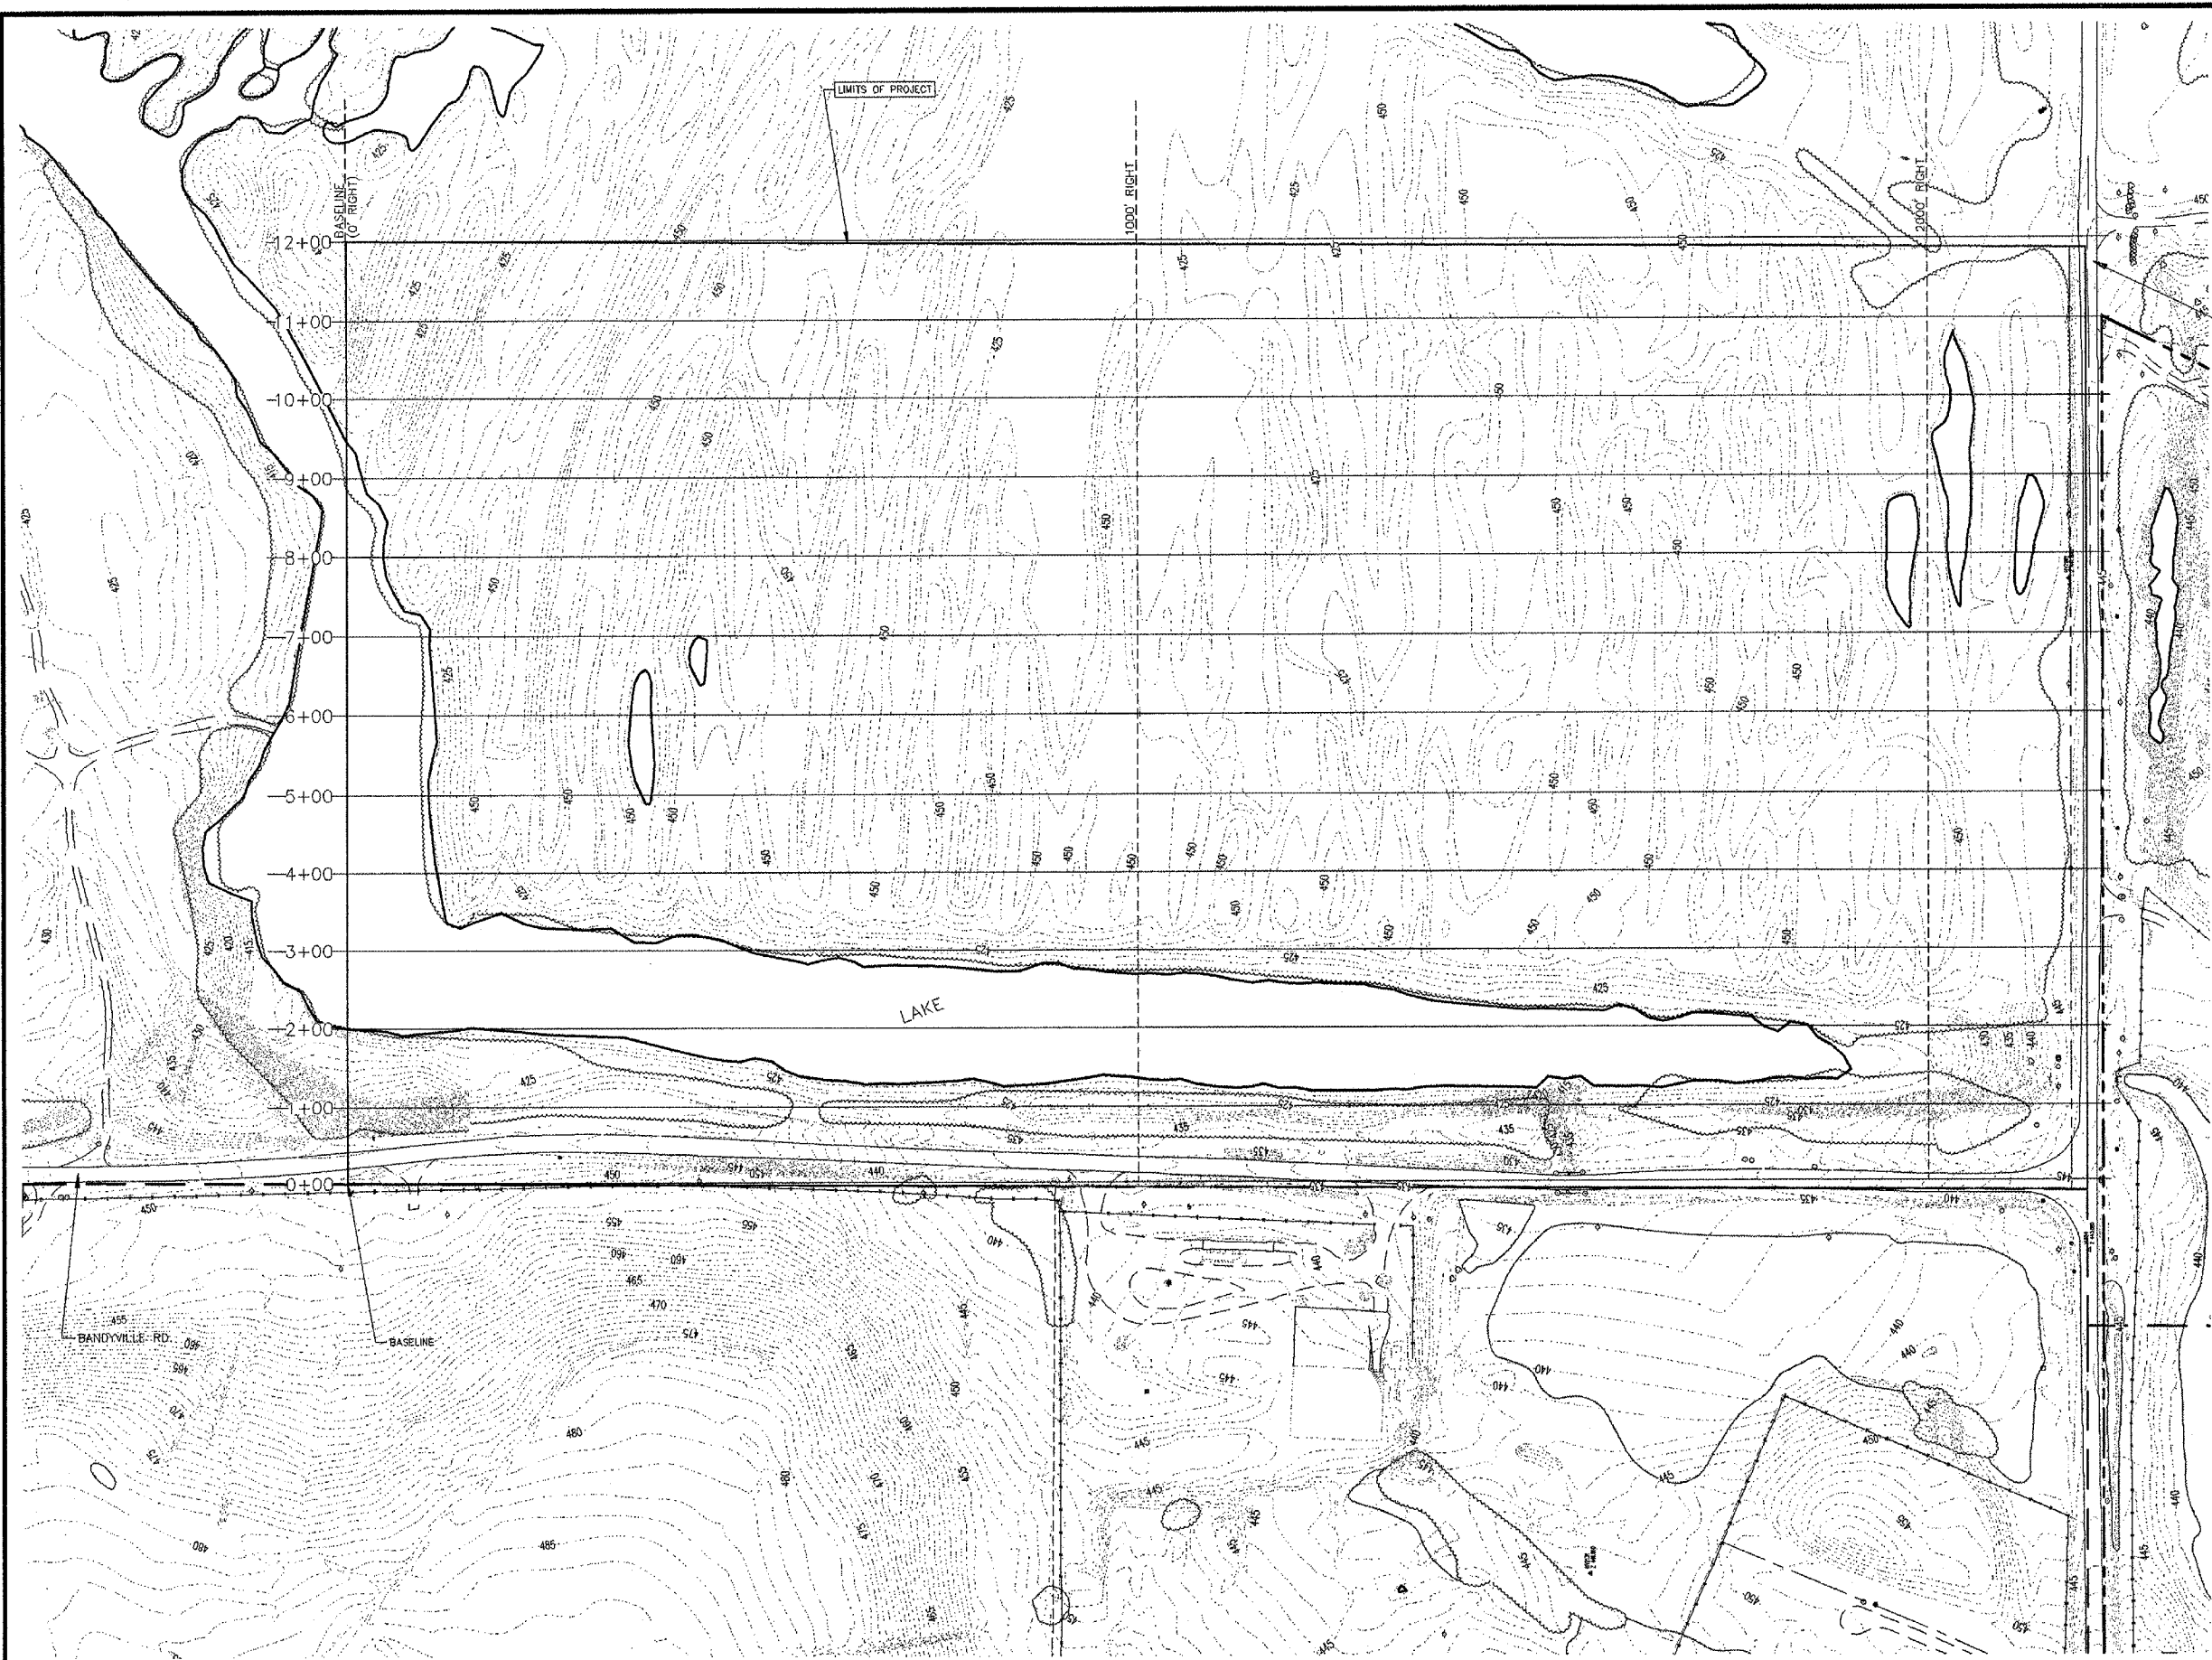

CRENSHAW RD.

NOTE:
COMPACTION REQUIREMENTS ARE THREE PASSES WITH
EARTHMOVING EQUIPMENT.

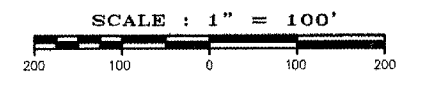

STATE OF ILLINOIS PROFESSIONAL DESIGN FIRM LICENSE NO. 184-000872	
© 2005 ALL RIGHTS RESERVED	
CLARIDA & ZIEGLER ENGINEERING CO.	
308 South Court St, P.O. Box 937 Marion, Illinois 62959 Phone - (618)993-6411, Fax - (618)993-6750	
BASELINE FOR EARTH WORK OBSTRUCTION REMOVAL, CLEARING AND GRADING WILLIAMSON COUNTY REGIONAL AIRPORT MARION-HERRIN, ILLINOIS	
Date	12/13/05
DR. By	TDE
CKD By	CM
Scale	1"=100'
Job No.	05104
Sheet No.	6 of 9