

STATE OF ILLINOIS
DEPARTMENT OF TRANSPORTATION
DIVISION OF HIGHWAYS

**PROPOSED
HIGHWAY PLANS**

FAI ROUTE 74 (I-74)
SECTION 72(8,9,9-1)LS-14
PROJECT: LANDSCAPING
PEORIA COUNTY

C-94-034-22

F.A.I. RTE.	SECTION	COUNTY	TOTAL SHEETS	SHEET NO.
74	72(8,9,9-1)LS-14	PEORIA	16	1
		ILLINOIS	CONTRACT NO. 68H00	


INDEX OF SHEETS

- 1 COVER SHEET
- 2 JOB SPECIFIC GENERAL NOTES & COMMITMENTS / CALENDAR OF LANDSCAPING ITEMS
- 3-4 SUMMARY OF QUANTITIES
- 5-6 SCHEDULE OF QUANTITIES
- 7 OVERALL PLAN
- 8 PLAN SHEET - LAYOUT 1
- 9 PLAN SHEET - LAYOUT 2
- 10 PLAN SHEET - LAYOUT 3
- 11 PLAN SHEET - LAYOUT 4
- 12 PLAN SHEET - LAYOUT 5
- 13 PLAN SHEET - LAYOUT 6
- 14 PLAN SHEET - LAYOUT 7
- 15 PLANTER DETAIL
- 16 TRAFFIC CONTROL PLAN

HIGHWAY STANDARDS

- 701101-05 701301-04
- 701106-02 701456-05
- 701201-05 701901-08

PROJECT BEGINS
STA. 148+200

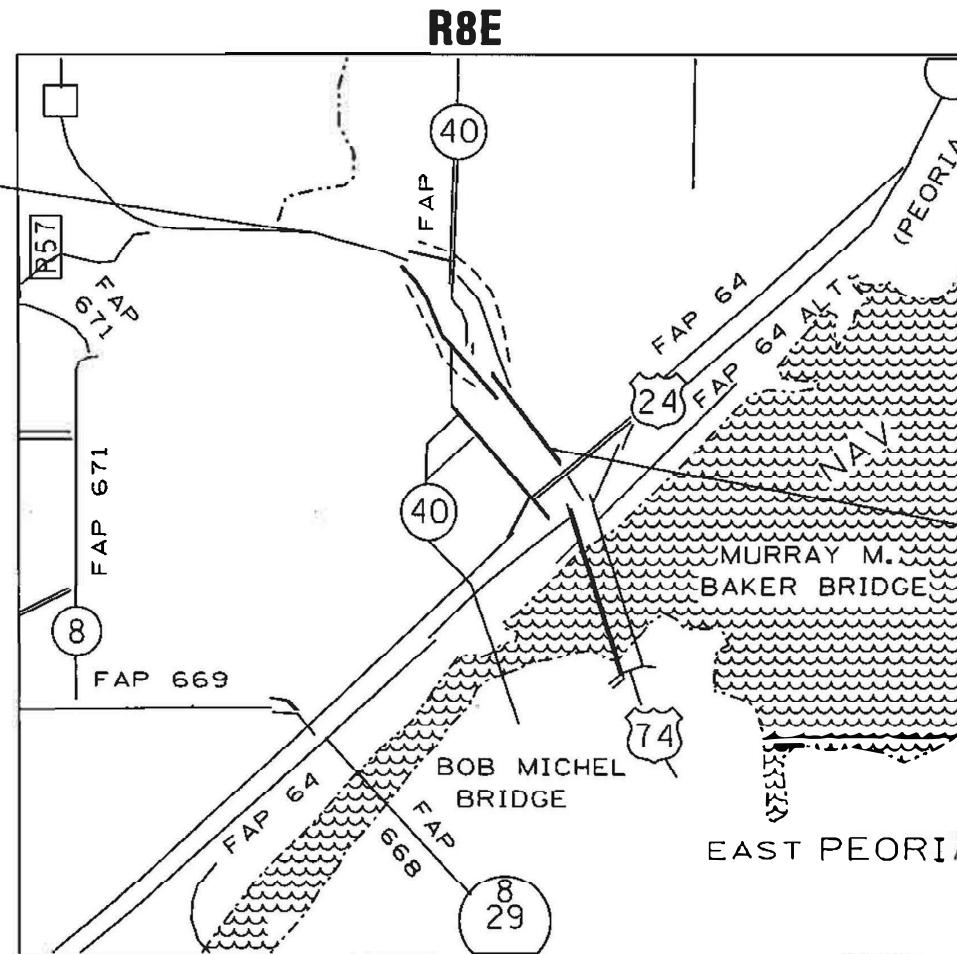

T9N

PROJECT ENDS
STA. 150+400

GROSS LENGTH = 2200 LF



DESCRIPTION OF WORK

THIS PROJECT INVOLVES LANDSCAPING MAINTENANCE ALONG I-74 FROM ELLIS STREET TO THE ILLINOIS RIVER IN PEORIA.

J.U.L.I.E.
JOINT UTILITY LOCATION INFORMATION FOR EXCAVATION
1-800-892-0123
OR 811

PROJECT ENGINEER: BEN TELLEFSON 309-671-3333
PROJECT MANAGER: BRITANNY GAVIN 309-671-4487

CONTRACT NO. 68H00
CATALOG NO. 036308-00D

KLINGNER & ASSOCIATES, P.C.
Engineers • Architects • Surveyors
www.klingner.com
Galesburg, Illinois
49 North Prairie Street 309.342.4042
Quincy, IL Hannibal, MO
Burlington, IA Peoria, IA Columbia, MO
Deavenport, IA Carbondale, IL
DESIGN FIRM NO. 184-2738

STATE OF ILLINOIS
DEPARTMENT OF TRANSPORTATION

SUBMITTED December 15 2022
[Signature] REGIONAL ENGINEER
February 3, 2023
[Signature] ENGINEER OF DESIGN AND ENVIRONMENT
February 3, 2023
[Signature] DIRECTOR OF HIGHWAYS PROJECT IMPLEMENTATION

PRINTED BY THE AUTHORITY
OF THE STATE OF ILLINOIS

JOB SPECIFIC NOTES

The contractor will be responsible for field verification of locations for all landscaping items. Numbers indicated on the layouts are an estimate and do not reflect the exact total.

The removal of dead underbrush, debris, litter, and other miscellaneous items shall be completed and will be considered included in the cost of the associated pay items.

SELECTIVE CLEARING shall include removal of naturally occurring logs, shrubs, bushes, saplings, weeds, other vegetation and stumps of a diameter less than 6 in. at locations specified by the Roadside Manager. All work will be done in accordance with the special provisions. All costs for removing living and dead plants shall be included in the pay item **SELECTIVE CLEARING**.

PERENNIAL PLANT CARE shall include mulching, weeding, and edging of the perennial beds. The cost for edging, weeding and mulching shall be included in the pay item for **PERENNIAL PLANT CARE**.

SHRUB CARE Shall include weeding, replenishing mulch, pruning of shrubs from access control fence debris removal and disposal, insect control, pruning, edging, volunteer trees and other plant care work items for each work cycle as described in the special provisions and as directed by the Roadside Manager. Payment will only be done at locations in which shrubs are actually pruned, trimmed, mulched or have been maintained. Where shrub care is not needed, mulching work shall be paid for at that location per section 109.04.

TREE CARE Shall include weeding, replenishing mulch, debris removal and disposal, insect control, pruning, edging, and other plant care work items for each work cycle as described in the special provisions and as directed by the Roadside Manager. Where pruning is not needed, mulching work shall be paid for at that location per section 109.04.

MOWING (SPECIAL) shall include trimming along walls and foundations. The cost for trimming shall be included in the cost of **MOWING (SPECIAL)**.

Trees, shrubs and perennial plants shall not encroach upon the sidewalks and gutters. The cost to trim these items will be included in the cost of the associated pay items.

PERENNIAL PLANTS

There are several planters along Perry, Monroe, Madison, and Jefferson Streets. The planters in these locations will be filled with plantings listed on the table in the Schedule of Quantities. All weeding and dirt required for these planters shall be included in the pay item for the plants specified.

All vegetation should be trimmed 12" from all access control fences. The cost shall be included in the pay item **SHRUB CARE**.

WEED CONTROL, BROADLEAF IN TURF NOTES:

- Contact Roadside Manager or Operations Roadside Manager prior to commencing spray activities.
- Spraying must be completed before any other contract activities take place. Two weeks minimum between spraying and planting.
- Non-working equipment shall be repaired immediately with no additional time allotted to the contractor for repairs.
- Spray operators shall keep a copy of contract spray locations with them at all times.
- Wind speed must be < 15 mph in order to perform work.
- Temperature must be > 45 degrees in order to perform work.
- Daily inspections by Roadside Manager during weed spraying operation.

2023 WORK DATES		CONSTRUCTION WORK	ESTABLISHMENT WORK
FROM	TO		
APRIL 1	OCT 31	Mowing	Mow turf areas to a turf height of 3 inches. (Layout 1, 2, 3, 4, 5 &7) All applicable layouts 1-2 times per month at Engineer's discretion
MAY 1	OCT 1	Perennial Plant Care	All applicable layouts 1-2 per month at Engineer's discretion
MAY 1	MAY 31	Weed Control placed within 5 days of start date	One cycle all layouts
MAY 1	MAY 31	Selective Clearing, Shrub Care, and Tree Care Work cycle must be complete and acceptable on the inspection date of June 1.	1 Time All Layouts

MODEL: D:\r\k\k\... FILE NAME: 0321\files\213881\DOT - DIST 4 - IPIB 201-0231\Work Order 12 - FY 2023 \Working_Landscaping\Transportation\Landscaping\Brads_TENR\048100-sht-landscp.dgn

USER NAME = bgi	DESIGNED -	REVISED -
	DRAWN -	REVISED -
PLOT SCALE = 40.0000' / in.	CHECKED -	REVISED -
PLOT DATE = 12/8/2022	DATE -	REVISED -

STATE OF ILLINOIS
DEPARTMENT OF TRANSPORTATION

JOB SPECIFIC NOTES & COMMITMENTS			
CALENDAR OF LANDSCAPING ITEMS			
SCALE:	SHEET	OF	SHEETS
	STA.	TO	STA.

F.A.I. RTE.	SECTION	COUNTY	TOTAL SHEETS	SHEET NO.
74	72(8,9,9-1)LS-14	PEORIA	16	2
CONTRACT NO. 68H00				
ILLINOIS FED. AID PROJECT				

KEY	ITEM	COMMON NAME	UNIT	LAYOUT LOCATION							TOTAL
				L1	L2	L3	L4	L5	L6	L7	
	DECIDUOUS TREES										
GD	GYMNOCLADUS DIOICUS	KENTUCKY COFFEE TREE	EACH	0	0	4	0	7	0	0	11
QA	QUERCUS BICOLOR	SWAMP WHITE OAK	EACH	0	0	15	4	2	4	25	50
GB	GINKO BILOBA	GINKGO	EACH	0	0	7	0	0	0	2	9
GT	GLEDITSIA TRIACANTHOS	SKYLINE HONEYLOCUST	EACH	0	0	0	0	0	4	0	4
UR	ULMAS REGAL	REGAL ELM	EACH	0	0	10	0	0	0	13	23
PH	PINUS HELDREICHII	COMMON GEM	EACH	0	0	0	0	5	0	0	5
AN	ACER NIGRA	BLACK MAPLE	EACH	0	0	1	0	0	0	0	1
	ORNAMENTAL TREES										
AC	AMELANCHIER X GRANDIFLORA	APPLE SERVICEBERRY	EACH	0	0	0	2	1	0	3	6
SA	SYRINGA RETICULATA	JAPANESE LILAC	EACH	0	0	18	0	0	0	0	18
SP	SYRINGA PEKINENSIS	CHINESE LILAC	EACH	0	0	0	0	7	16	0	23
MP	MALUS PRAIRIFIRE	PRAIRIE FIRE CRABAPPLE	EACH	0	0	7	3	0	3	0	13
CF	CORNUS FLORIDA	FLOWERING DOGWOOD	EACH	0	0	0	0	10	0	0	10
	EVERGREEN TREES										
PN	PINUS NIGRA	AUSTRIAN PINE	EACH	0	0	0	0	0	0	0	0
	TOTAL NUMBER OF TREES		EACH	0	0	62	9	37	22	43	173
	SHRUBS										
HA	HYDRANGEA ABORESCENS	SMOOTH HYDRAGNEA	EACH	0	0	11	0	0	0	0	11
FS	FORSYTHIA X INTERMEDIA	NORTHERN SUN FORSYTHIA	EACH	0	0	90	0	0	165	190	445
HV	HAMAMELIS VERNALIS	VERNAL WITCH HAZEL	EACH	0	0	60	0	0	0	0	60
PA	PEROVSKIA ATRIPLICIFOLIA	RUSSIAN SAGE	EACH	0	0	290	200	0	0	0	490
RA	RHUS AROMATICA	FRAGRANT SUMAC	EACH	0	0	545	0	40	70	530	1185
RG	RHUS GLABRA	SMOOTH SUMAC	EACH	0	0	55	0	0	0	0	55
SPA	SYRINGA PATULA MISS KIM	MISS KIM LILAC	EACH	0	0	200	165	60	0	90	515
RS	ARONIA MELANOCARPA	BLACK CHOKEBERRY	EACH	0	0	525	53	9	34	0	621
RH	ROBINIA HISPIDA	BRISTLY LOCUST	EACH	0	0	0	30	0	0	0	30
HP	HYDRANGEA PANICULATA	HYDRANGEA	EACH	0	0	0	0	15	0	0	15
	EVERGREEN SHRUBS										
JH*	JUNIPERUS HORIZONTALIS	HUGHES CREEPING JUNIPER	EACH	0	0	0	40	108	295	90	533
JC	JUNIPERUS CHINENSIS	KALLAYS COMPACTA	EACH	0	0	100	230	80	120	20	550
	TOTAL NUMBER OF SHRUBS		EACH	0	0	1876	718	312	684	920	4510
	TOTAL PERENNIAL PLANT CARE		SO YD	3487	512	1349	1600	297	0	707	7952

LEGEND:

- L1 LANDSCAPE LAYOUT-1
- L2 LANDSCAPE LAYOUT-2
- L3 LANDSCAPE LAYOUT-3
- L4 LANDSCAPE LAYOUT-4
- L5 LANDSCAPE LAYOUT-5
- L6 LANDSCAPE LAYOUT-6
- L7 LANDSCAPE LAYOUT-7

*JUNIPERUS HORIZONTALIS SHALL HAVE VOLUNTEER GROWTH PULLED DURING THE SPRING AND FALL. COST TO REMOVE VOLUNTEER GROWTH WILL NOT BE PAID SEPARATELY, BUT WILL BE INCLUDED IN THE COST OF SHRUB CARE.

**ALL RRC EACH ITEMS ARE COUNTED AS PERENNIAL PLANT CARE AND REFLECTED IN PPC SO YD AND WILL NOT BE PAID SEPARATELY AS SHRUB CARE.

MODEL: D:\e\it FILES\213081 IDOT - DIST 4 - PFB 201-033\Work Order 12 - FY 2023 Washing_Landscaping\Transportation\landscaping\0468100-sit-landscap.dgn

USER NAME = bgj	DESIGNED -	REVISED -
	DRAWN -	REVISED -
PLOT SCALE = 40,0000 ' / in.	CHECKED -	REVISED -
PLOT DATE = 12/12/2022	DATE -	REVISED -

**STATE OF ILLINOIS
DEPARTMENT OF TRANSPORTATION**

SCHEDULE OF QUANTITIES

SCALE: SHEET OF SHEETS STA. TO STA.

F.A.I. RTE.	SECTION	COUNTY	TOTAL SHEETS	SHEET NO.
74	72(8,9-1)LS-14	PEORIA	16	5
CONTRACT NO. 68HOO				
ILLINOIS FED. AID PROJECT				

MODEL: D:\e\it FILES\213081 IDOT - DIST 4 - PFB 201-033\Work Order 12 - FY 2023 Washing_Landscaping\Transportation\landscaping\0468100-sit-landscap.dgn

MOBILIZATION (67100100)		
LOCATION	UNIT	QTY
JOBSITE	L SUM	1
TOTAL		1

TREE CARE (K0026700)	
LOCATION	EACH
LAYOUT 1	0
LAYOUT 2	0
LAYOUT 3	62
LAYOUT 4	9
LAYOUT 5	37
LAYOUT 6	22
LAYOUT 7	43
TOTAL	173

SHRUB CARE (K0026810)	
LOCATION	EACH
LAYOUT 1	0
LAYOUT 2	0
LAYOUT 3	1876
LAYOUT 4	718
LAYOUT 5	312
LAYOUT 6	684
LAYOUT 7	920
TOTAL	4510

PERENNIAL PLANT CARE (K0026850)	
LOCATION	SQ YD
LAYOUT 1	3487
LAYOUT 2	512
LAYOUT 3	1349
LAYOUT 4	1600
LAYOUT 5	297
LAYOUT 6	0
LAYOUT 7	707
TOTAL	7952

NEW PLANTINGS		LAYOUT LOCATION							TOTAL
ITEM	UNIT	L1	L2	L3	L4	L5	L6	L7	
NEW TREES TO BE PLANTED									
ACER PALMATUM "TWOMBLYS RED SENTINEL"	EACH	0	0	0	0	0	5	0	5
NEW SHRUBS TO BE PLANTED									
ARONIA ARBUTIFOLIA, RED CHOKEBERRY	EACH	0	0	0	0	0	10	0	10
HYDRANGEA PANICULATA, LITTLE QUICK FIRE HYDRANGEA	EACH	0	0	0	0	15	0	0	15
PLANTER BOX PLANTS									
PERENNIAL PLANTS 1, ORNAMENTAL TYPE, GALLON BEGONIA SEMPERFLORENS	EACH	0	0	0	0	10	20	10	0.40
SEDUM "AUTUMN JOY"	EACH	0	0	15	0	0	0	15	0.30
PERENNIAL PLANTS, ORNAMENTAL TYPE, 4" POT									
GREEN SWEET POTATO VINE	EACH	0	0	0	0	4	8	4	0.80
DRACAENA SPIKE "GREEN"	EACH	0	0	0	0	6	12	6	
LOBELIA PENDULA (WHITE)	EACH	0	0	0	0	10	20	10	
TOTAL		0	0	0	0	20	40	20	

NOTE: 1 UNIT = 100 PLANTS

WEED CONTROL, PRE-EMERGENT GRANULAR HERBICIDE (K0029634)		
LOCATION	UNIT	QTY
JOBSITE	POUND	900
TOTAL		900

PLANT WATERING (K1004539)	
LOCATION	GALLON
JOBSITE	6000
TOTAL	6000
TOTAL	6 UNITS

1 UNIT = 1000 GALLONS

WEED BARRIER FABIC (X0321501)	
LOCATION	SQ YD
LAYOUT 3	162
LAYOUT 4	205
TOTAL	367

TRAFFIC CONTROL AND PROTECTION (SPECIAL) (X7010216)		
LOCATION	UNIT	QTY
JOBSITE	L SUM	1
TOTAL		1

WEED CONTROL, BROADLEAF IN TURF (K0029618)		
LOCATION	UNIT	QTY
JOBSITE	GALLON	0.1
TOTAL		0.1

PERENNIAL PLANT CARE WORK SCHEDULE	
ONE FULL CYCLE OF WORK, AS DIRECTED BY SPECIFICATIONS, FOR EACH LISTED MONTH IS REQUIRED FOR ALL LAYOUTS	APRIL
	MAY
	JUNE
	JULY
	AUGUST
	SEPTEMBER
	OCTOBER

MOWING WORK SCHEDULE		
1-2 MOWINGS (AT DISCRETION OF ENGINEER) ARE REQUIRED PER LISTED MONTH, FOR ALL LAYOUTS	MONTH	QTY
	MAY	2
	JUNE	2
	JULY	2
	AUGUST	1
	SEPTEMBER	1
	OCTOBER	1

MOWING (SPECIAL) (X2503110)		
LOCATION	SQ FT	ACRES
LAYOUT 1	17658.68	0.73
LAYOUT 2	46255.5	0.83
LAYOUT 3	67953.6	2.34
LAYOUT 4	38332.8	1.16
LAYOUT 5	36154.8	0.94
LAYOUT 6	0	0
LAYOUT 7	66646.8	1.67
TOTAL		7.7

TOTAL FOR CONTRACT = 69 ACRES
(9 MOWINGS PER CONTRACT)

SELECTIVE CLEARING (Z0064600)	
LOCATION	SQ YD
LAYOUT 1	0
LAYOUT 2	0
LAYOUT 3	0
LAYOUT 4	0
LAYOUT 5	180
LAYOUT 6	0
LAYOUT 7	0
TOTAL	180 SQ YD
TOTAL	0.04 ACRE


USER NAME = bgj	DESIGNED -	REVISED -
PLOT SCALE = 40,0000' / in.	DRAWN -	REVISED -
PLOT DATE = 12/12/2022	CHECKED -	REVISED -
	DATE -	REVISED -

**STATE OF ILLINOIS
DEPARTMENT OF TRANSPORTATION**

SCHEDULE OF QUANTITIES

SCALE: SHEET OF SHEETS STA. TO STA.

F.A.I. RTE.	SECTION	COUNTY	TOTAL SHEETS	SHEET NO.
74	72(8,9-1)LS-14	PEORIA	16	6
CONTRACT NO. 68H00				
ILLINOIS FED. AID PROJECT				

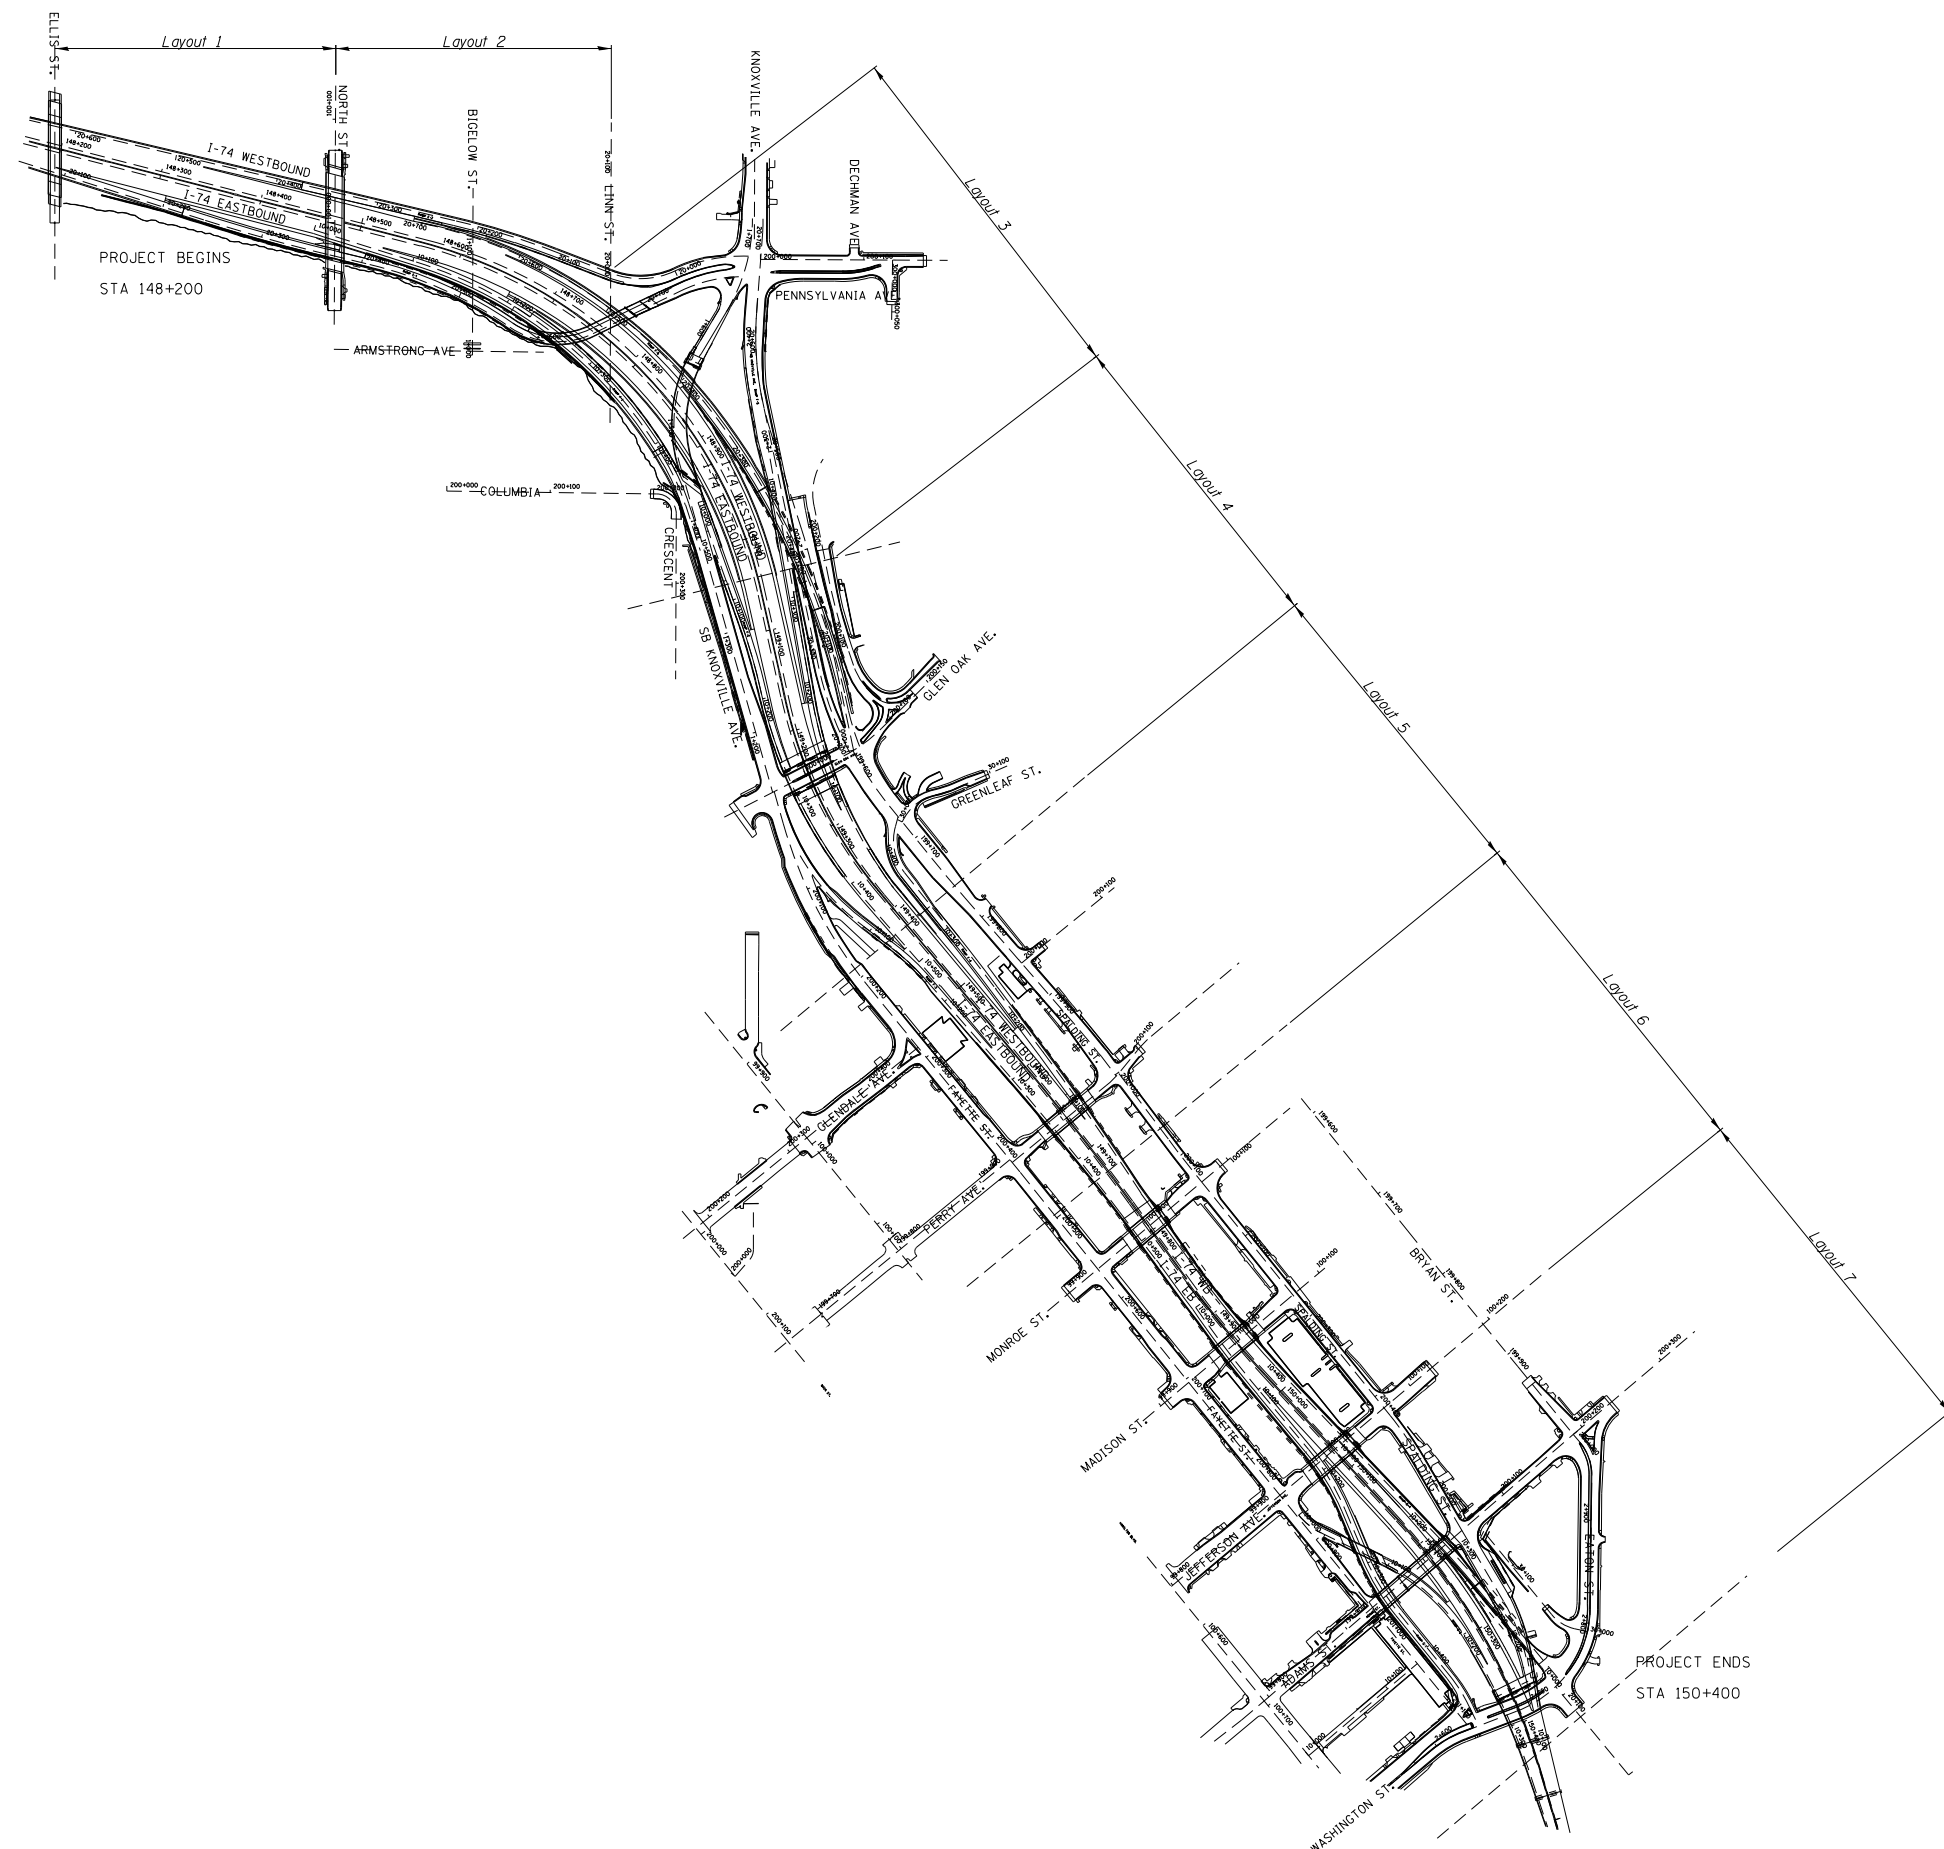

MODEL: Default
 FILE NAME: 0321files\213381\DOT - DIST 4 - PFB 201-033\Work Order 12 - FY 2023 Washing_Landscaping\Transportation\landscaping\468H00-sit-landscap.dgn

USER NAME = bgj	DESIGNED -	REVISED -
	DRAWN -	REVISED -
PLOT SCALE = 40,0000 ' / in.	CHECKED -	REVISED -
PLOT DATE = 12/12/2022	DATE -	REVISED -

STATE OF ILLINOIS
DEPARTMENT OF TRANSPORTATION

OVERALL PLAN				
SCALE:	SHEET	OF	SHEETS	STA. TO STA.

F.A.I. RTE:	SECTION	COUNTY	TOTAL SHEETS	SHEET NO.
74		PEORIA	16	7
CONTRACT NO. 68H00				
ILLINOIS FED. AID PROJECT				



HIGH SCHOOL PARKING LOT

PEORIA
CENTRAL
HIGH SCHOOL

MOWING AREA 0.4054 ACRE

PPC 3487 SY

ELLIS STREET

NORTH STREET

148+200

I-74 WESTBOUND

148+300

I-74 EASTBOUND

148+400

LEGEND

- MOWING
- SHRUB CARE

MOWING AREA 0.3281 ACRE

MOWING AREA LAYOUT 1 = 0.73 ACRES

MODEL: Default
FILE NAME: 012:\files\213381\DOT - DIST. 4 - P1B 201-031\Work Order 12 - FY 2023 Washing_Landscaping\Transportation\landscaping\0468100-sit-landscp.dgn


USER NAME = bgj	DESIGNED -	REVISED -
PLOT SCALE = 40,0000 ' / in.	DRAWN -	REVISED -
PLOT DATE = 12/12/2022	CHECKED -	REVISED -
	DATE -	REVISED -

STATE OF ILLINOIS
DEPARTMENT OF TRANSPORTATION

PLAN SHEET - LAYOUT 1

SCALE: SHEET OF SHEETS STA. TO STA.

F.A.I. RTE.	SECTION	COUNTY	TOTAL SHEETS	SHEET NO.
74	72(8,9-1)LS-14	PEORIA	16	8
CONTRACT NO. 68H00				
ILLINOIS FED. AID PROJECT				

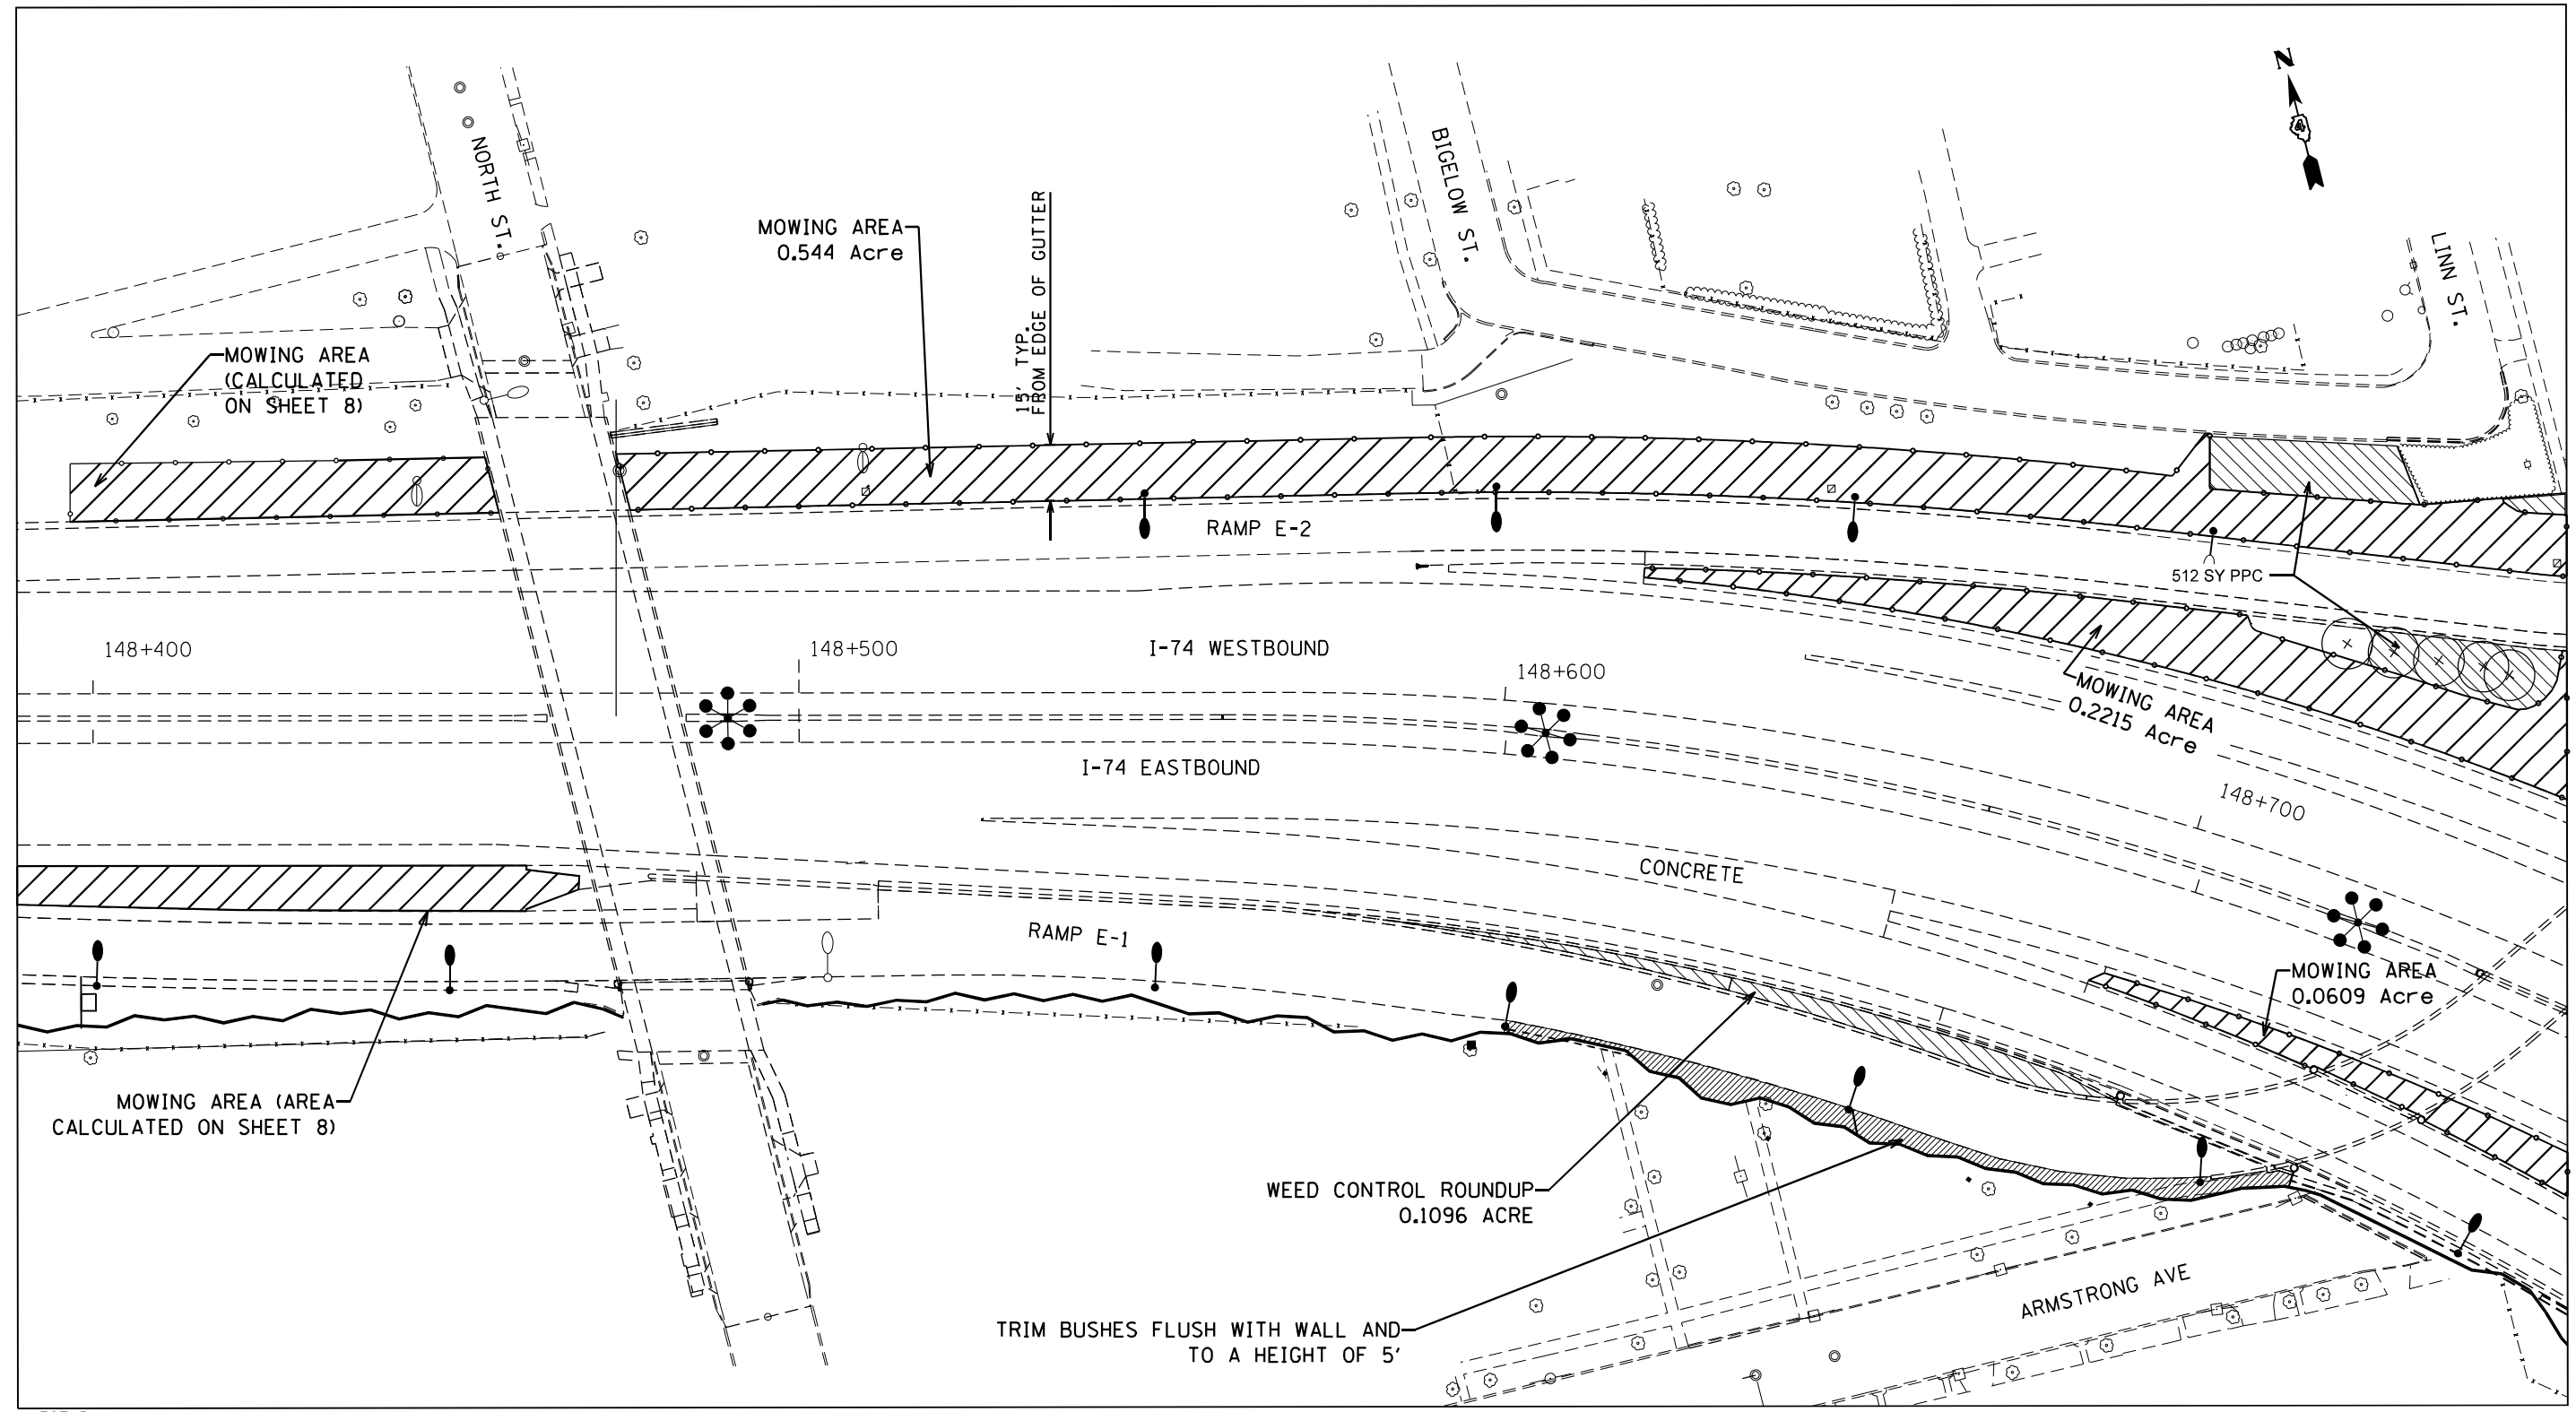

LEGEND

- | | | |
|-----------------------|--|---|
| MOWING | SHADE TREE (5' DIA. MULCH SAUCER-TYP. -FOR ALL TREES & SHRUBS) | SHRUB CARE |
| SHRUBS | PERENNIAL PLANT CARE (PPC) | SHRUBS DENOTED WITH AN • SHALL BE TRIMMED TO 5' |
| EVERGREEN TREE | PLANT KEY QUANTITY OF SPECIFIED PLANT | SELECTIVE CLEARING |
| SMALL ORNAMENTAL TREE | | |

MOWING AREA LAYOUT 2 = 0.83 ACRES
 WEED CONTROL ROUND UP = 0.11 ACRES

MODEL: D:\r\itk
 FILE NAME: 0321\files\133881_IDOT - DIST 4 - IPIB 201-0233\work_order_12 - FY 2023\working_landscaping\transportation\landscaping\brads_TENIP\0488100-sht-landscp.dgn


USER NAME = lbgj	DESIGNED -	REVISED -
PLOT SCALE = 40,0000' / in.	DRAWN -	REVISED -
PLOT DATE = 12/9/2022	CHECKED -	REVISED -
	DATE -	REVISED -

**STATE OF ILLINOIS
 DEPARTMENT OF TRANSPORTATION**

PLAN SHEET - LAYOUT 2

SCALE: SHEET OF SHEETS STA. TO STA.

F.A.I. RTE.	SECTION	COUNTY	TOTAL SHEETS	SHEET NO.
74	72(8,9,9-1)LS-14	PEORIA	16	9
CONTRACT NO. 68H00				
ILLINOIS FED. AID PROJECT				

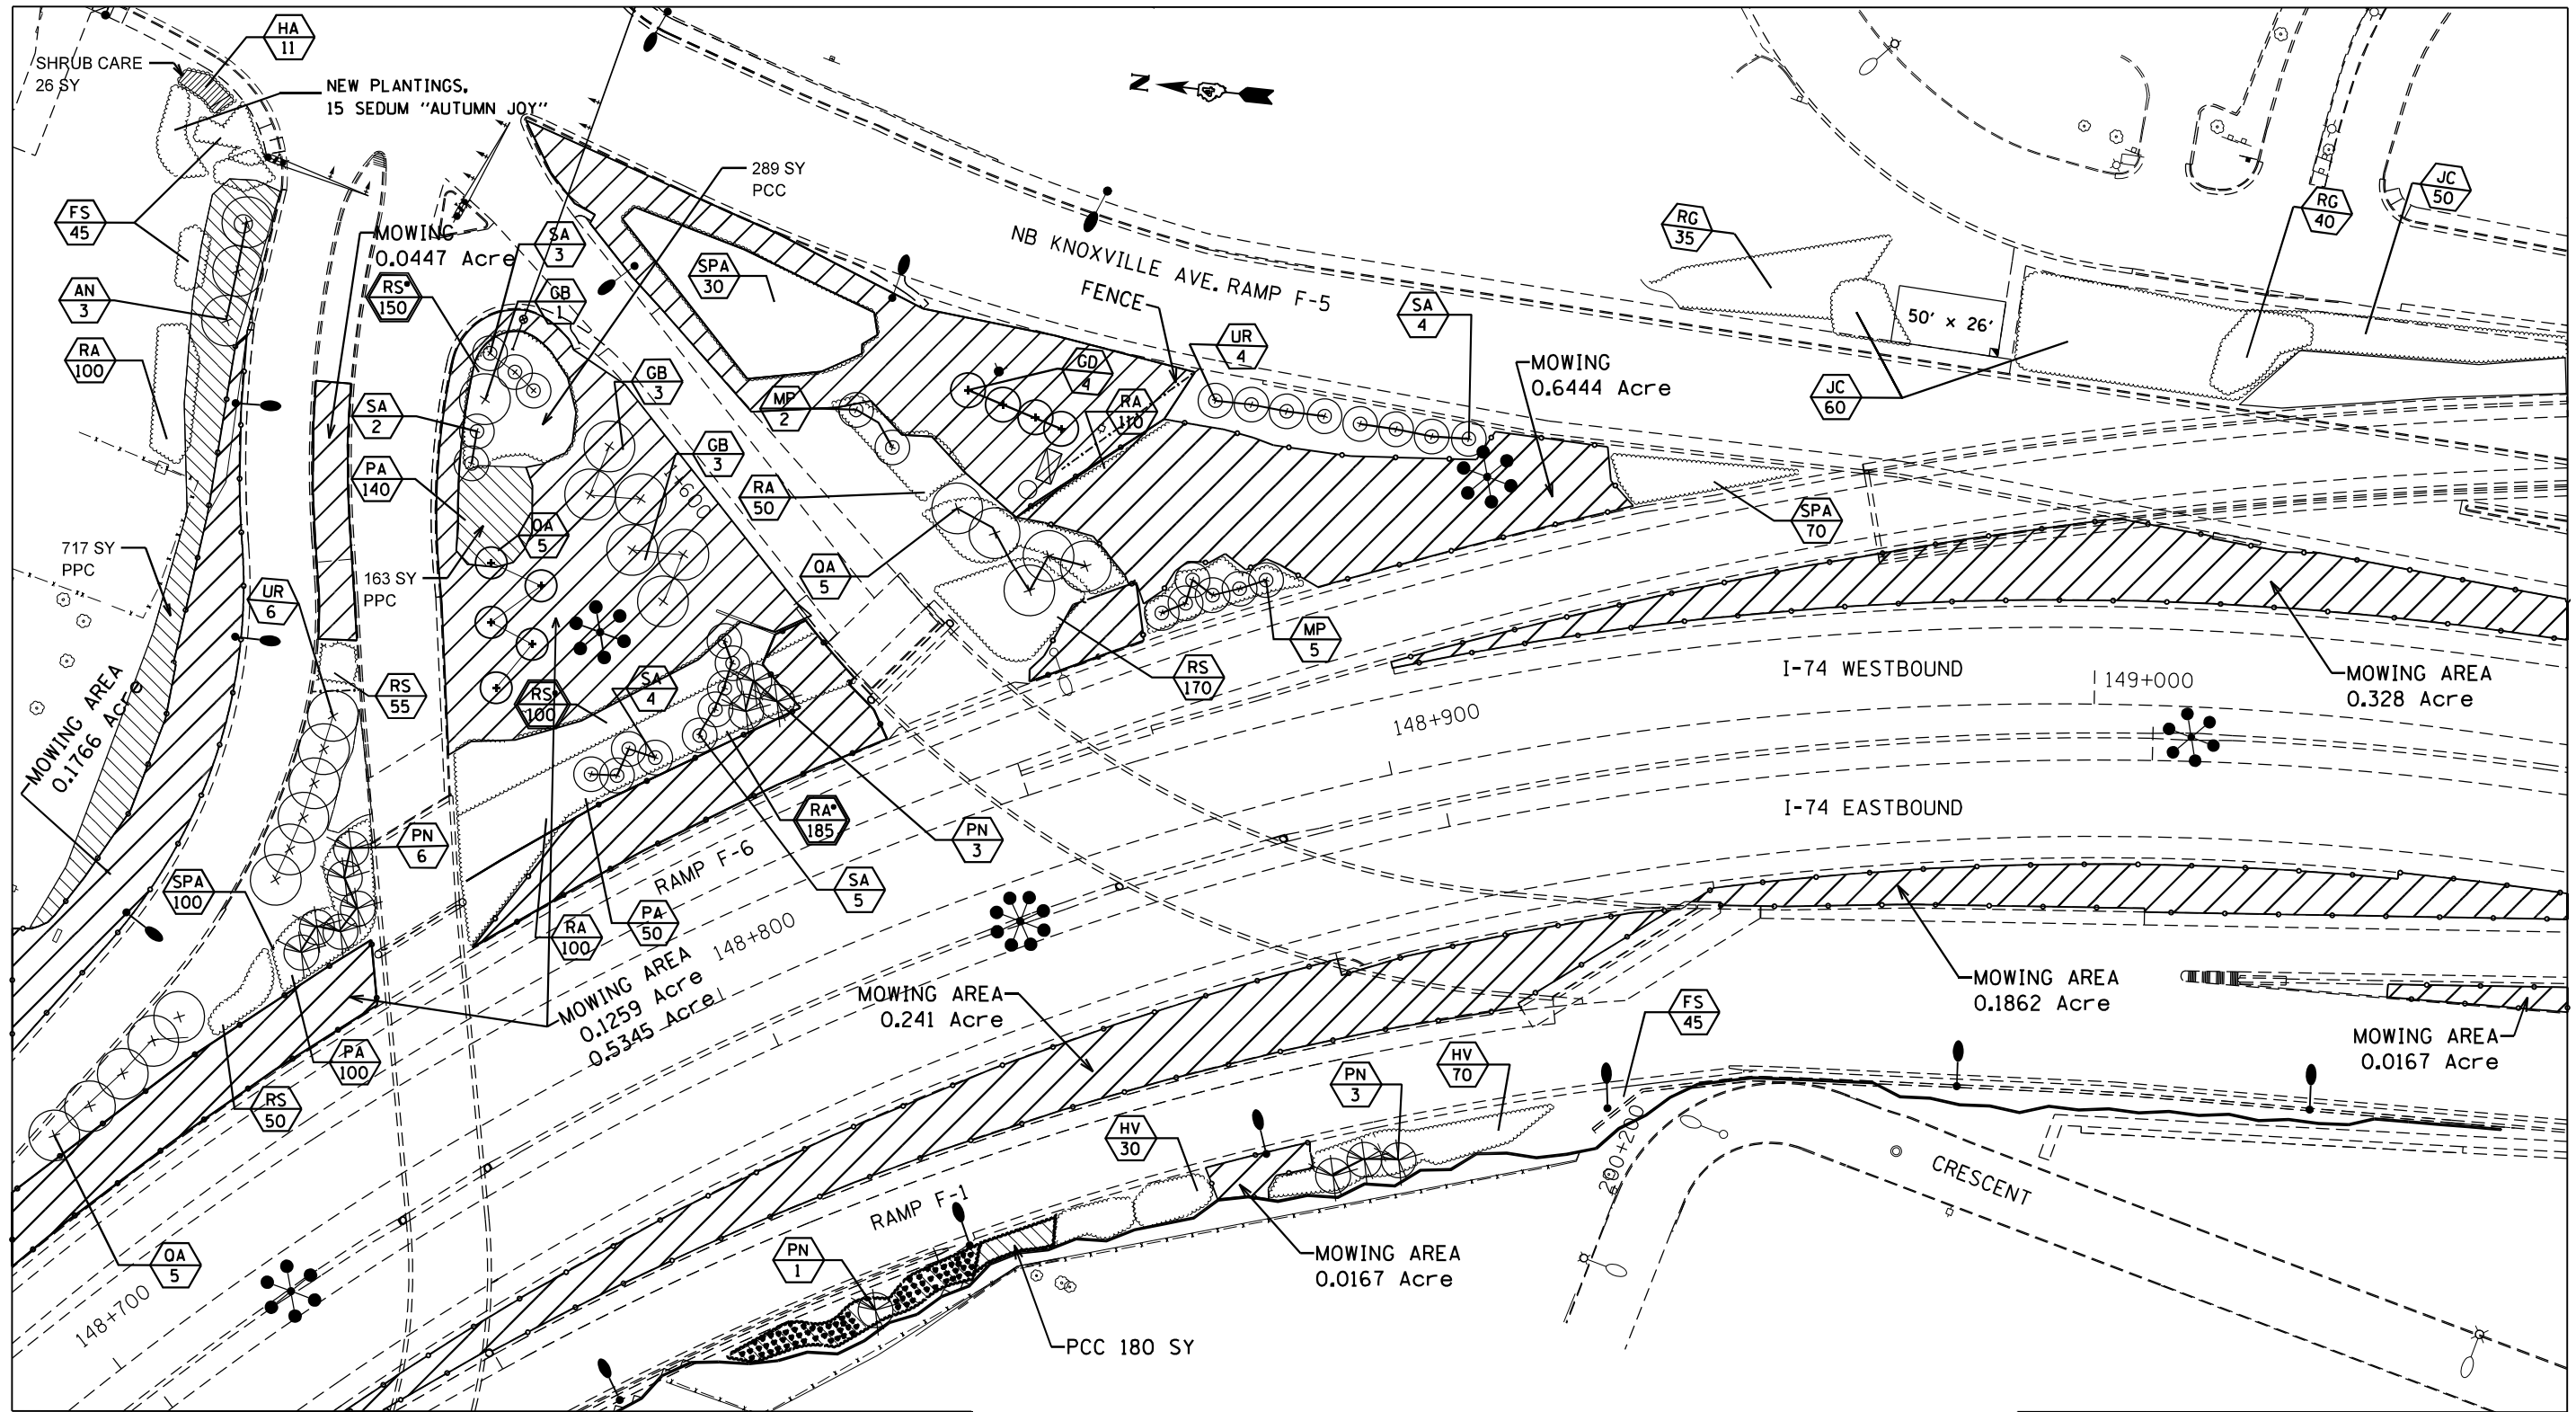

LEGEND

MOWING	SHADE TREE (5' DIA. MULCH SAUCER-TYP. -FOR ALL TREES & SHRUBS)	SHRUB CARE
SHRUBS	PERENNIAL PLANT CARE (PPC)	SHRUBS DENOTED WITH AN • SHALL BE TRIMMED TO 5'
EVERGREEN TREE	PLANT KEY QUANTITY OF SPECIFIED PLANT	SELECTIVE CLEARING
SMALL ORNAMENTAL TREE		

VOLUNTEER TREES SHALL BE REMOVED IN AREAS OF PPC. COST INCLUDED WITH PERENNIAL PLANT CARE.

MOWING AREA LAYOUT 3 - 2.34 ACRES

USER NAME = lsgj	DESIGNED -	REVISED -
PLOT SCALE = 40,000' / in.	DRAWN -	REVISED -
PLOT DATE = 12/9/2022	CHECKED -	REVISED -
	DATE -	REVISED -


**STATE OF ILLINOIS
DEPARTMENT OF TRANSPORTATION**

PLAN SHEET - LAYOUT 3

SCALE: SHEET OF SHEETS STA. TO STA.

F.A.I. RTE.	SECTION	COUNTY	TOTAL SHEETS	SHEET NO.
74	72(8,9-1)LS-14	PEORIA	16	10
CONTRACT NO. 68H00				
ILLINOIS FED. AID PROJECT				

MODEL: D:\r\k\it... FILE NAME: 0321\liles\213081\DOT - DIST. 4 - IPIB 201-023\Work - Order 12 - FY 2023\Working_Landscaping\Transportation\landscaping\Brads - TEMP\048\048-01-landscp.dgn

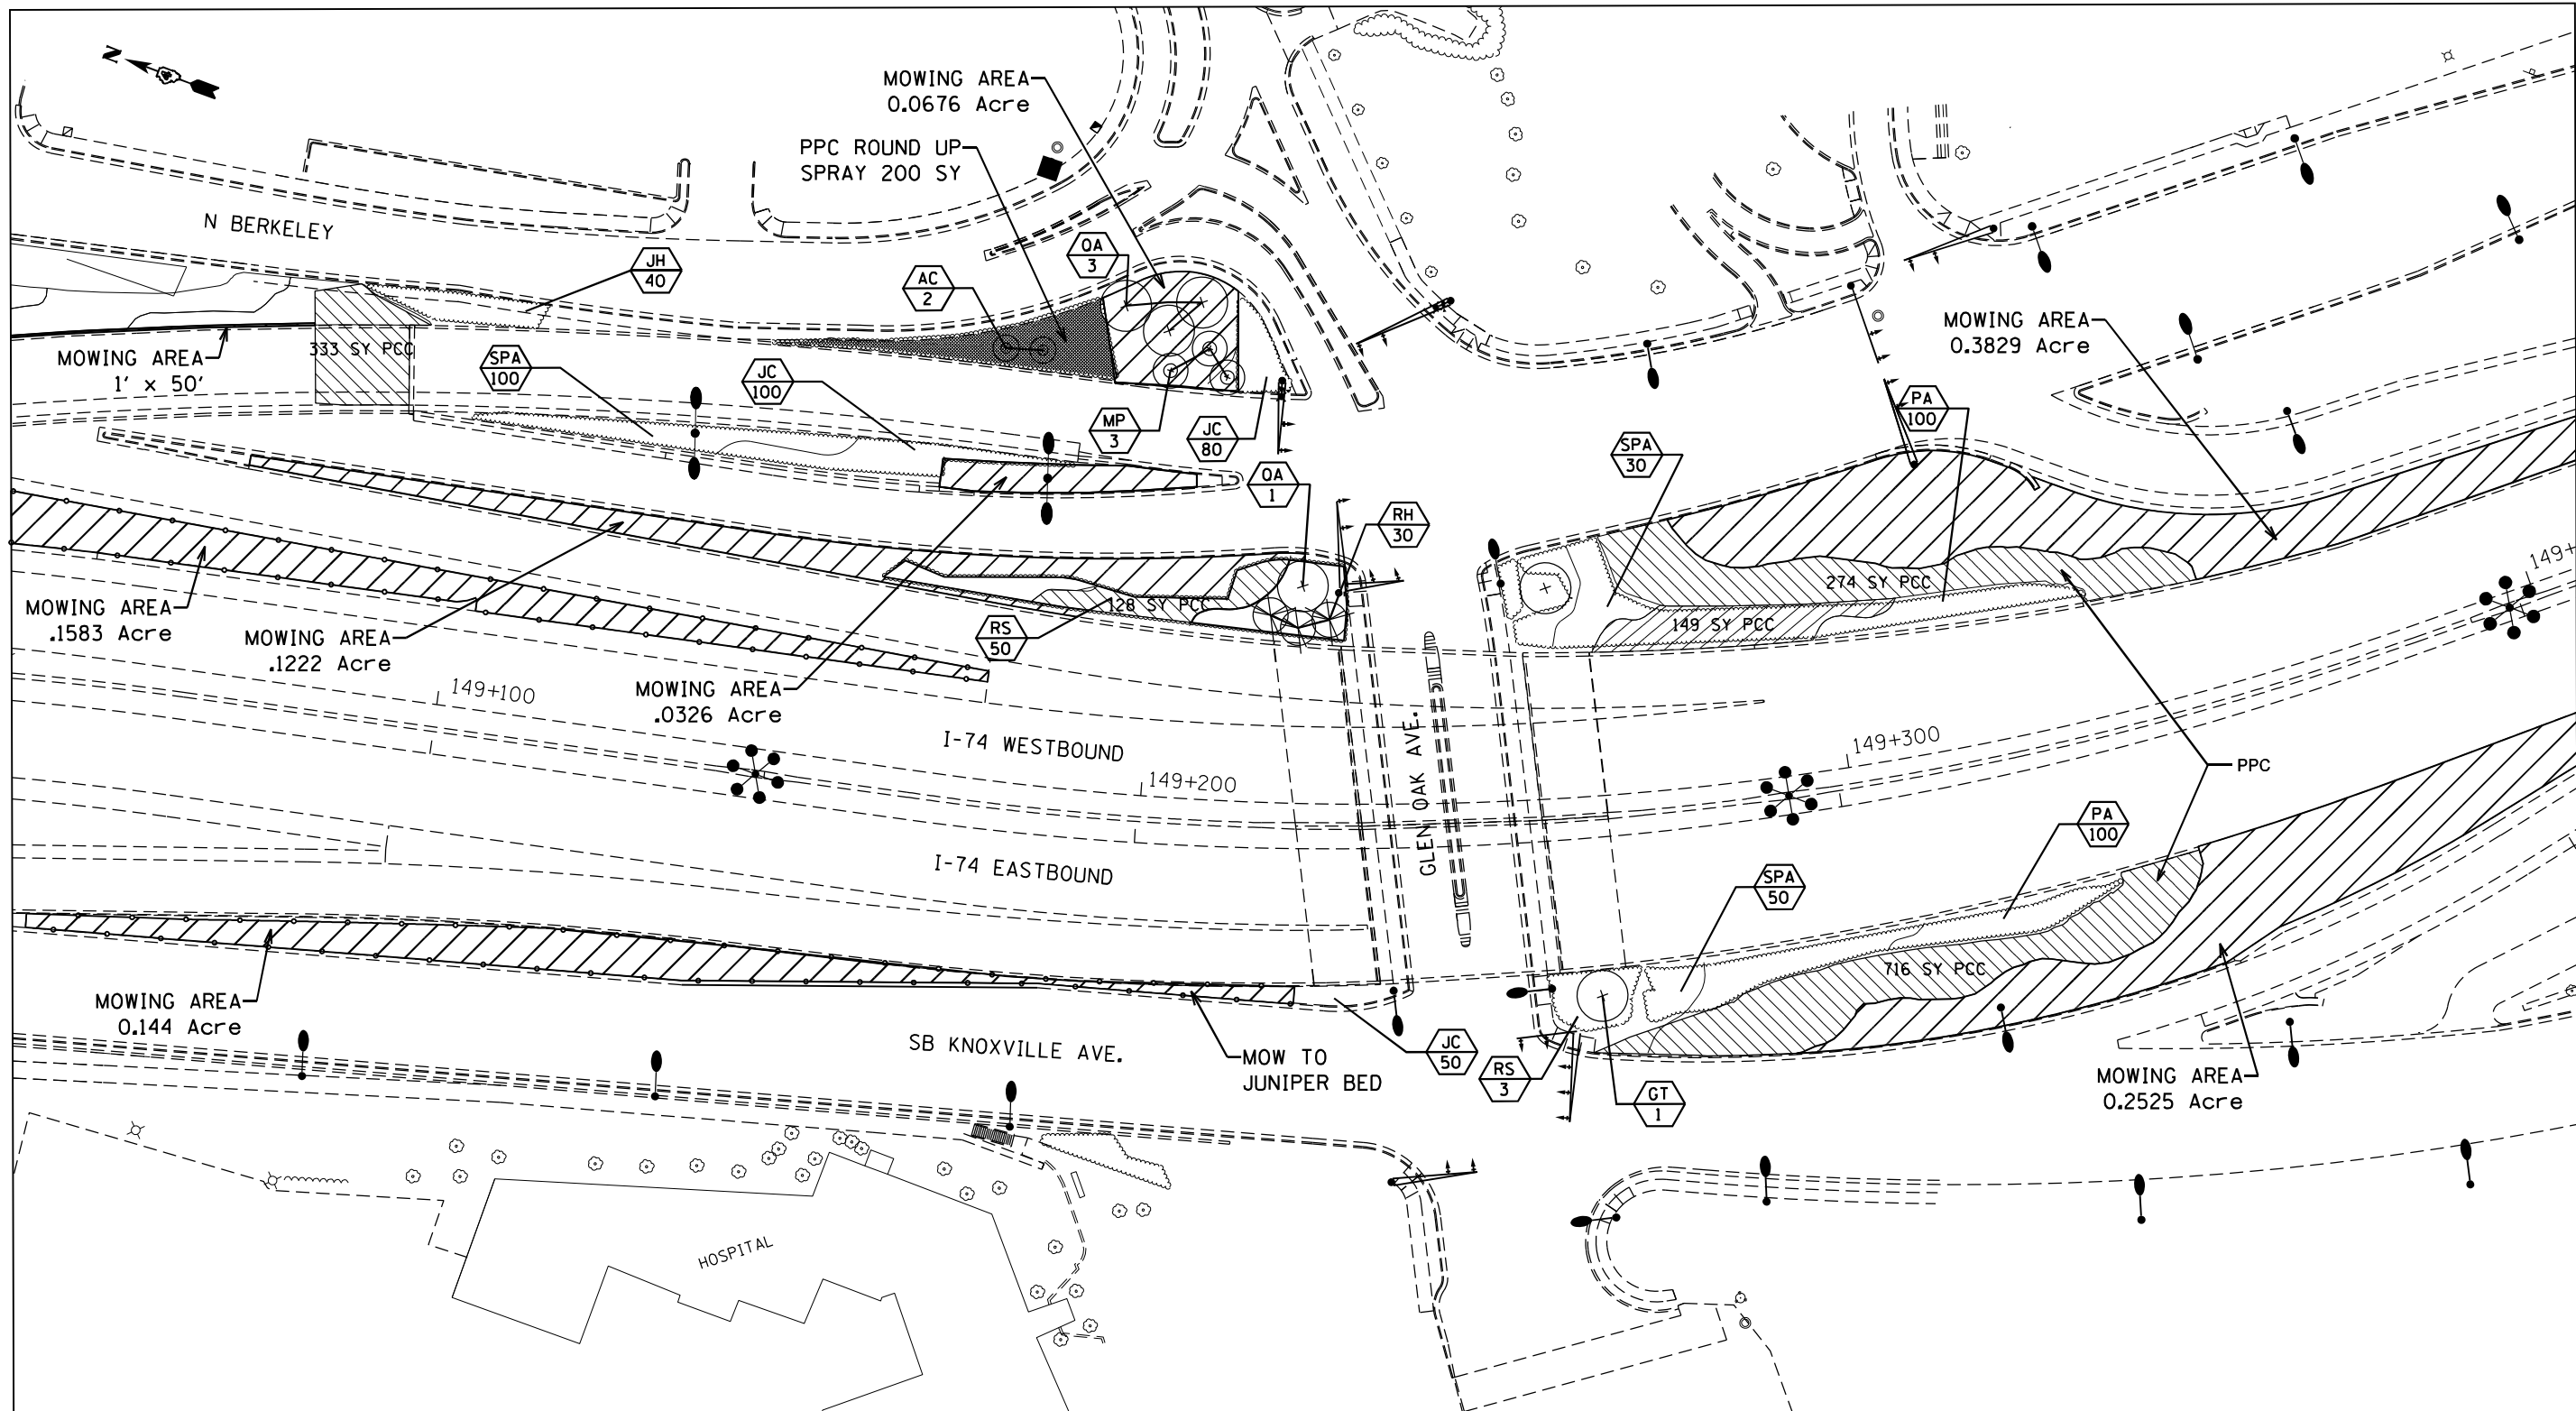

LEGEND

MOWING	SHADE TREE (5' DIA. MULCH SAUCER-TYP. -FOR ALL TREES & SHRUBS)	SHRUB CARE
SHRUBS	PERENNIAL PLANT CARE (PPC)	SHRUBS DENOTED WITH AN • SHALL BE TRIMMED TO 5'
EVERGREEN TREE	PLANT KEY QUANTITY OF SPECIFIED PLANT	SELECTIVE CLEARING
SMALL ORNAMENTAL TREE		

MOWING AREA LAYOUT 4 - 1.16 ACRES

USER NAME = bgi	DESIGNED -	REVISED -
PLOT SCALE = 40,0000' / in.	DRAWN -	REVISED -
PLOT DATE = 12/9/2022	CHECKED -	REVISED -
	DATE -	REVISED -


**STATE OF ILLINOIS
DEPARTMENT OF TRANSPORTATION**

PLAN SHEET - LAYOUT 4

SCALE: SHEET OF SHEETS STA. TO STA.

F.A.I. RTE.	SECTION	COUNTY	TOTAL SHEETS	SHEET NO.
74	72(8,9,9-1)LS-14	PEORIA	16	11
CONTRACT NO. 68H00				
ILLINOIS FED. AID PROJECT				

MODEL: D:\r\k\it... FILE NAME: 0321\liles\213881_1\DOT - DIST 4 - I-74 - 201-023\Work - Order 12 - FY 2023 - Wpshing_Landscaping\Transportation\landscaping\Brads_TEN\IPD48H00-sht-landscp.dgn

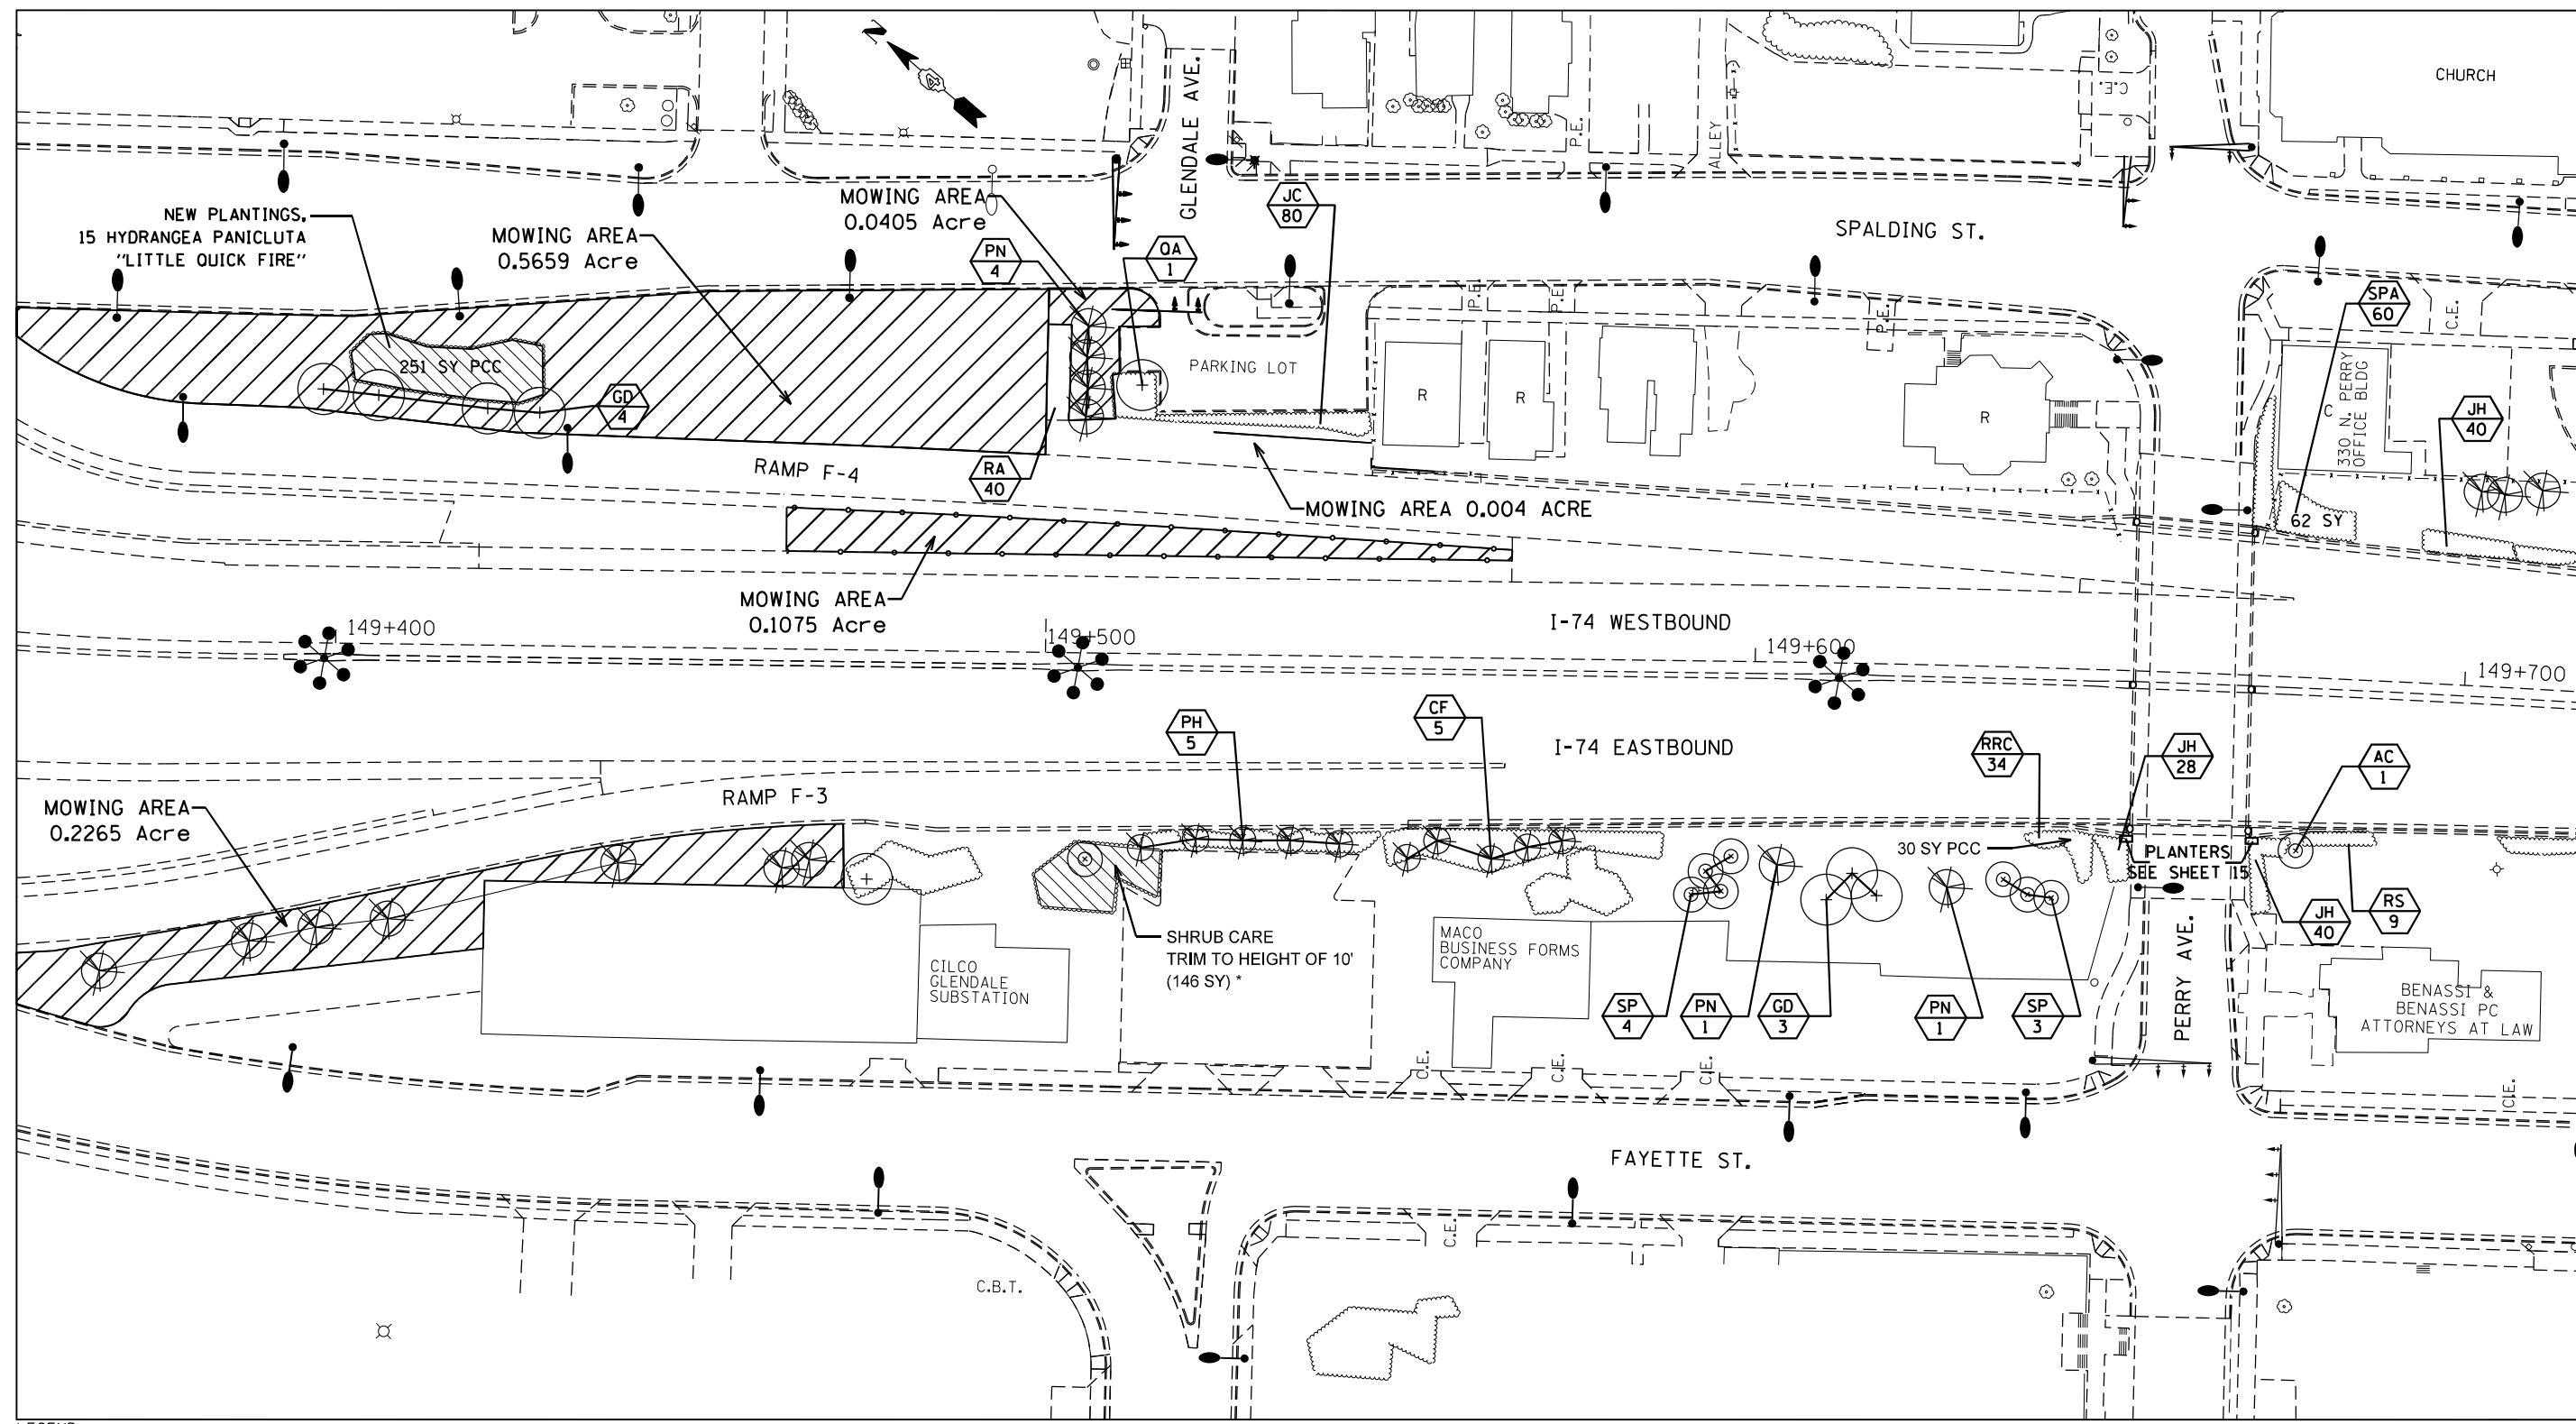

LEGEND

- MOWING
- SHRUBS
- EVERGREEN TREE
- SMALL ORNAMENTAL TREE
- SHADE TREE (5' DIA. MULCH SAUCER-TYP. -FOR ALL TREES & SHRUBS)
- PERENNIAL PLANT CARE (PPC)
- PLANT KEY QUANTITY OF SPECIFIED PLANT
- SHRUB CARE
- SHRUBS DENOTED WITH AN * SHALL BE TRIMMED TO 5'
- SELECTIVE CLEARING

*ALL SHRUBS WEST OF PINUS HELDREICHI COMPACT GEM TREES TO BE TRIMMED TO A HEIGHT OF 10' COST INCLUDED IN SHRUB CARE.

MOWING AREA LAYOUT 5 - 0.94 ACRES

MODEL: D:\r\it... FILE NAME: 0321\files\213881_IDOT - DIST 4 - IPIB 201-033\Work_Order_12 - FY 2023\Working_Landscaping\Transportation\landscaping\0488\mow-5-hl-landscp.dgn

USER NAME = lbgj	DESIGNED -	REVISED -
PLOT SCALE = 40,0000' / in.	DRAWN -	REVISED -
PLOT DATE = 12/12/2022	CHECKED -	REVISED -
	DATE -	REVISED -

**STATE OF ILLINOIS
DEPARTMENT OF TRANSPORTATION**


PLAN SHEET - LAYOUT 5

SCALE: SHEET OF SHEETS STA. TO STA.

F.A.I. RTE.	SECTION	COUNTY	TOTAL SHEETS	SHEET NO.
74	72(8,9,9-1)LS-14	PEORIA	16	12

CONTRACT NO. 68H00

ILLINOIS FED. AID PROJECT

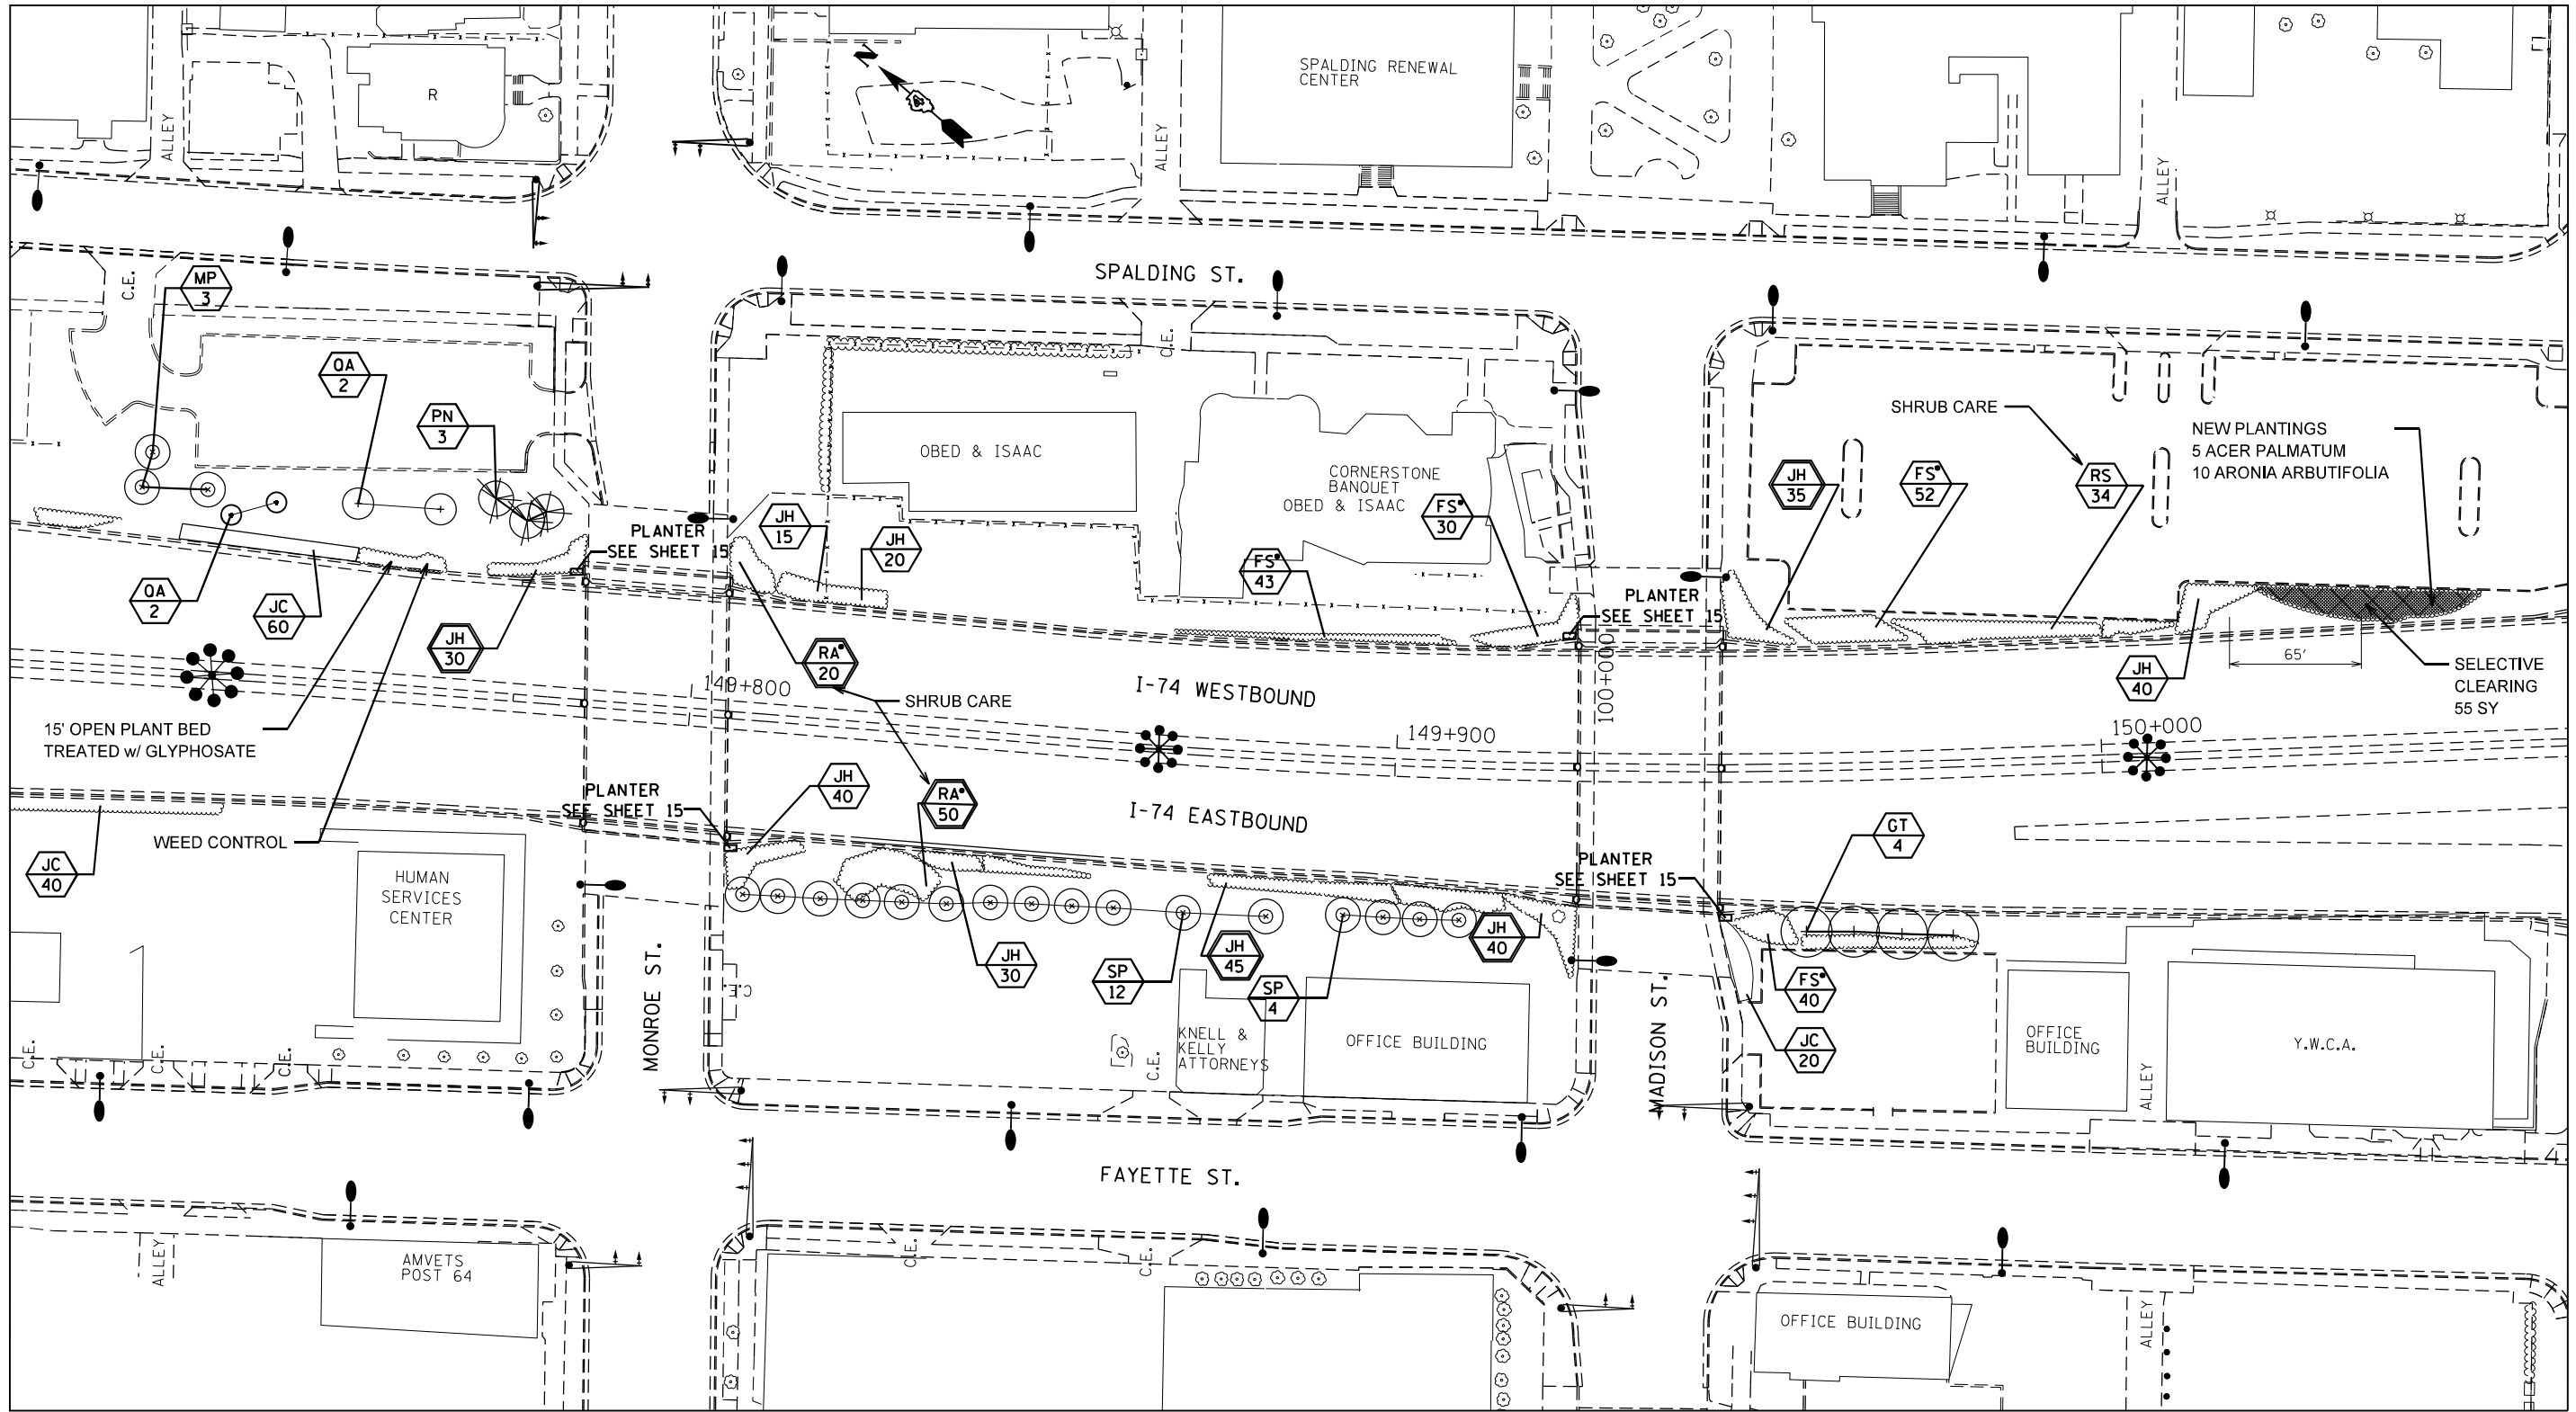

LEGEND

- | | | |
|-----------------------|--|---|
| MOWING | SHADE TREE (5' DIA. MULCH SAUCER-TYP. -FOR ALL TREES & SHRUBS) | SHRUB CARE |
| SHRUBS | PERENNIAL PLANT CARE (PPC) | SHRUBS DENOTED WITH AN * SHALL BE TRIMMED TO 5' |
| EVERGREEN TREE | PLANT KEY QUANTITY OF SPECIFIED PLANT | SELECTIVE CLEARING |
| SMALL ORNAMENTAL TREE | | |

MOWING AREA LAYOUT 6 - 0 ACRES

SHRUB CARE FOR BOTH SIDES OF INTERSTATE FOR PLANTS STICKING THROUGH FENCE

TRIM ALL FS TO 5' (COST INCLUDED WITH SHRUB CARE)

JUNIPER SHRUB BEDS NEED ANY SAPLING TREES HAND PULLED PRIOR TO PRE-EMERGENT.

MODEL: D:\r\it FILE NAME: 0321\files\13381 IDOT - DIST 4 - FTB 201-023\work_order_12 - FY 2023\working_landscaping\transportation\landscaping\0488\0488-01-landscp.dgn


USER NAME =	DESIGNED -	REVISED -
PLOT SCALE = 40,0000' / in.	DRAWN -	REVISED -
PLOT DATE = 12/12/2022	CHECKED -	REVISED -
	DATE -	REVISED -

**STATE OF ILLINOIS
DEPARTMENT OF TRANSPORTATION**




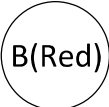
PLAN SHEET - LAYOUT 6

SCALE: SHEET OF SHEETS STA. TO STA.

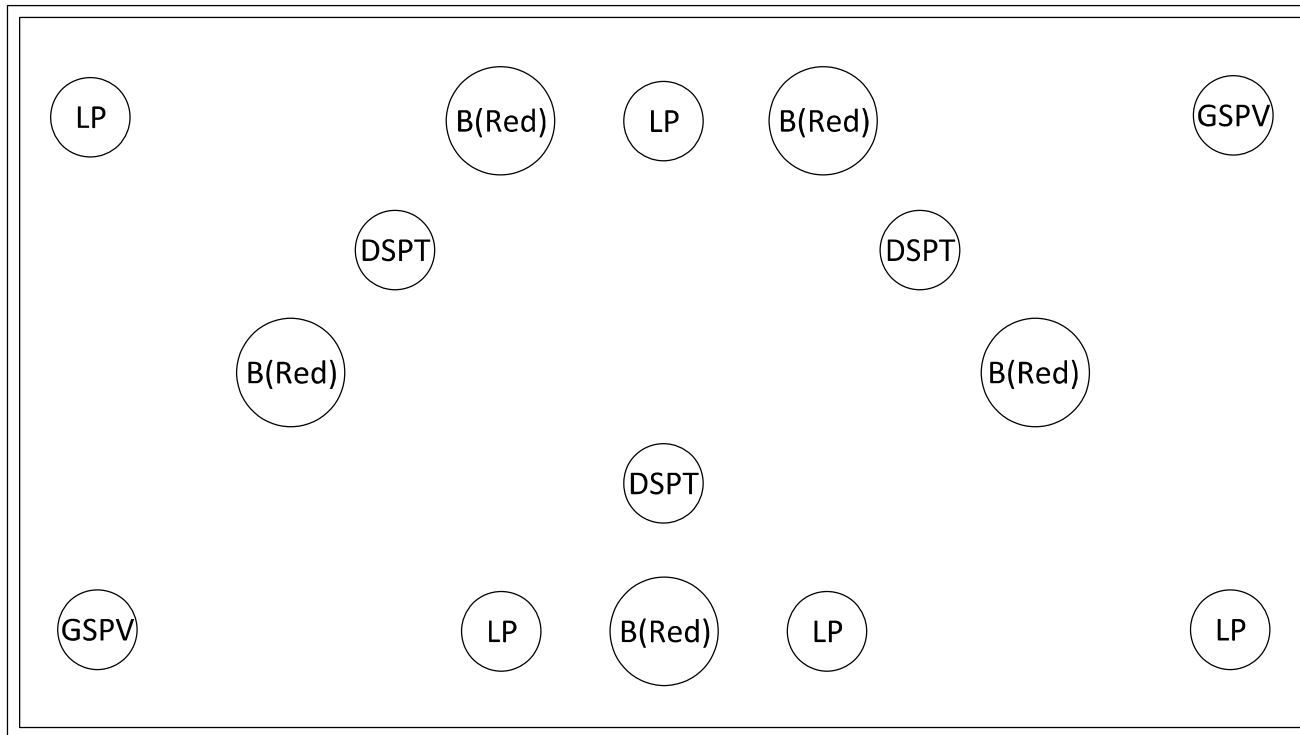F.A.I. RTE.	SECTION	COUNTY	TOTAL SHEETS	SHEET NO.
74	72(8,9-1)LS-14	PEORIA	16	13
CONTRACT NO. 68H00				
ILLINOIS FED. AID PROJECT				



LEGEND


-  Green Sweet Potato Vine (2 Each Planter)
-  Dracaena Spike Green (3 Each Planter)
-  Lobelia Pendula (white) (5 Each Planter)
-  Begonia Semperflorens (Red) (5 Each Planter)

PLANTER LOCATIONS:

- 2 at Perry Avenue**
- 2 at Monroe Street**
- 2 at Madison Street**
- 2 at Jefferson Avenue**

MODEL: D:\r\itk
 FILE NAME: 0321\files\213381\IDOT - DIST 4 - P1B 201-033\Work - Order 12 - FY 2023 - Wpshing_Landscaping\Transportation\Landscaping\Brads - TEMP\2489H00-sht-landscp.dgn

USER NAME = bgi	DESIGNED -	REVISED -	STATE OF ILLINOIS DEPARTMENT OF TRANSPORTATION	PLANTER DETAIL				F.A.I. RTE:	SECTION	COUNTY	TOTAL SHEETS	SHEET NO.
PLOT SCALE = 40.0000' / in.	DRAWN -	REVISED -		74	72(8,9,9-1)LS-14	PEORIA	16	15				
PLOT DATE = 12/8/2022	CHECKED -	REVISED -		SCALE: SHEET OF SHEETS STA. TO STA.					CONTRACT NO. 68H00			
	DATE -	REVISED -		ILLINOIS FED. AID PROJECT								

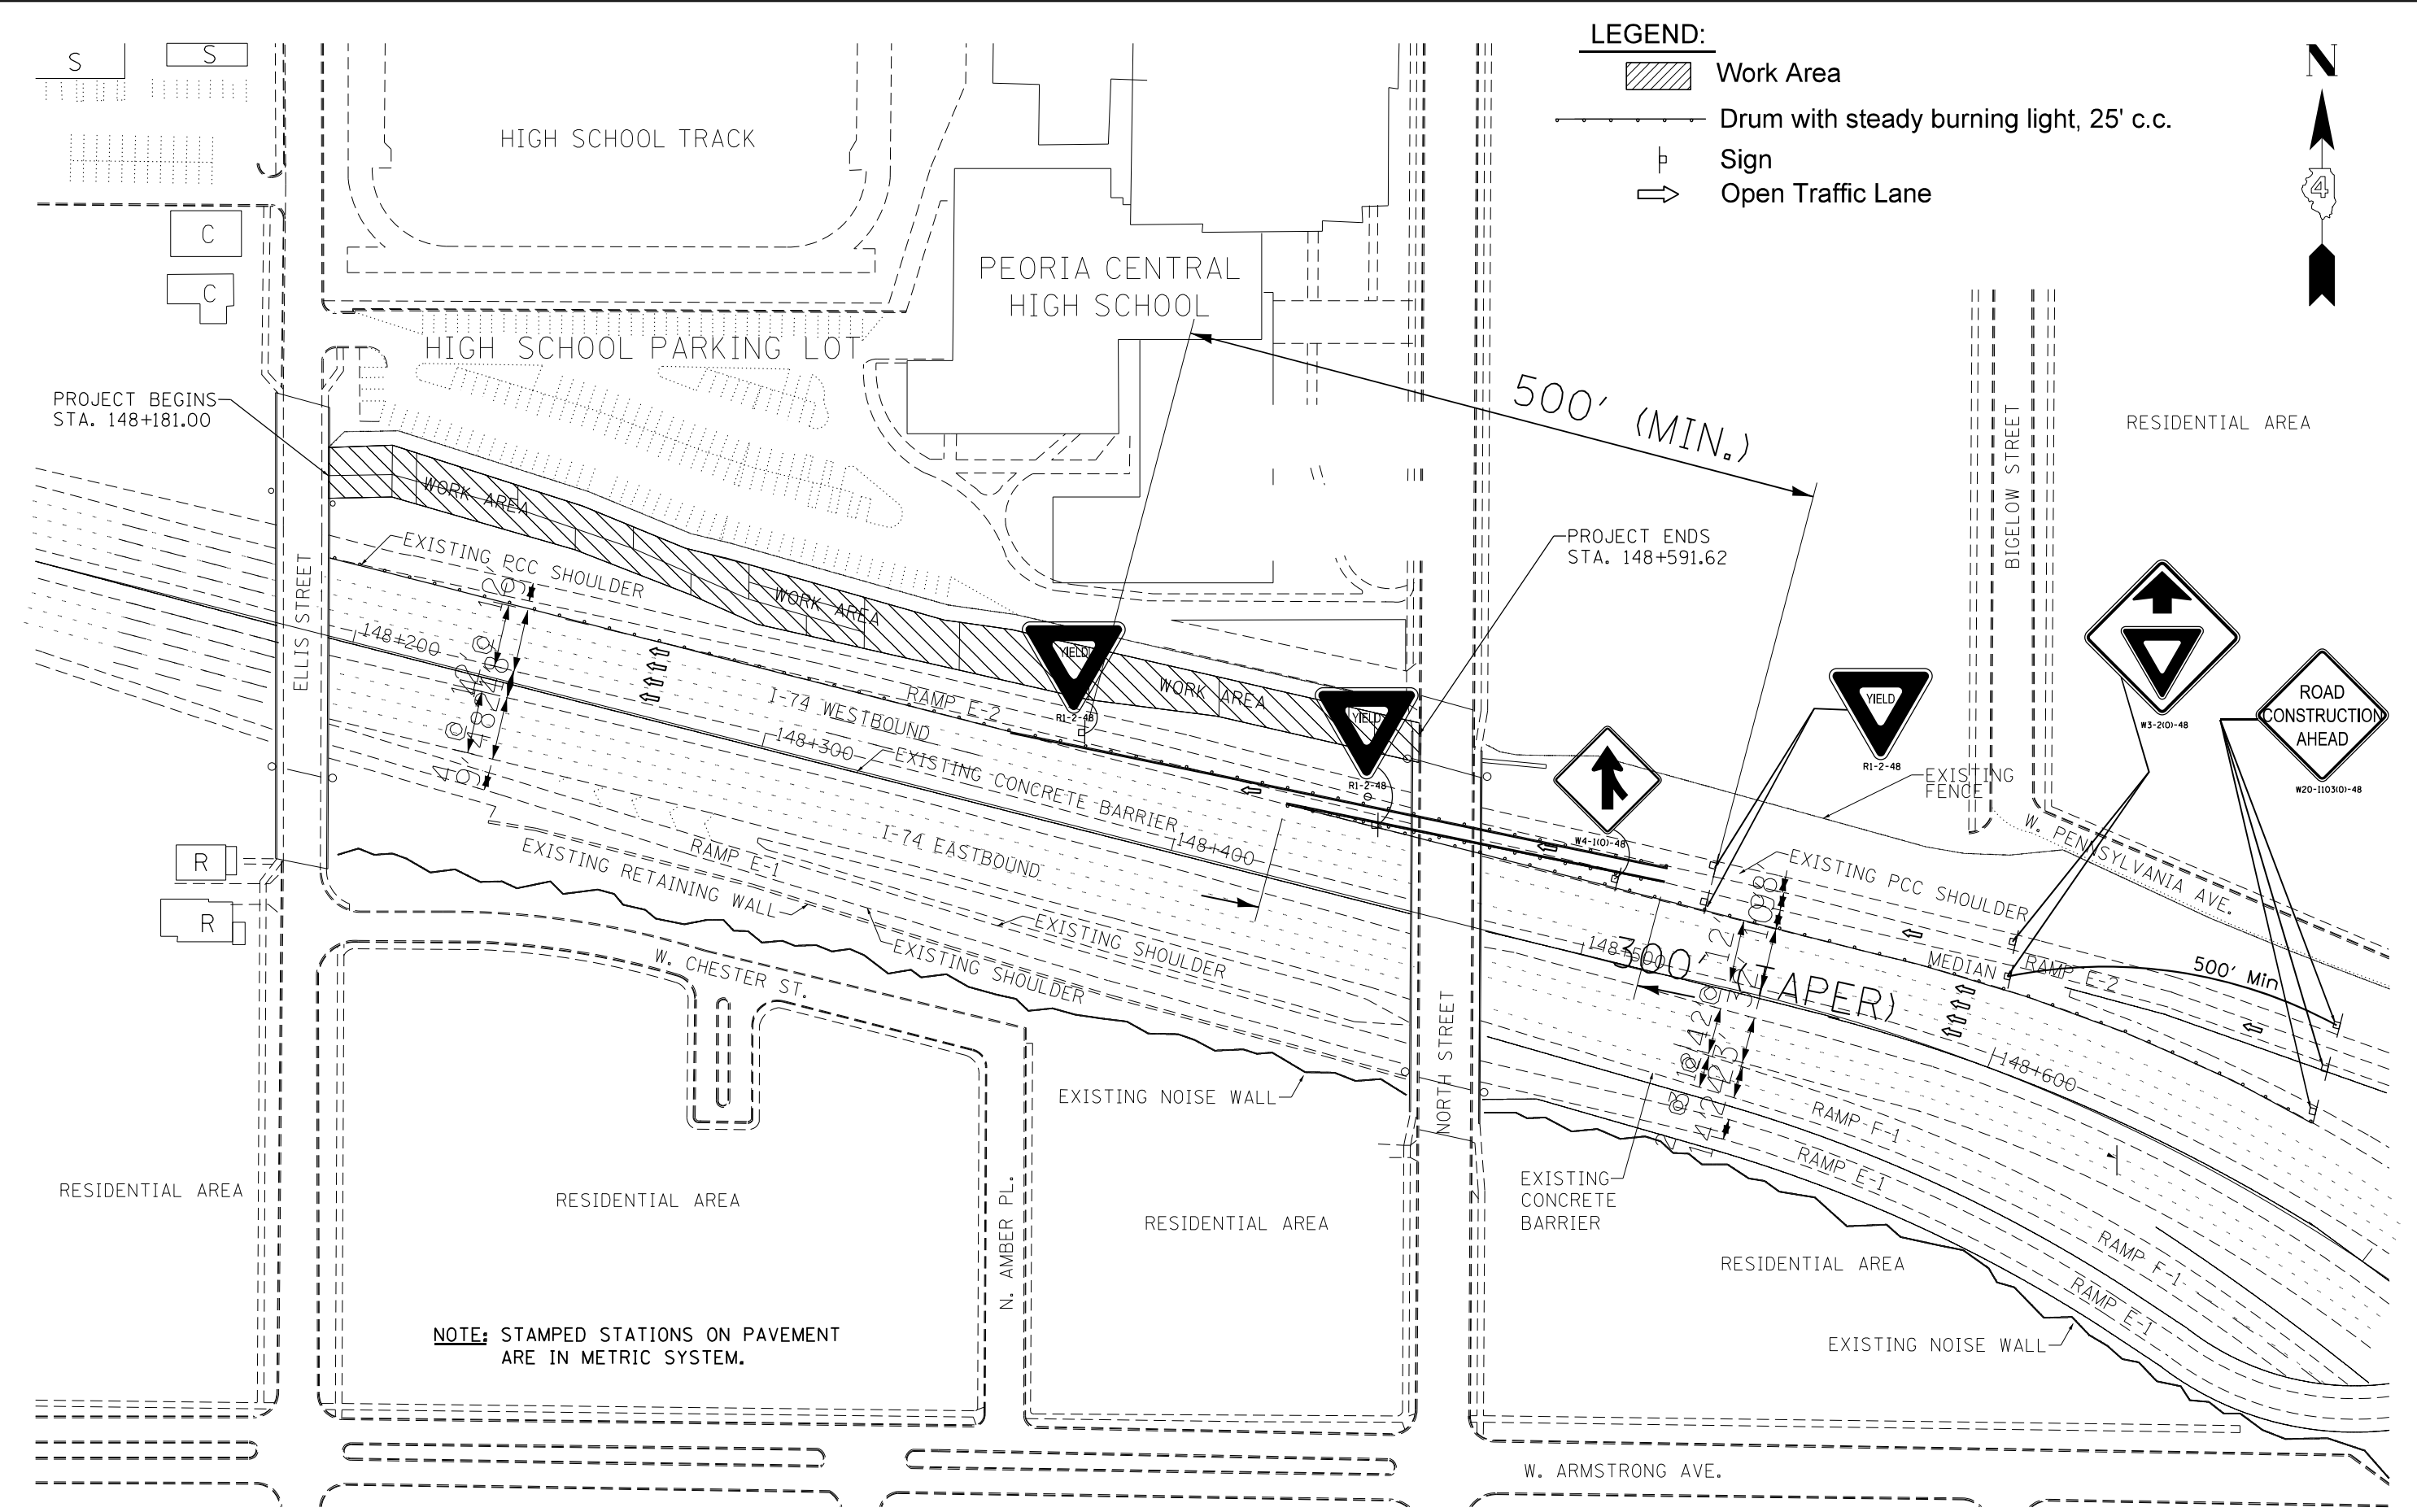

DRAWING NOT TO SCALE

FILE NAME = G:\21files\213081 IDOT - DIST 4 - PTB 201	USER NAME = bgl 2033\Work Order 12 - FY 2023 Washing	DESIGNED - D:\Transportation\Landscaping\0468H00	REVISED - REVISED.dgn	STATE OF ILLINOIS DEPARTMENT OF TRANSPORTATION	TRAFFIC CONTROL PLAN				F.A.I. RTE. 74	SECTION 72(8,9-1)LS-14	COUNTY PEORIA	TOTAL SHEETS 16	SHEET NO. 16
Default	PLOT SCALE = 40,0000' / in.	CHECKED -	REVISED -		SCALE:	SHEET	OF	SHEETS	STA.	TO STA.	CONTRACT NO. 68H00		
	PLOT DATE = 12/12/2022	DATE -	REVISED -								ILLINOIS FED. AID PROJECT		